

H217-13 Housetype 2 GIA | 139.1m² (3-storey)

THIS DRAWING IS COPYRIGHT

COMPUTERISED INFORMATION IS NOT TO BE ADDED TO OR ALTERED WITHOUT THE EXPRESS PERMISSION OF JS+P ARCHITECTURE

Rev A - 02.05.07 - CS - Revised to planners comments

Rev B - 14.06.07 - CS - House Type 2 dormer windows revised



BUTT LANE CLOSE ELEVATION



GARDEN ELEVATION




SOUTH EAST ELEVATION




NORTH WEST ELEVATION

35.3 m²

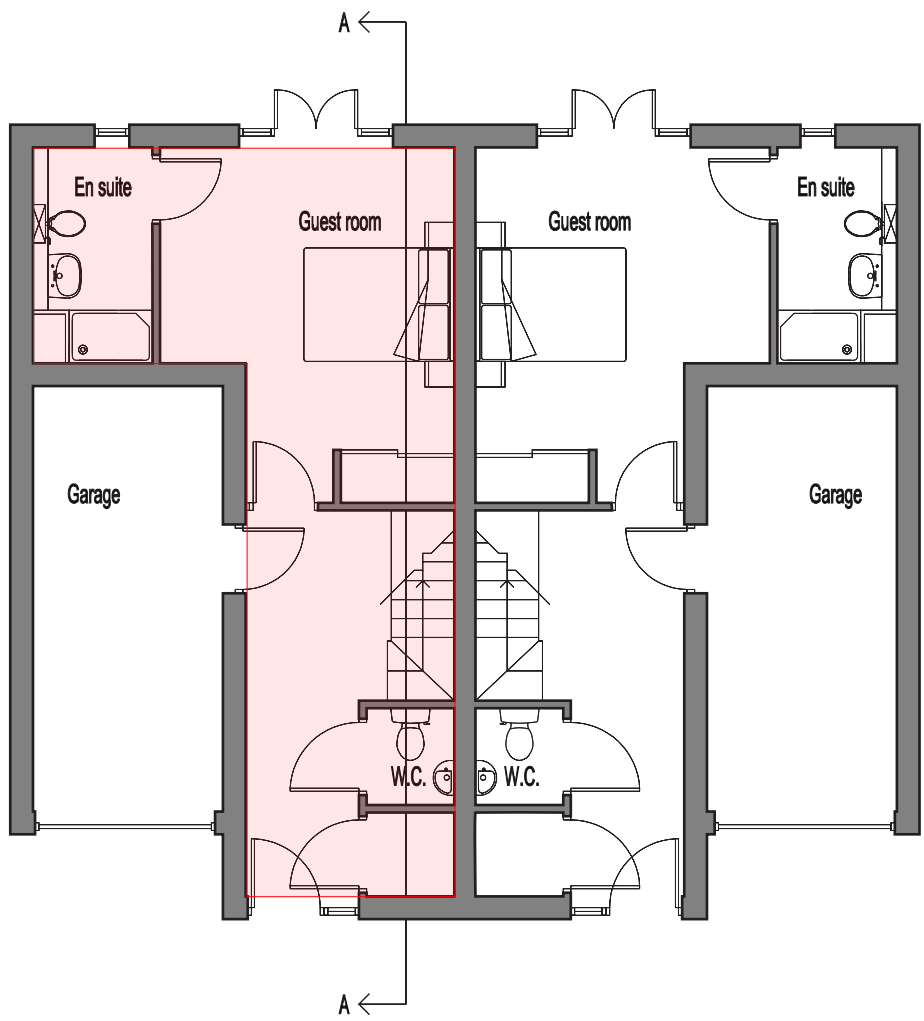


GROUND FLOOR PLAN
HOUSE TYPE 2

51.9 m²

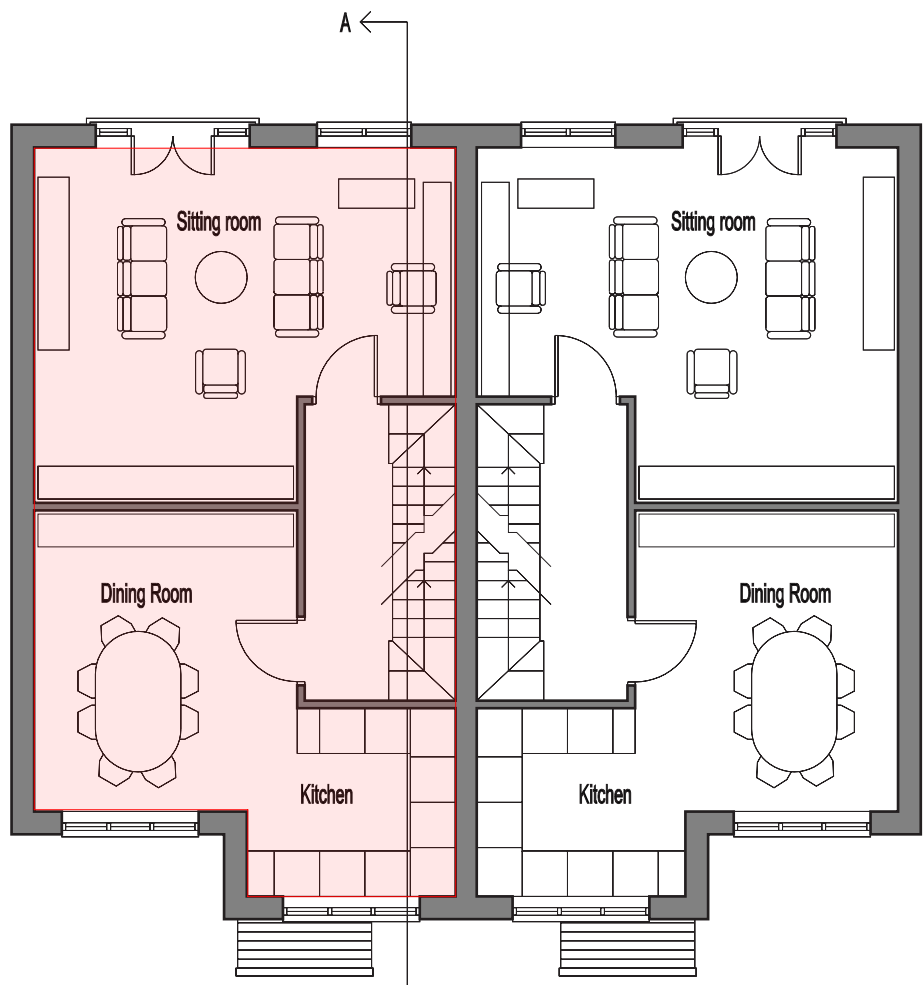


FIRST FLOOR PLAN

51.9 m²

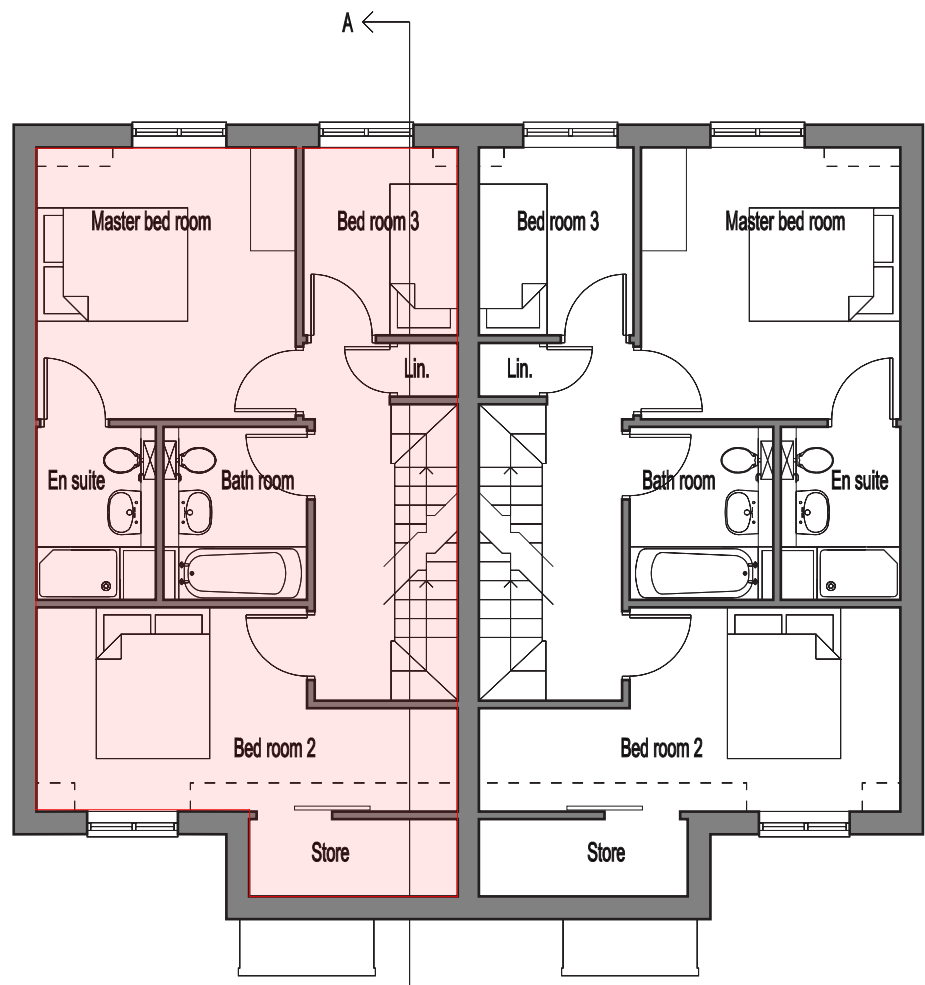

SECOND FLOOR PLAN

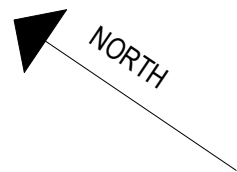

HALBORG LTD
Proposed new houses

PROJECT AND DRAWING TITLE
Alterations & Extensions to Existing Property
and Proposed Residential Development
Butt Lane Close
Hinckley

Proposed Plans and Elevations -
House Type 2

SCALE 1:100@A1 1:200@A3	DRAWN CS	DATE 16.04.2007
PROJECT No. H009	DRAWING No. 01-303	REVISION B

