



First Floor Plan



Front Elevation

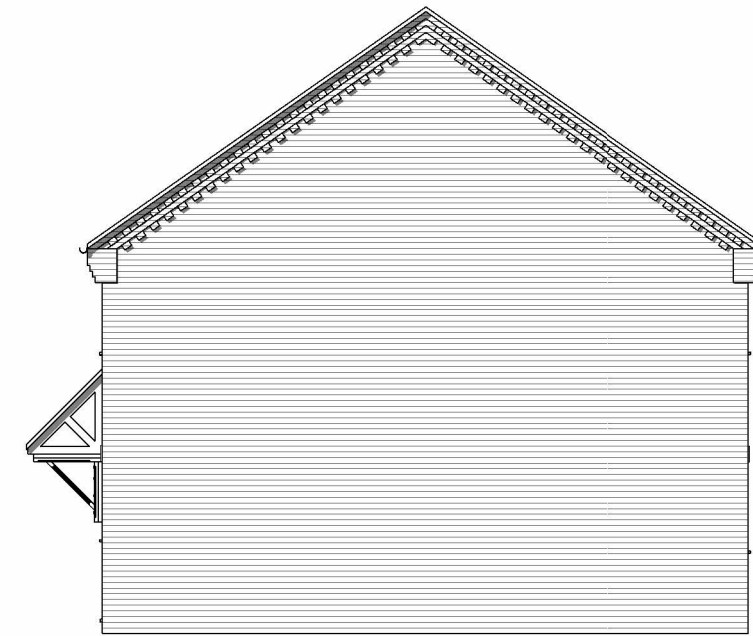

Side Elevation

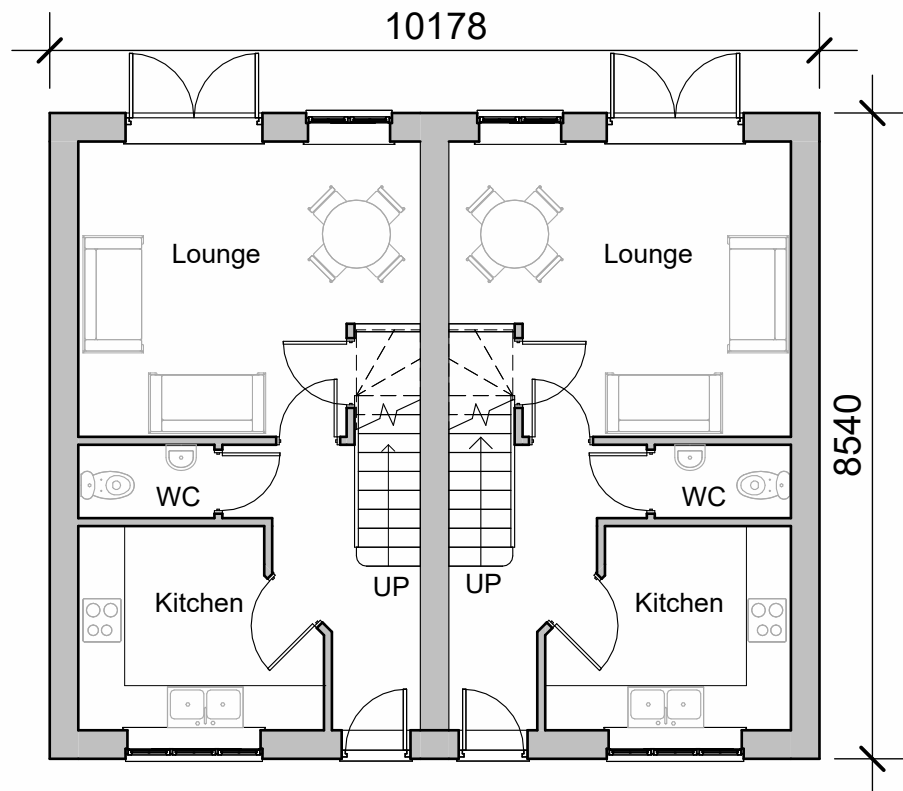


Ground Floor Plan



Rear Elevation

Floor Area - 70.6 m²
- 760 ft²

 

19 Station Road
Hinckley
Leicestershire
LE10 1AW
Tel: 01455 635 665
Fax: 01455 618 971
www.hayward-architects.co.uk

Client Cartwright Homes		
Project Special Housetypes Stoke Golding		
Drawing Plans and Elevations		
Scale 1:100	Author JET	Sheet A3
Date Aug '25	Checked by -	
Job No. 25-31	Drawing No. HT06	
Drawing Status Planning Application		

THE COPYRIGHT OF THIS DRAWING IS VESTED IN HAYWARD ARCHITECTS LTD. REPRODUCTION IN ANY FORM, EITHER IN WHOLE OR IN PART IS FORBIDDEN WITHOUT THE PRIOR WRITTEN PERMISSION OF THE COPYRIGHT HOLDER. DO NOT SCALE FROM DRAWING AND ONLY FIGURED DIMENSIONS ARE TO BE USED.