



First Floor Plan



Front Elevation

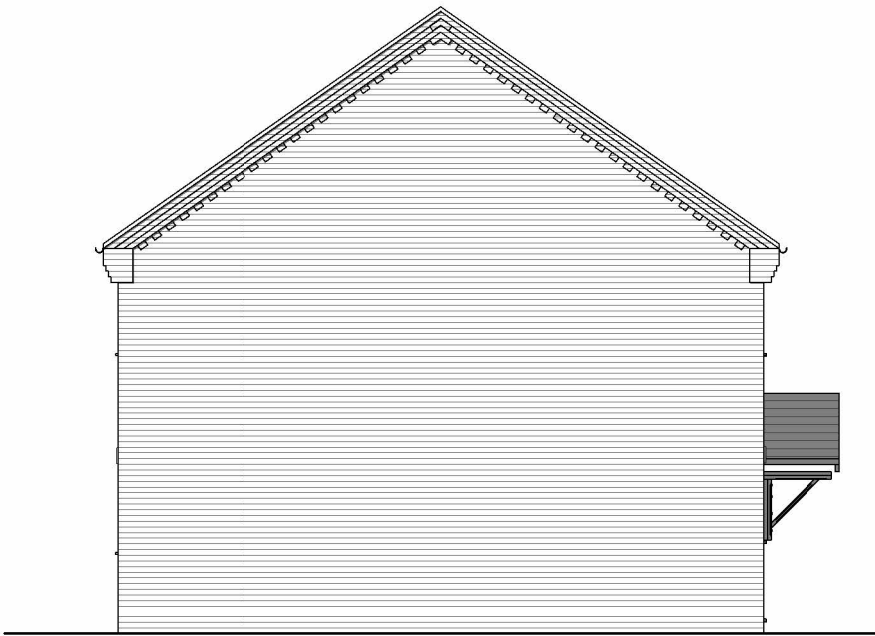

Side Elevation

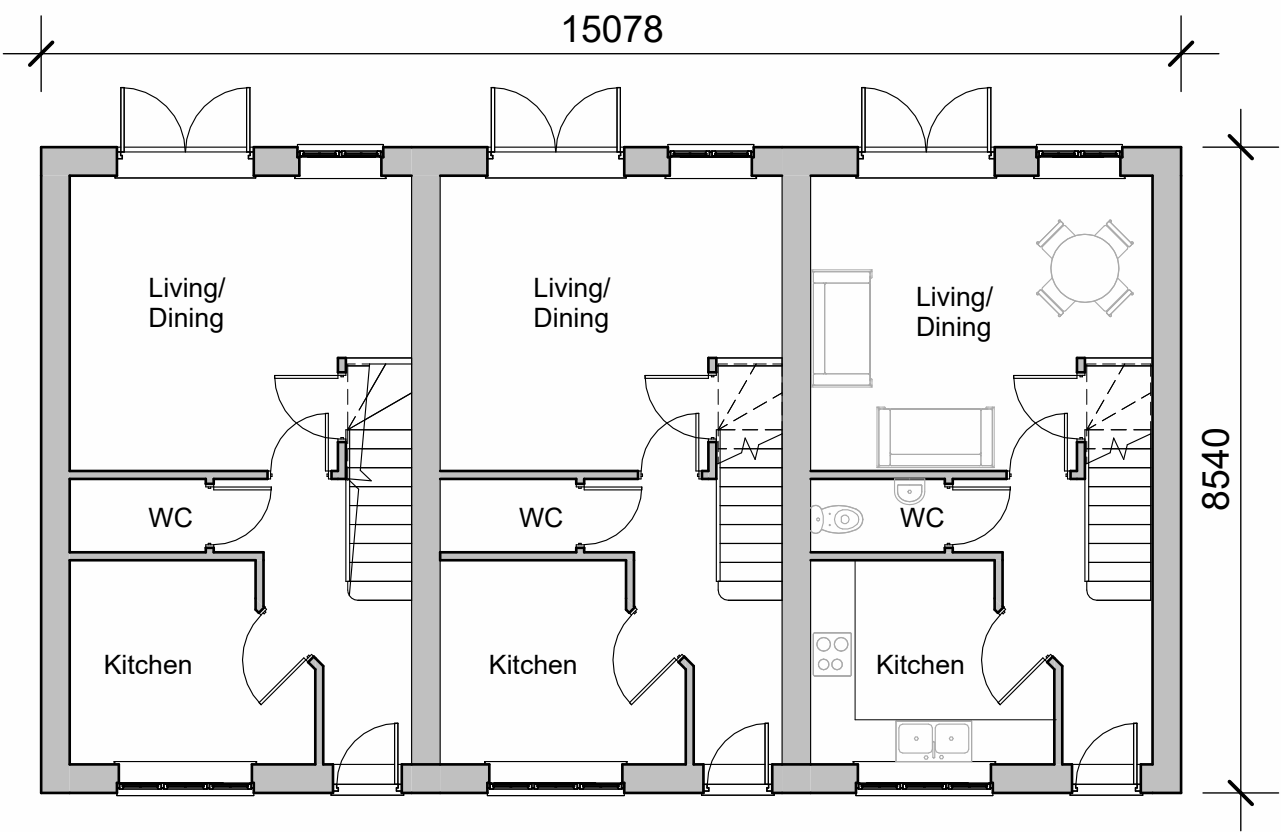

Ground Floor Plan



Rear Elevation

Floor Area - 70.6 m²
- 760 ft²



2BAff-SG

Client Cartwright Homes		<div><div>hayward</div><div>ARCHITECTS LTD</div><div>19 Station Road Hinckley Leicestershire LE10 1AW</div><div>Tel: 01455 635 665 Fax: 01455 618 971 www.hayward-architects.co.uk</div></div>		
Project Title Special Housetypes Stoke Golding				
Drawing Title Plans & Elevations		A2	Job No. 25-31	Drawing No. HT11
Scale 1:100	Date Aug '25			
Author JET				
THE COPYRIGHT OF THIS DRAWING IS VESTED IN HAYWARD ARCHITECTS LTD. REPRODUCTION IN ANY FORM EITHER IN WHOLE OR IN PART IS FORBIDDEN WITHOUT THE PRIOR WRITTEN PERMISSION OF THE COPYRIGHT HOLDER. DO NOT SCALE FROM DRAWING AND ONLY FIGURED DIMENSIONS ARE TO BE USED		Status Planning Application		