




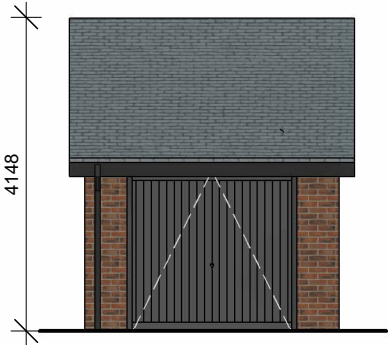


front elevation

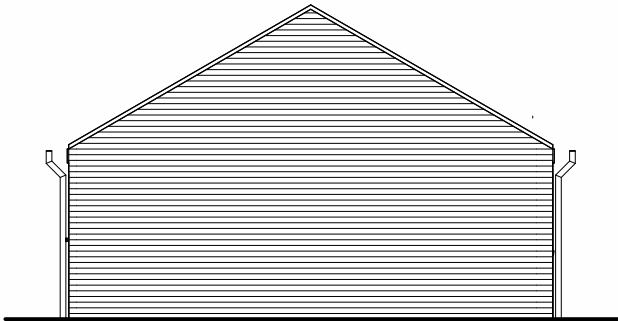


side elevation

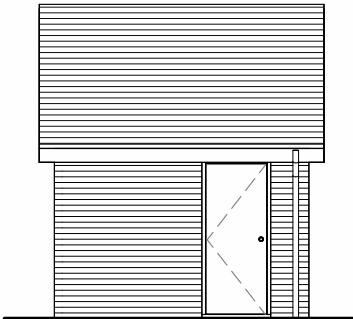

rear elevation

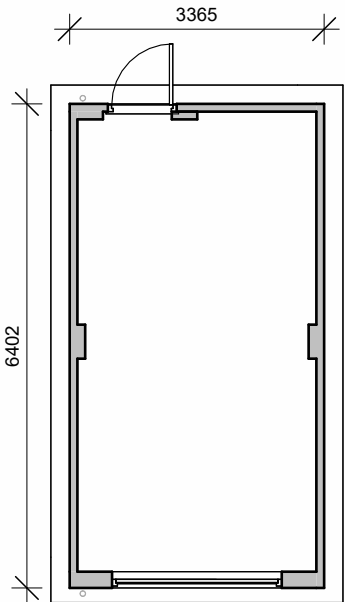

floor plan

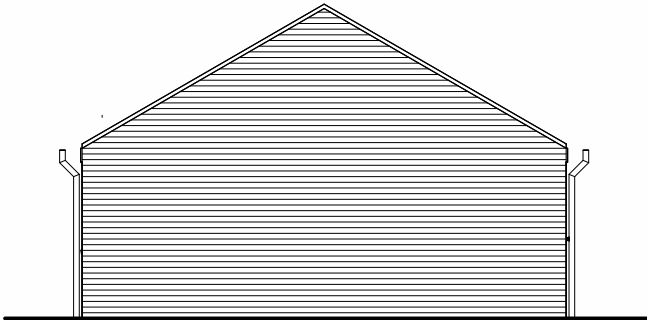

side elevation



Single garage



19 Station Road
Hinckley
Leicestershire
LE10 1AW
Tel: 01455 635 665
Fax: 01455 618 971
www.hayward-architects.co.uk

Client Cartwright Homes		
Project Proposed development Main Street Stoke Golding		
Drawing Plans and Elevations		
Scale 1:100		
Date Aug' 25	Author JET	Sheet A4
Job No. 25-31	Drawing No. HT15	
Drawing Status Planning Application		

THE COPYRIGHT OF THIS DRAWING IS VESTED IN HAYWARD ARCHITECTS LTD.
REPRODUCTION IN ANY FORM, EITHER IN WHOLE OR IN PART IS FORBIDDEN
WITHOUT THE PRIOR WRITTEN PERMISSION
OF THE COPYRIGHT HOLDER. DO NOT SCALE FROM DRAWING AND ONLY
FIGURED DIMENSIONS ARE TO BE USED