



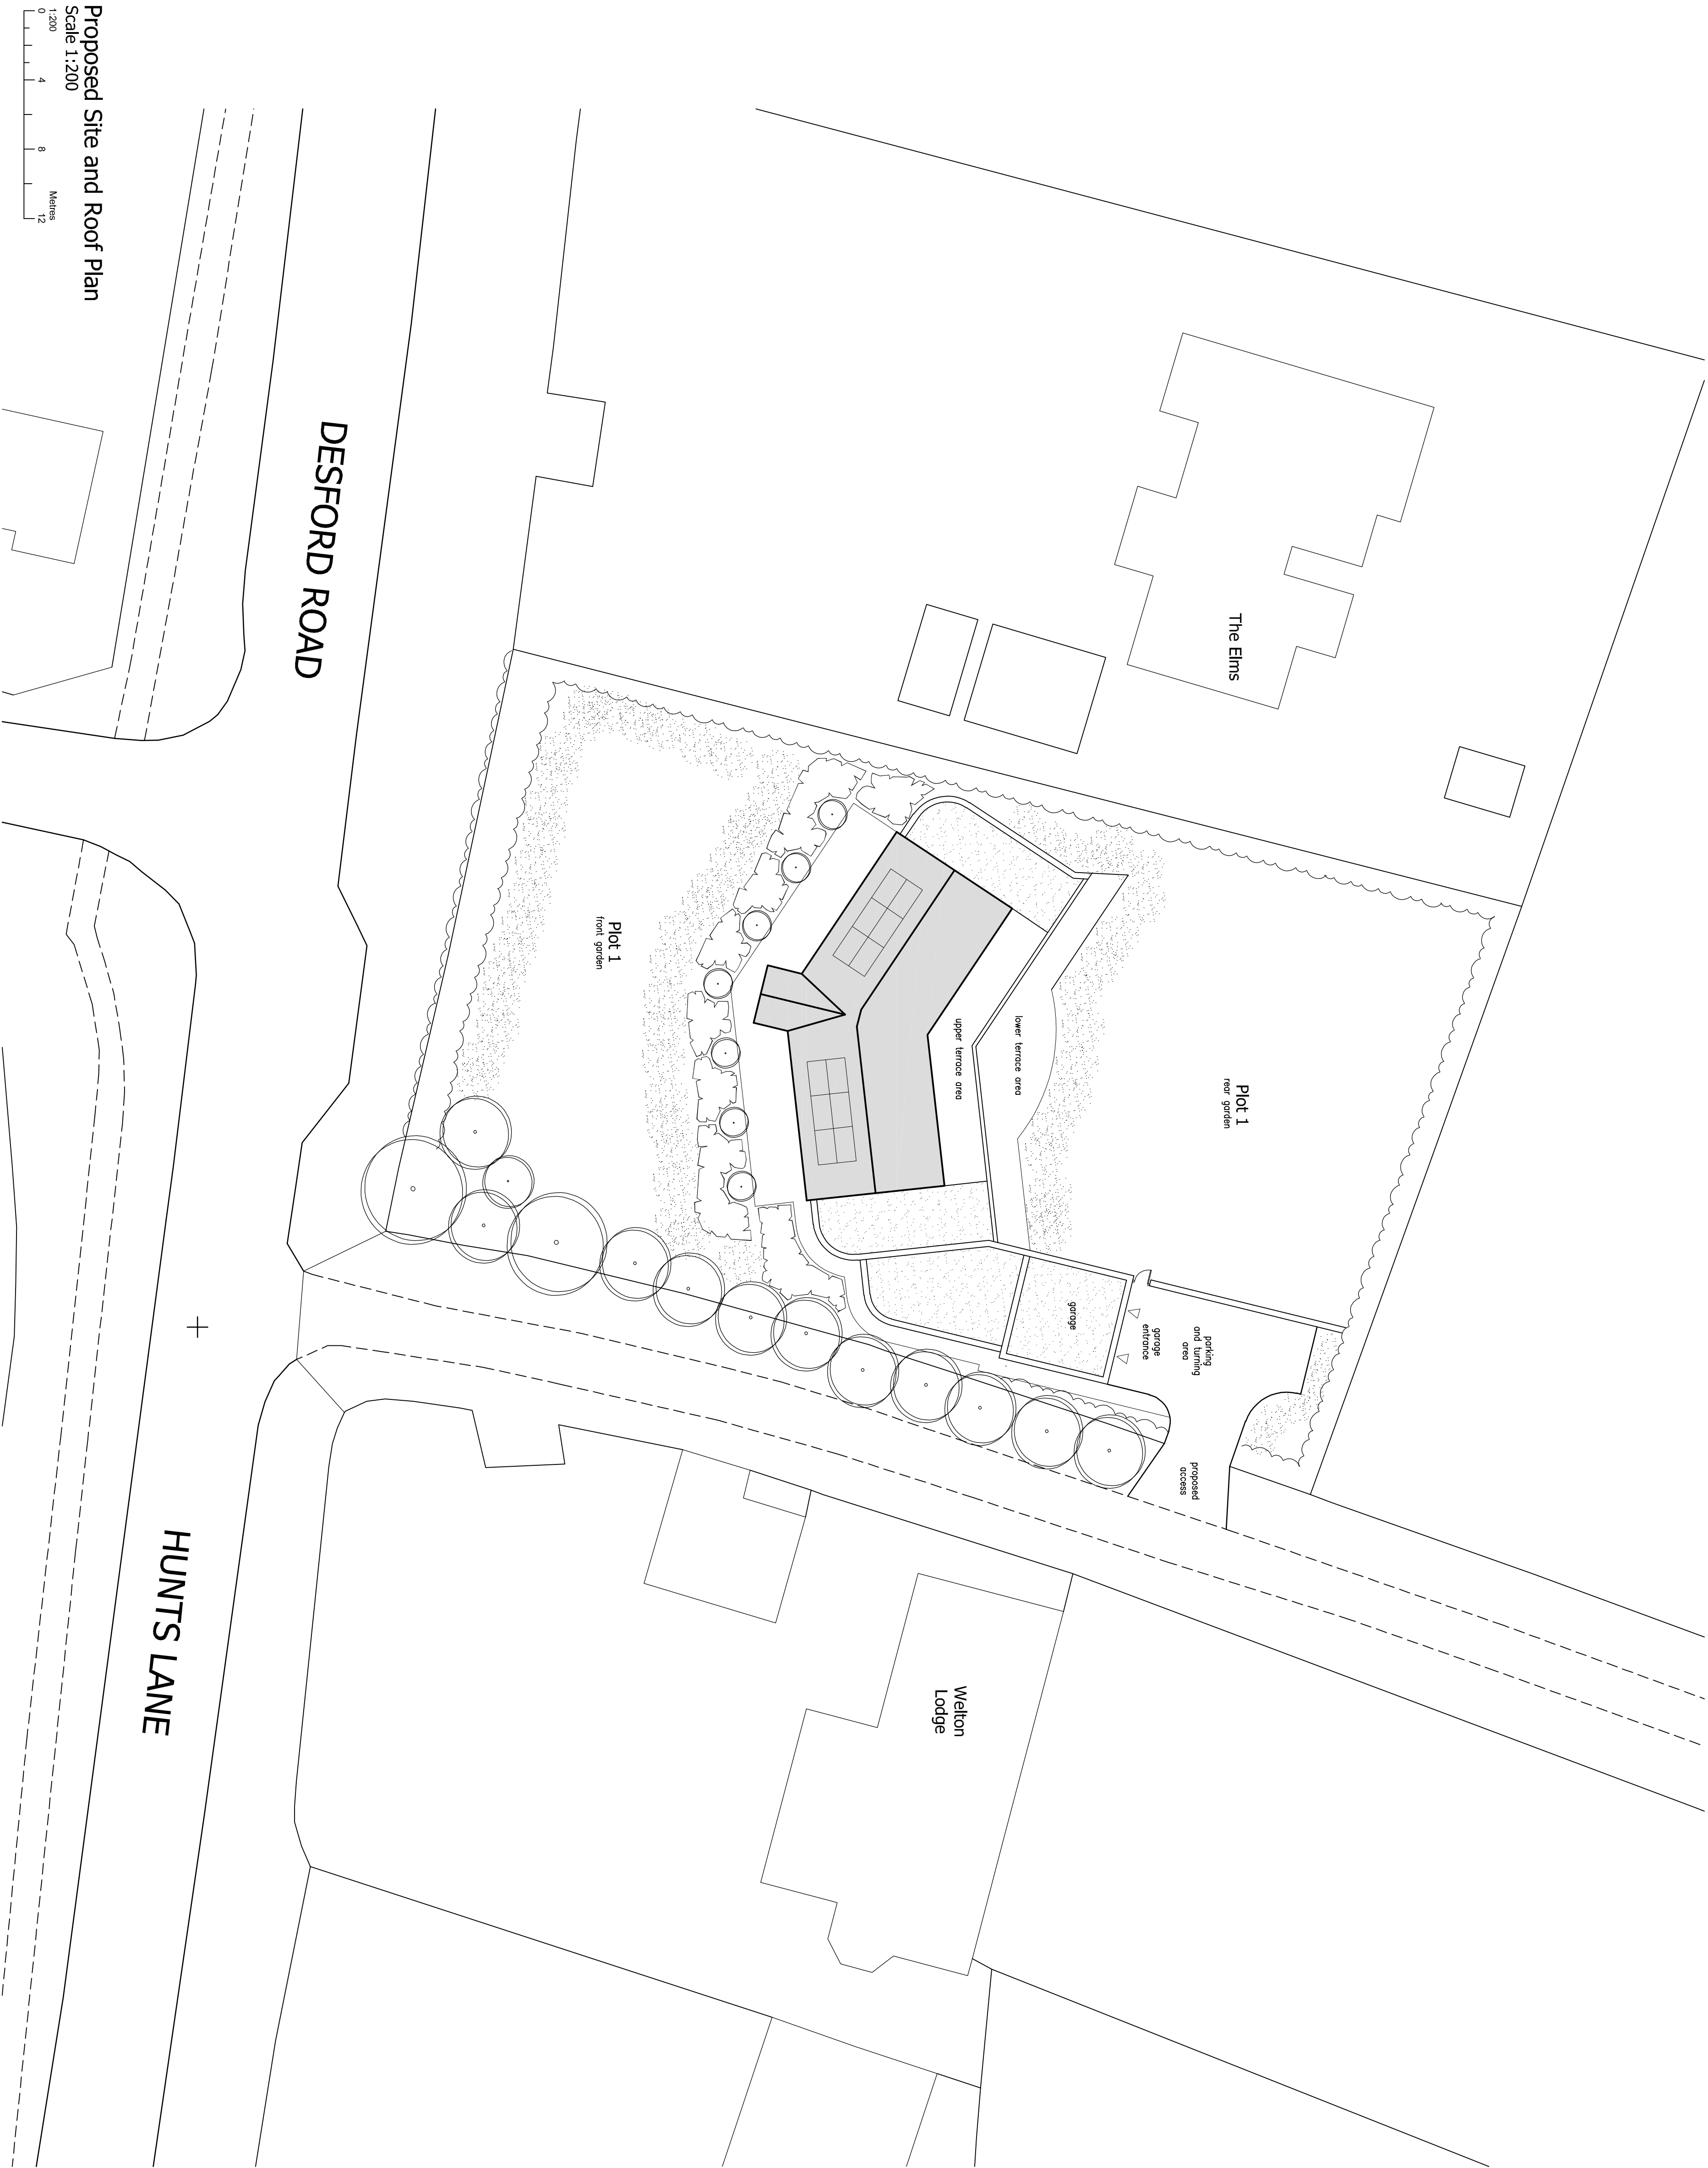

Proposed Site and Roof Plan
Scale 1:200

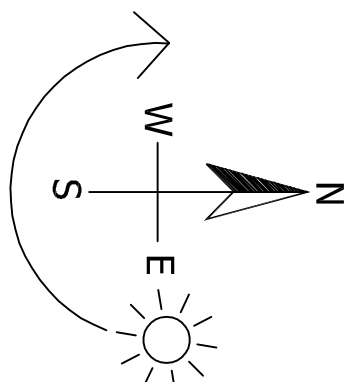

OUTLINE PLANNING PROPOSALS

PROPOSED SELF BUILD DWELLING - LAND ADJACENT TO WELTON LODGE - HUNTS LANE - NEWBOLD VERDON - LEICESTERSHIRE

Revisions:

DS **DAVID GRANGER**
ARCHITECTURAL DESIGN LTD

David Granger Architectural Design Ltd
The Old Cottage Hospital
Leicester Road
Aubrey Rd, Leicestershire
LE65 1DB
T 01530 560939
W www.davidgrangerdesign.com

Project

Proposed Self Build Dwelling
Land adjacent to Welton Lodge
Hunts Lane
Newbold Verdon

Client

Mr. R Walker

Drawing

Outline Planning Proposals
Sheet 2 of 2

Drawing Number 25.4514.02

Date: February 2025

Scale: As Shown Drawn By: MS Checked By: MS