
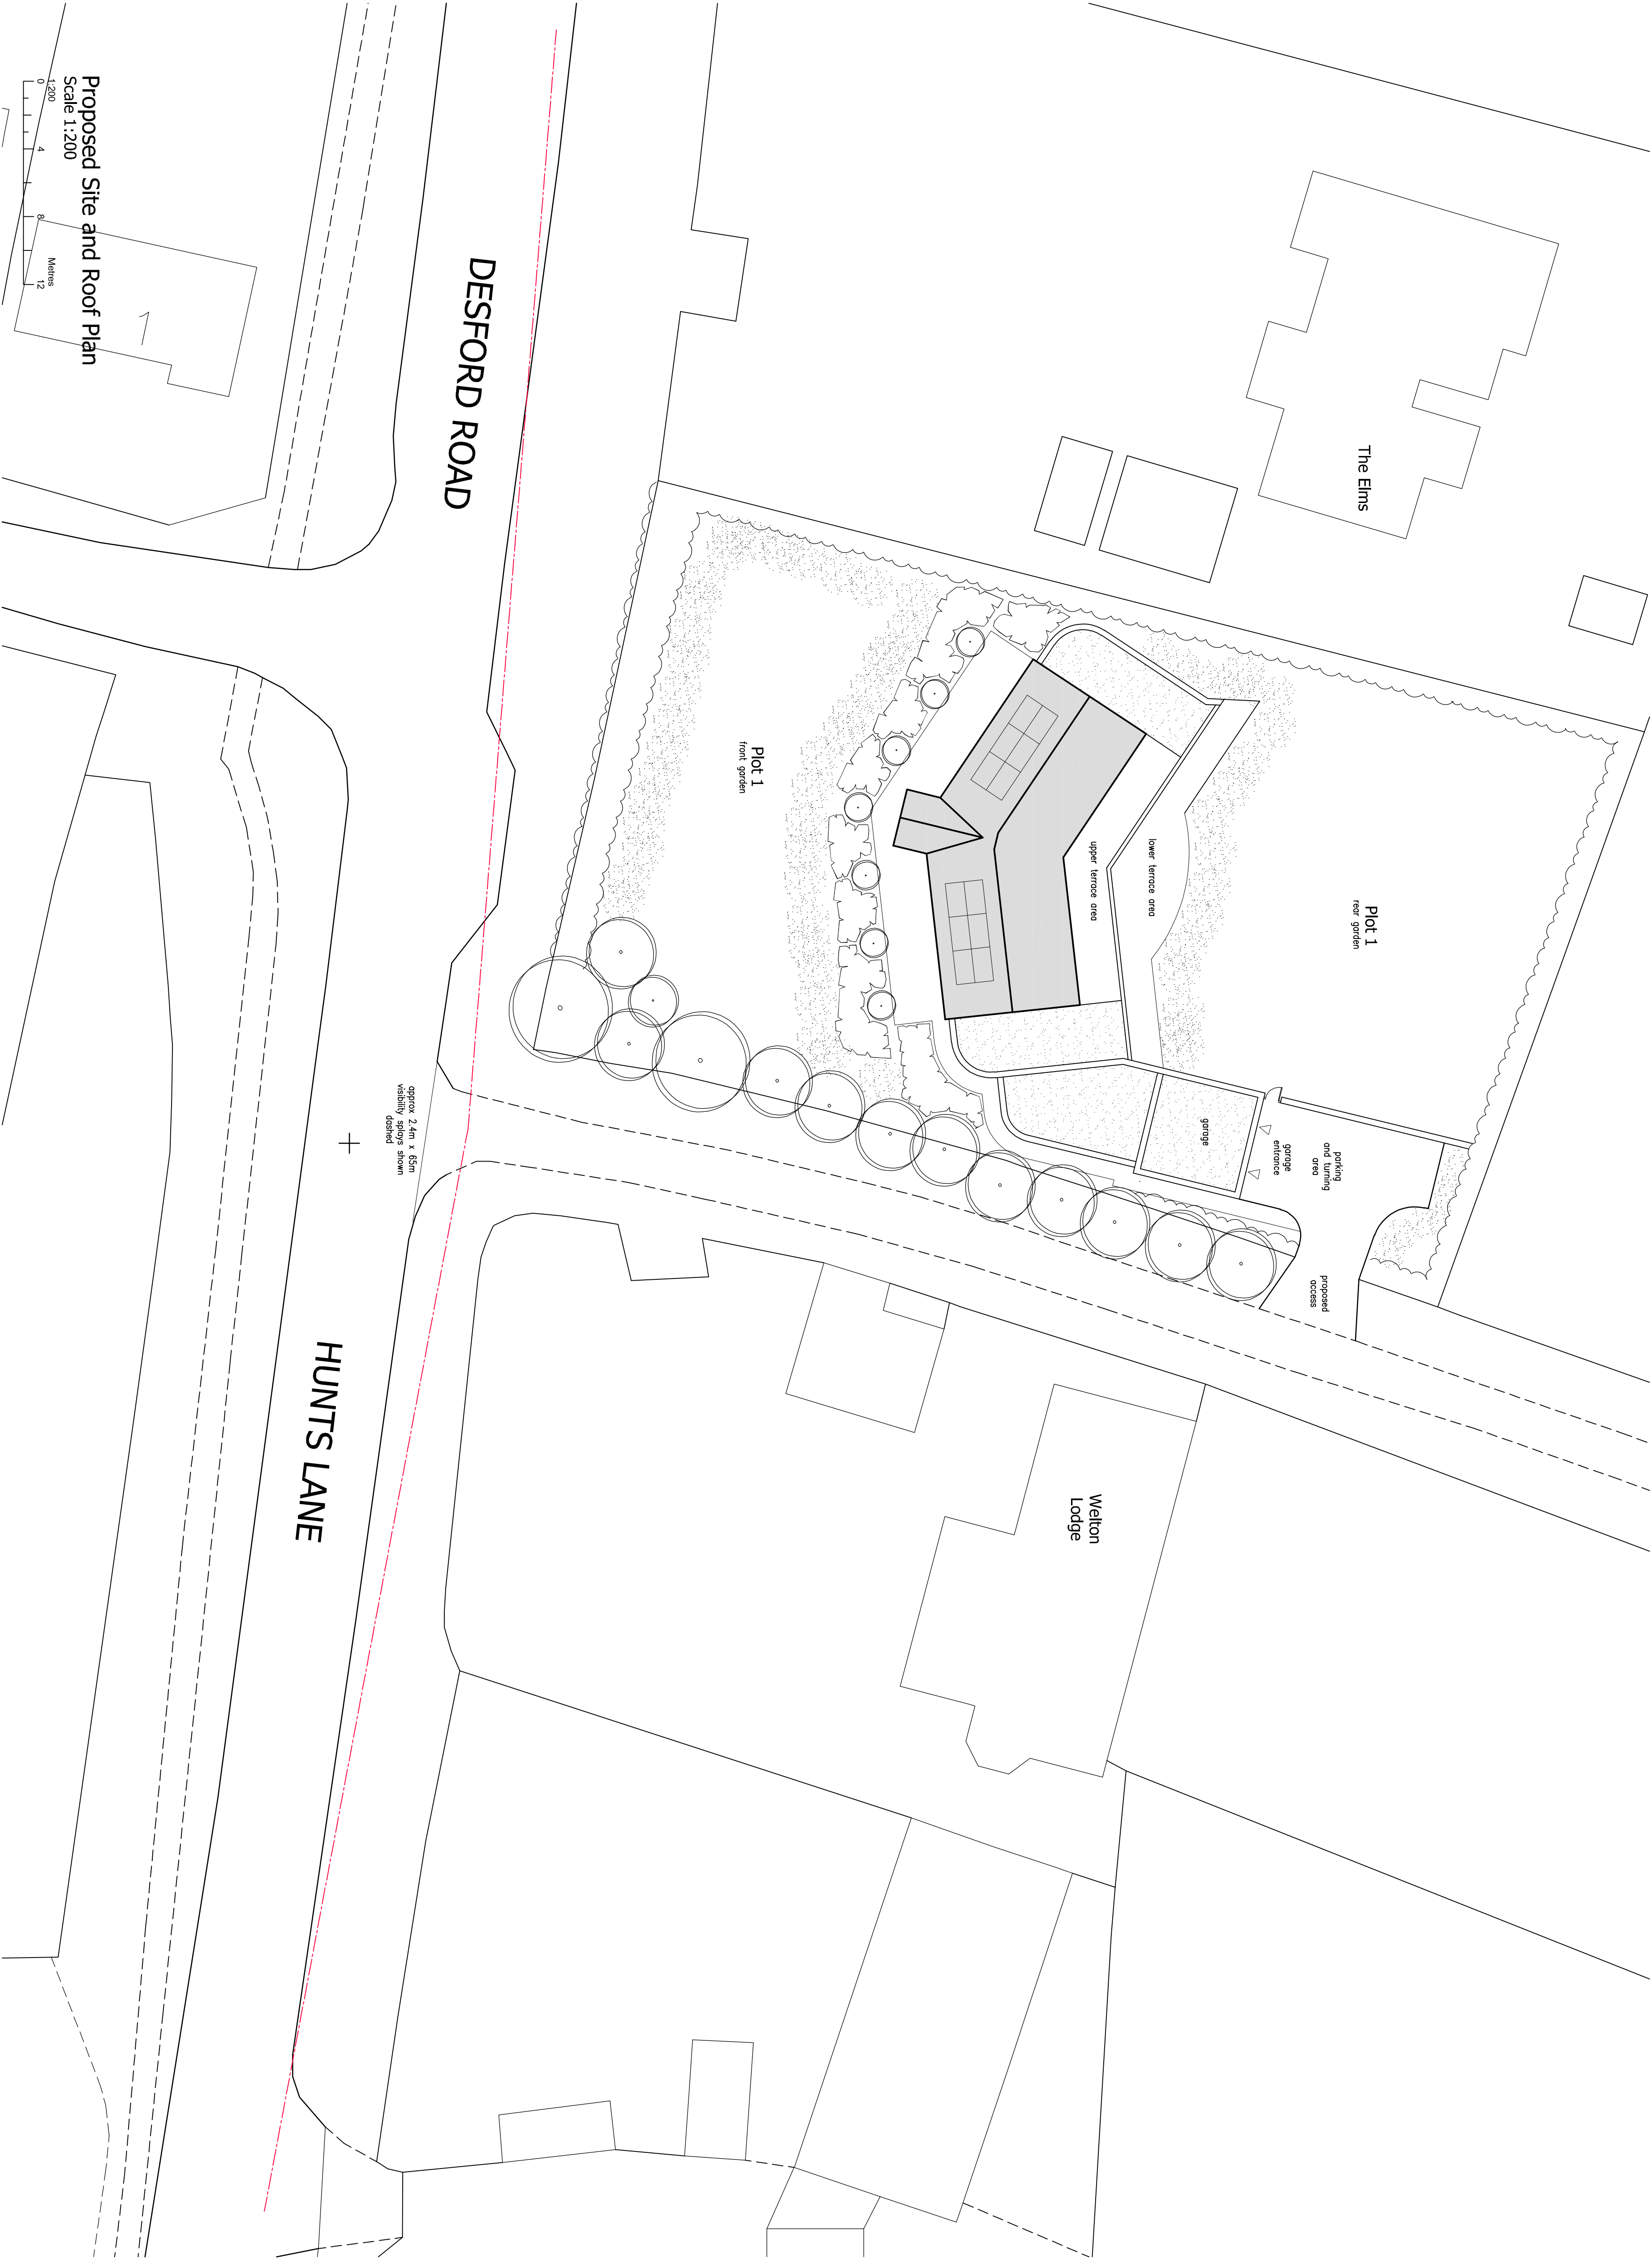


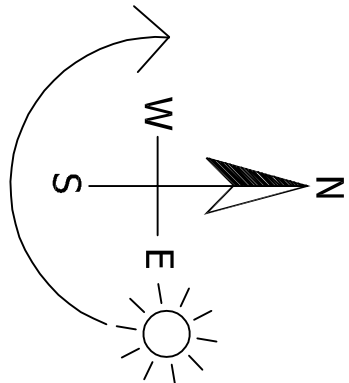

Revisions:

DG DAVID GRANGER
ARCHITECTURAL DESIGN LTD

David Granger Architectural Design Ltd
The Old Cottage Hospital
Leicester Road
Aubrey, Leicestershire
LE65 1DB
T 01530 560939
W www.davidgrangerdesign.com

Project

Proposed Self Build Dwelling
Land adjacent to Welton Lodge
Hunts Lane
Newbold Verdon

Client

Mr. R. Walker

Drawing

Outline Planning Proposals
Sheet 2 of 2

Drawing Number 25.4514.02

Date: February 2025

Scale: As Shown Drawn By: MS Checked By: MS

Figured dimensions must be taken in preference to scaled dimensions and any discrepancies are to be referred to David Granger Architectural Design Limited. Contractors, subcontractors and suppliers must verify all dimensions on site before commencing work. David Granger Architectural Design Limited. Ordnance Survey Data © Crown Copyright. All rights reserved. Licence No. J610000469. Landmark Ref. LD08165 Company Reg. No. 5069972

DESFORD ROAD

HUNTS LANE

Proposed Site and Roof Plan
Scale 1:200

0 4 8 12
Metres

OUTLINE PLANNING PROPOSALS

PROPOSED SELF BUILD DWELLING - LAND ADJACENT TO WELTON LODGE - HUNTS LANE - NEWBOLD VERDON - LEICESTERSHIRE