


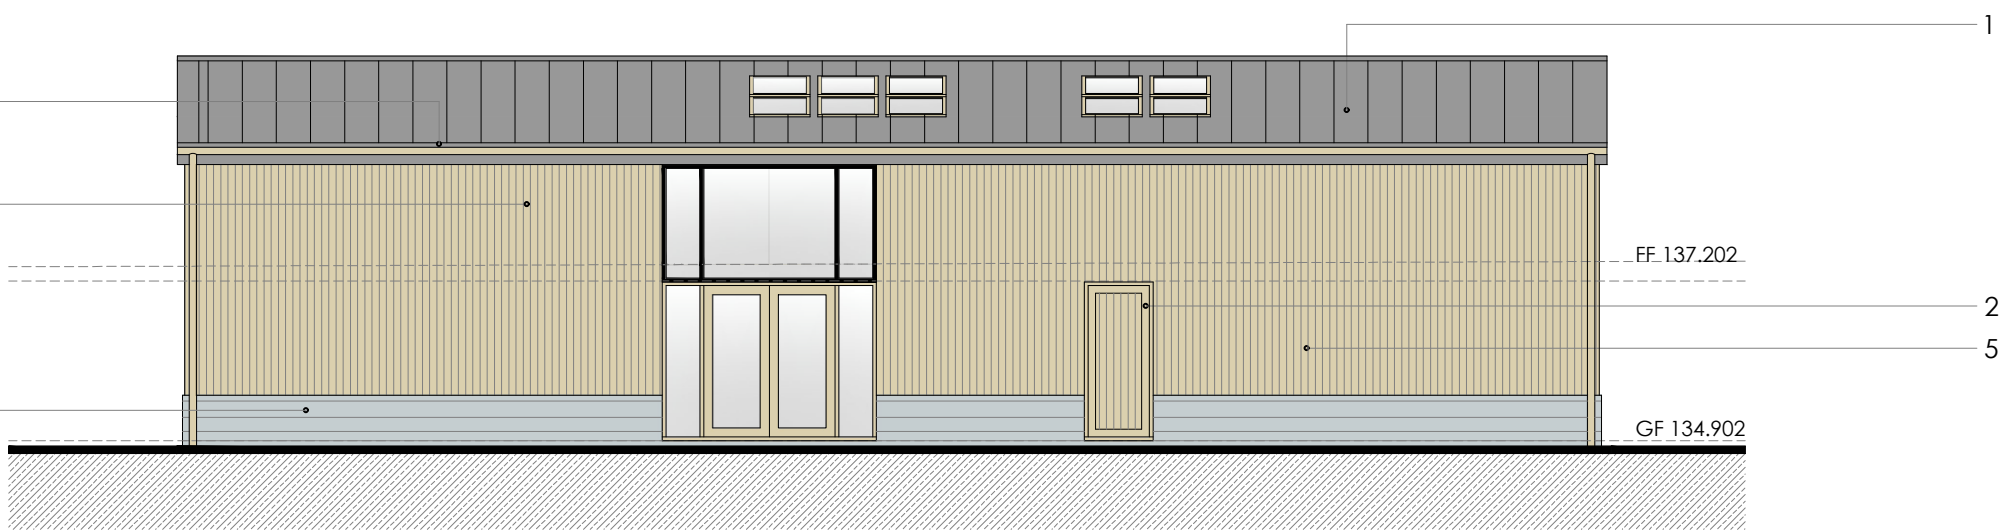


REAR NORTH ELEVATION 1:100



SIDE WEST ELEVATION 1:100




FRONT SOUTH ELEVATION 1:100

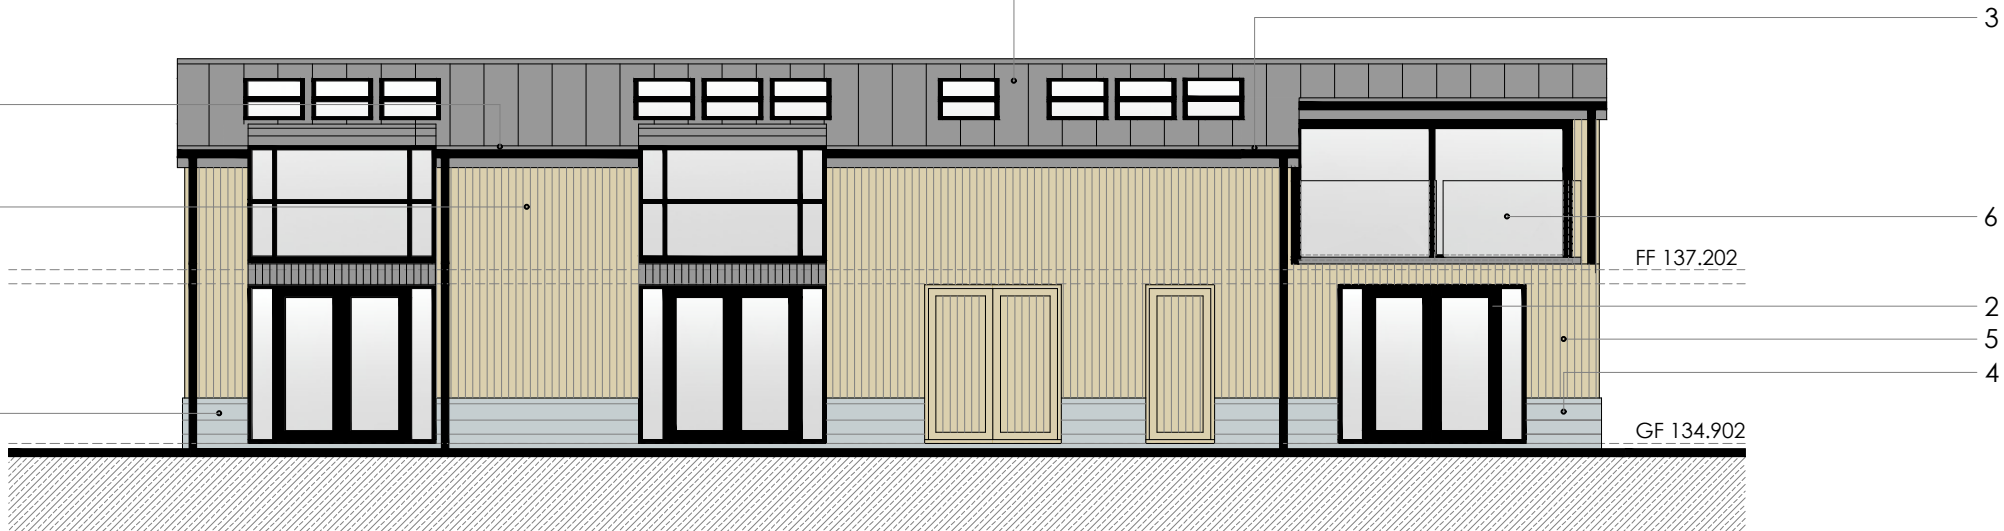

SIDE EAST ELEVATION 1:100


- KEY**
- 1 Metal cladding - Vieo dark grey
 - 2 Aluminum windows drak grey
 - 3 Aluminum dark grey fascia
 - 4 Wienerberger Oast Russet Terca
 - 5 Sovereign Stock
 - 6 Timber cladding Larch or similar
 - 7 Glass handrail to balcony
 - 8 Webber thro colour render system colour - chalk
 - 9 Exposed galvanized steel columns retained from the original barn

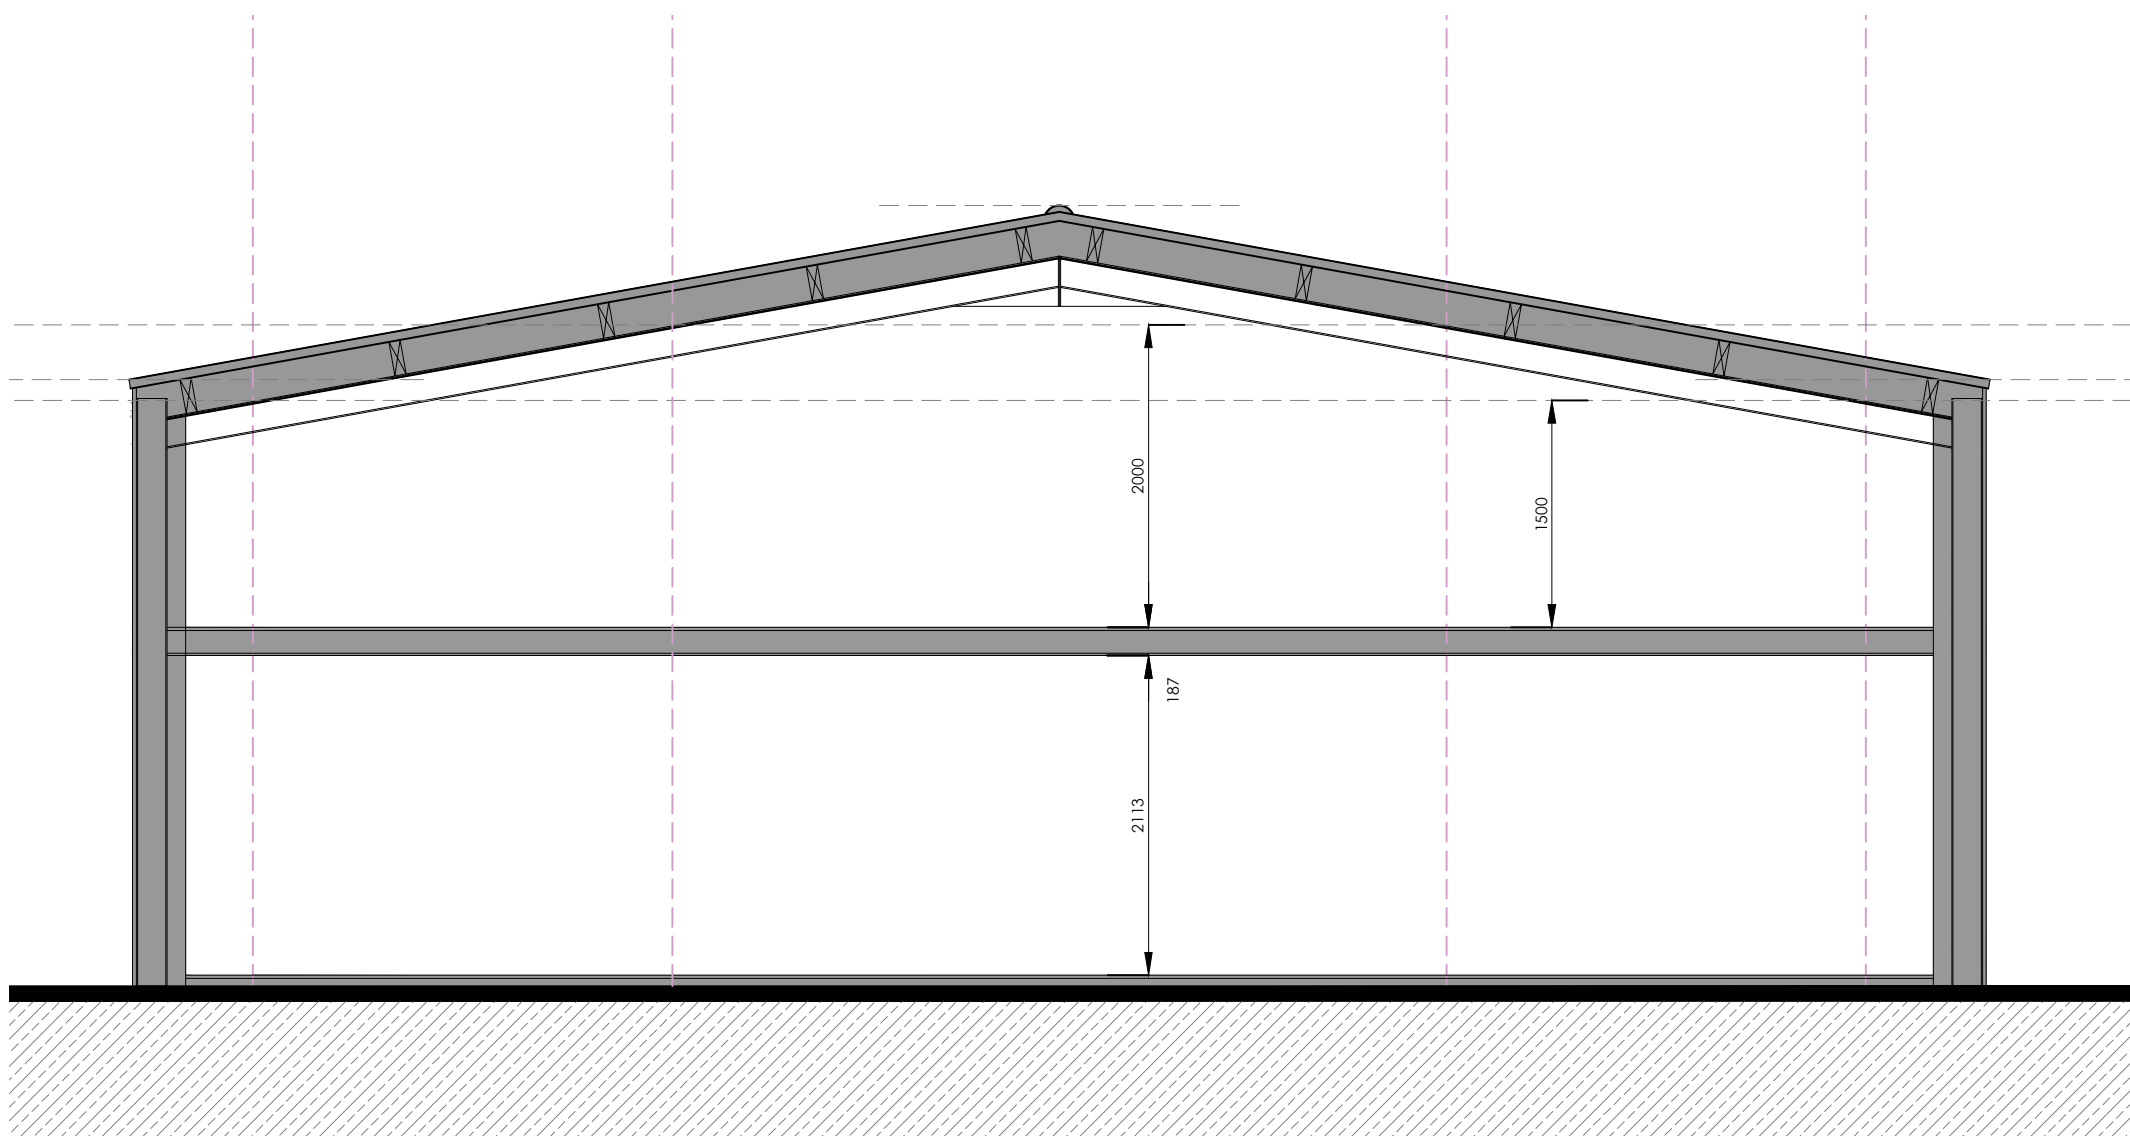

SECTION 1:50



GROUND FLOOR PLAN 1:100

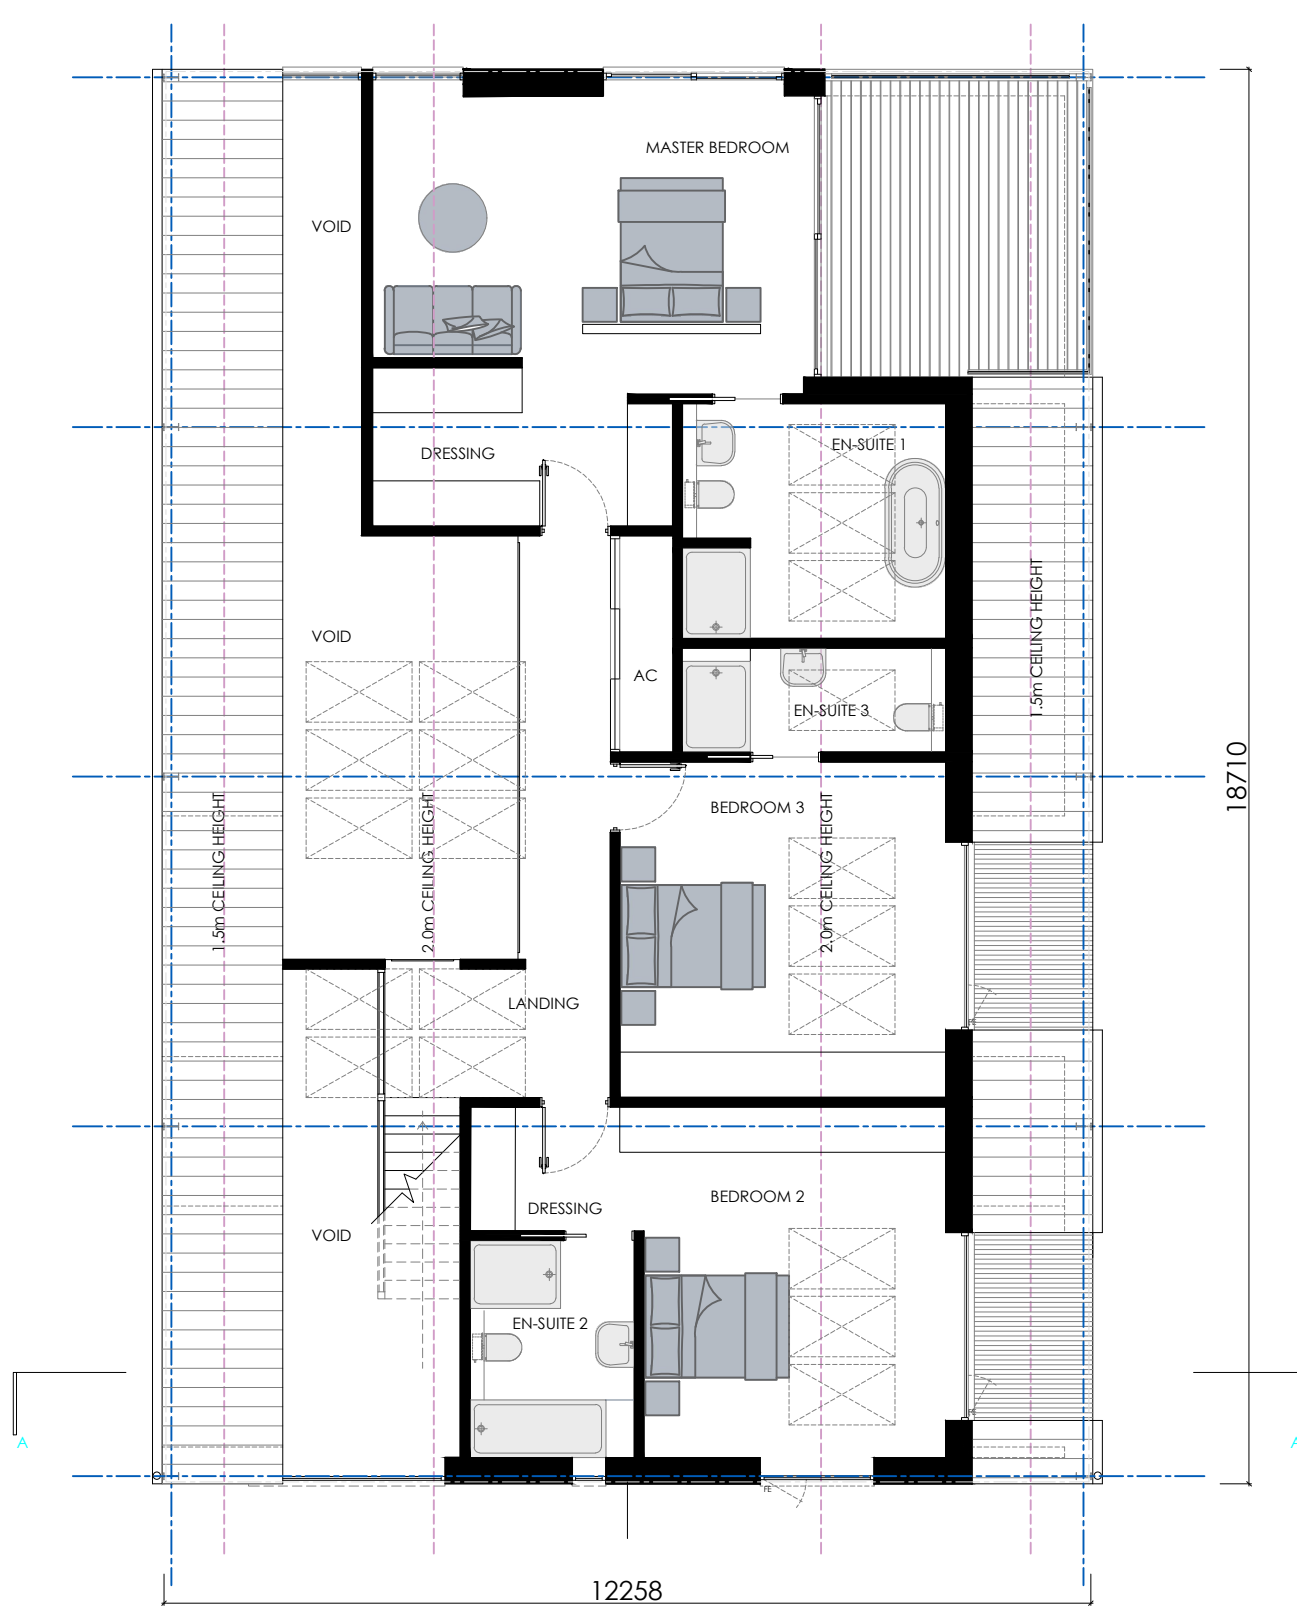

FIRST FLOOR PLAN 1:100

PLANNING

1M2M3M4M5M6M7M8M9M

1M2M3M4M

REV DATE DETAIL

22.06.24 PLANNING SUBMISSION DRAWINGS

19.12.24 DRAWINGS REVISED FOLLOWING PRE-APP

DRAWING :
PROPOSED CONVERSION FLOOR PLANS ELEVATIONS & SECTION

DATE :
22.06.24

PROJECT :
CONVERSION OF EXISTING BUILDING

DRAWING No.
23.82.102

CLIENT :
WYE CONSTRUCTION

SCALE @ A1 :
1:100/50

SITE ADDRESS :
WOODSIDE FARM
HEATH ROAD
BAGWORTH LE17 1DG

ALL DRAWINGS TO BE CHECKED ON BE PROX TO COMMISSIONED PLANS TO BE SCALED FOR PLANNING PURPOSES ONLY

ANY CHANGES FROM PLANS OR STRUCTURAL ALTERATIONS ARE TO BE NOTIFIED IMMEDIATELY OR WILL BE CARRIED OUT AT THE CLIENTS RISK

ANY BUILDING WORKS SHOULD BE STOPPED IMMEDIATELY UPON RECEIVING LOCAL AUTHORITY APPROVALS HAVE BEEN OBTAINED AND AT CLIENTS OWN RISK

THE DRAWING REMAINS THE COPYRIGHT OF THE ART OF BUILDING LTD AND MUST NOT BE REPRODUCED OR USED IN ANY MANNER WITHOUT THEIR CONSENT

THE DRAWING REMAINS THE PROPERTY OF THE ART OF BUILDING LTD AND MUST NOT BE REPRODUCED OR USED IN ANY MANNER WITHOUT THEIR CONSENT

NO PART OF THIS DRAWING SHOULD BE REPRODUCED OR USED IN ANY MANNER WITHOUT THEIR CONSENT

ANY REVISED DRAWINGS OR ADDITIONAL STRUCTURAL DESIGNS REQUESTED AFTER AGREED DESIGN OR LOCAL AUTHORITY APPROVALS HAVE BEEN OBTAINED WILL BE AN ADDITIONAL COST TO THE CLIENT

DRAWING SIGNED AND APPROVED BY:

PRINT NAME : SIGNATURE : DATE :

TAOB.[®]

Thoughtful Architecture

The Art of Building Ltd

t: 01509 891105

e: info@taob.co.uk w: taob.co.uk

45 Maplewell Road

Woodhouse Eaves

Leicestershire LE12 8RG