



Woodville

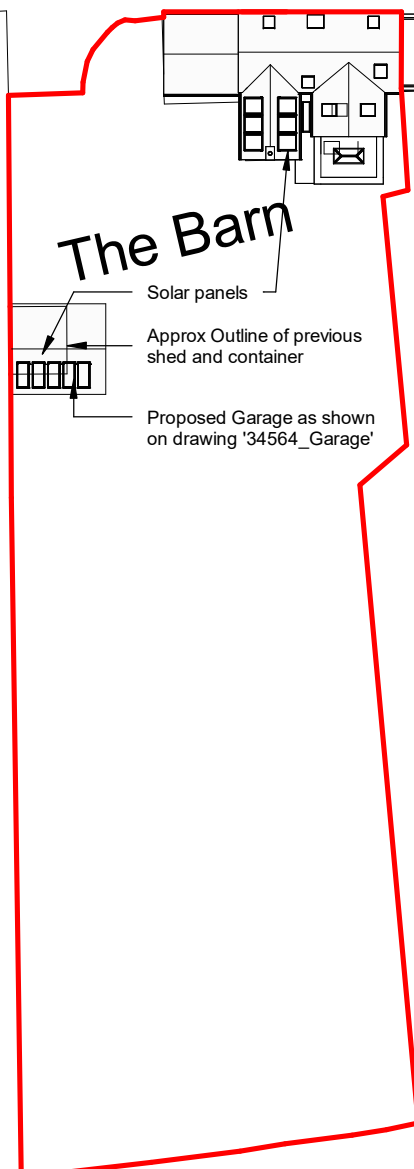

Lount Farm

 

Client Mr & Mrs Rose			
Project White Rose Barn Lount Road Osbaston	Scale 1:500	Sheet A4	Job No. 25/37
	Date Nov 2025		Drawing No. 05B
Drawing Site Plan	Author MO	Checked by LW	
THE COPYRIGHT OF THIS DRAWING IS VESTED IN HAYWARD ARCHITECTS LTD. REPRODUCTION IN ANY FORM, EITHER IN WHOLE OR IN PART IS FORBIDDEN WITHOUT THE PRIOR WRITTEN PERMISSION OF THE COPYRIGHT HOLDER. DO NOT SCALE FROM DRAWING AND ONLY FIGURED DIMENSIONS ARE TO BE USED			

HAYWARD
architects

19 Station Road
Hinckley
Leicestershire
LE10 1AW

Tel: 01455 635 665

www.haywardarchitects.co.uk

Drawing Status

Planning