


Whole Site Plan
- Not to Scale:

- DO NOT SCALE FROM THIS DRAWING. IF IN DOUBT CONTACT TRAVIS BAKER LIMITED.
- ALL DIMENSIONS ARE IN METRES UNLESS OTHERWISE NOTED.
- THIS DRAWING IS TO BE READ IN CONJUNCTION WITH ALL OTHER RELEVANT DRAWINGS RELATING TO THIS PROJECT.
- ALL DIMENSIONS SHOULD BE CHECKED ON SITE PRIOR TO CONSTRUCTION. ANY DISPARITIES SHOULD BE IMMEDIATELY NOTIFIED IN WRITING TO TRAVIS BAKER LIMITED.
- THE CONTRACTOR SHALL PRIOR TO CONSTRUCTION CHECK AND VERIFY THAT THE DETAILS SHOWN ON THIS DRAWING ARE FULLY COMPATIBLE WITH ANY AS CONSTRUCTED DESIGN LEVELS, AND DISPARITIES TO BE REPORTED IMMEDIATELY IN WRITING TO THE CONTRACTOR.
- THIS DRAWING HAS BEEN PREPARED FOR THE EXCLUSIVE USE OF THE COMMISSIONING PARTY AND UNLESS AGREED IN WRITING BY TRAVIS BAKER LIMITED NO OTHER PARTY MAY USE OR RELY ON ITS CONTENTS. NO LIABILITY IS ACCEPTED BY TRAVIS BAKER LIMITED FOR ANY USE OF THIS DRAWING OTHER THAN FOR THE PURPOSE FOR WHICH IT WAS ORIGINALLY PREPARED.
- IT SHOULD BE NOTED THAT THIS DRAWING MAY INCLUDE DATA PROVIDED BY THIRD PARTIES. NO LIABILITY IS ACCEPTED BY TRAVIS BAKER LIMITED AS TO THE ACCURACY OF THIS DATA.
- THIS DRAWING SHALL NOT BE REPRODUCED IN ANY WAY WITHOUT THE WRITTEN PERMISSION OF TRAVIS BAKER LIMITED.



DRAWING KEY:

- 1.8m HIGH STEEL EXPANDED METAL FENCING
- TIMBER KNEE RAIL FENCING
- 100mm DEEP 5-20mm SIZED AGGREGATE WITH WEED CONTROL MEMBRANE
- CONCRETE HARDSTANDING AS PER DETAIL

PUMP STATION/STORAGE ARRANGEMENTS SUBJECT TO DETAILED DESIGN

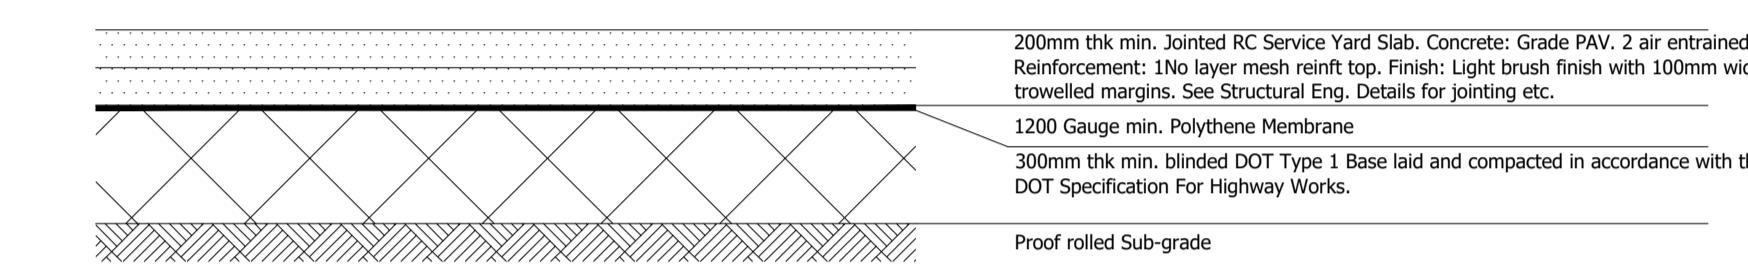


Concrete Hard Standing Construction Detail @ 1/20

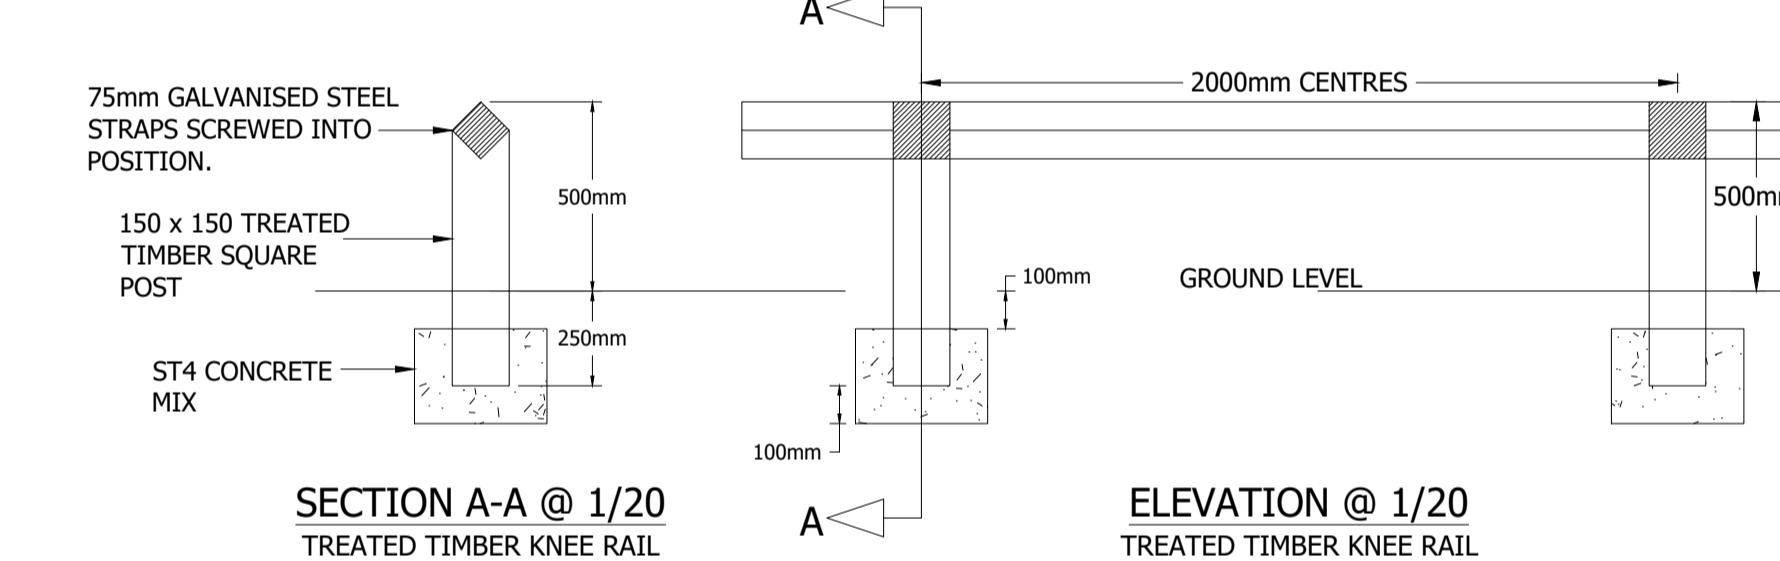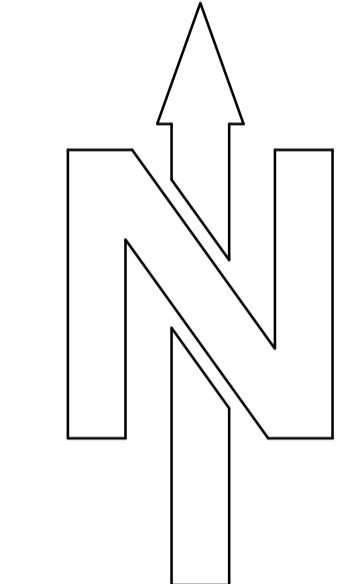

SECTION A-A @ 1/20
TREATED TIMBER KNEE RAIL

ELEVATION @ 1/20
TREATED TIMBER KNEE RAIL

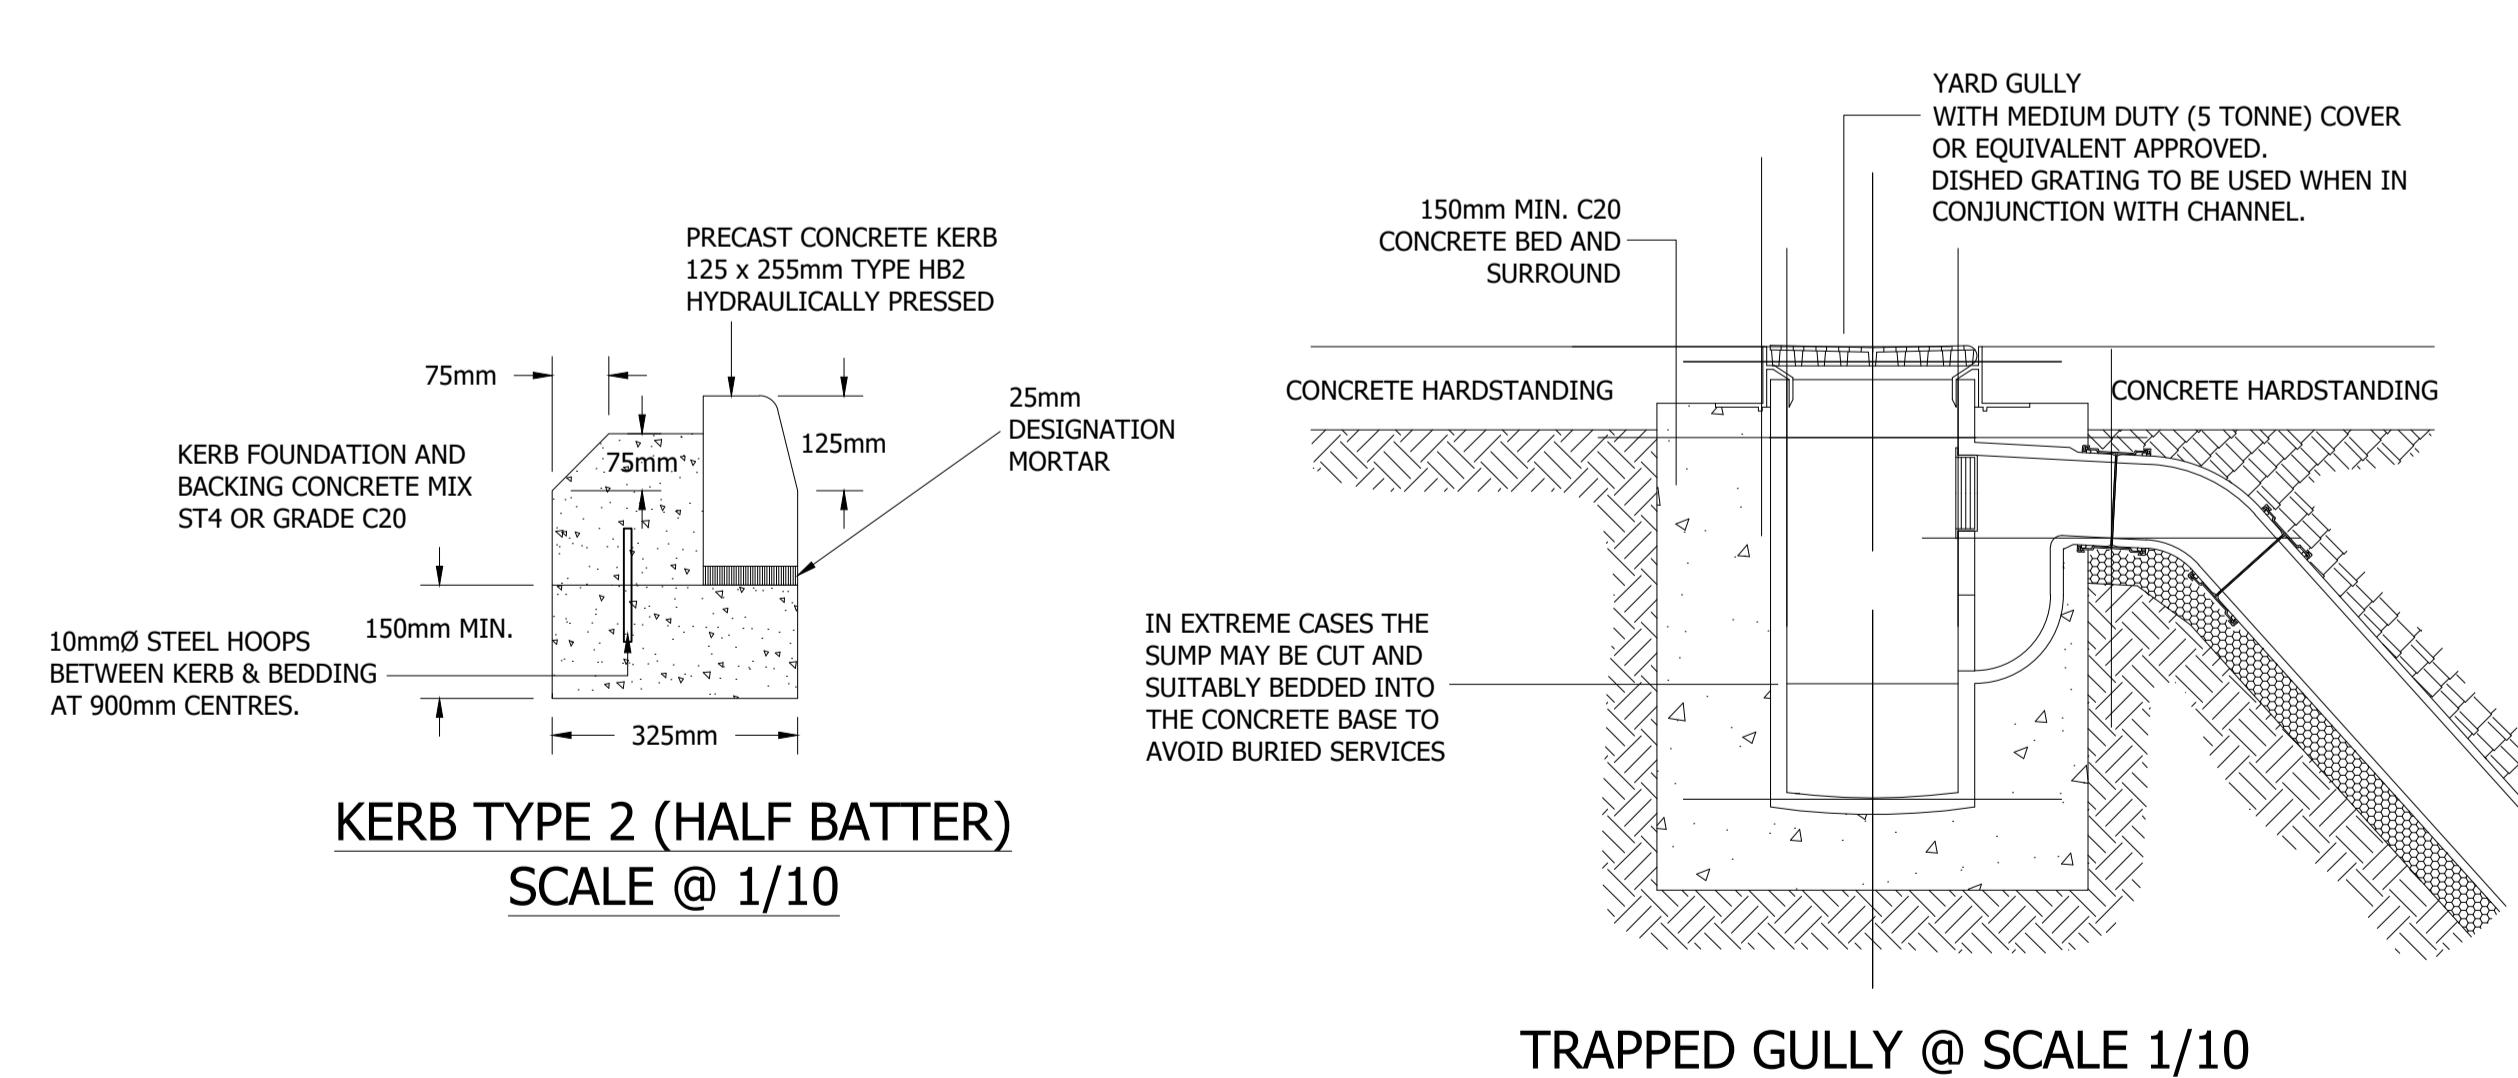

KERB TYPE 2 (HALF BATTER)
SCALE @ 1/10

TRAPPED GULLY @ SCALE 1/10

REV	DESCRIPTION	DATE	BY	AUTH
B	UPDATED ACCORDING TO THE SITE LAYOUT PLAN. DETAILS UPDATED & DRAWING SIZE UPDATED FROM A2 TO A1.	23.10.24	NE	TW
A	24.09.24	CN	TW	



CLIENT: PERMISSON HOMES

PROJECT: BRASCOTE LANE, NEWBOLD VERDON

TITLE: PUMPING STATION DETAILS

DRAWN: CN AUTHORISED: TW SCALE: NTS-A1 DATE: 24.09.24

PROJECT NO.: 23042 DRAWING NO.: 050 REV: B

STATUS: PRELIMINARY