


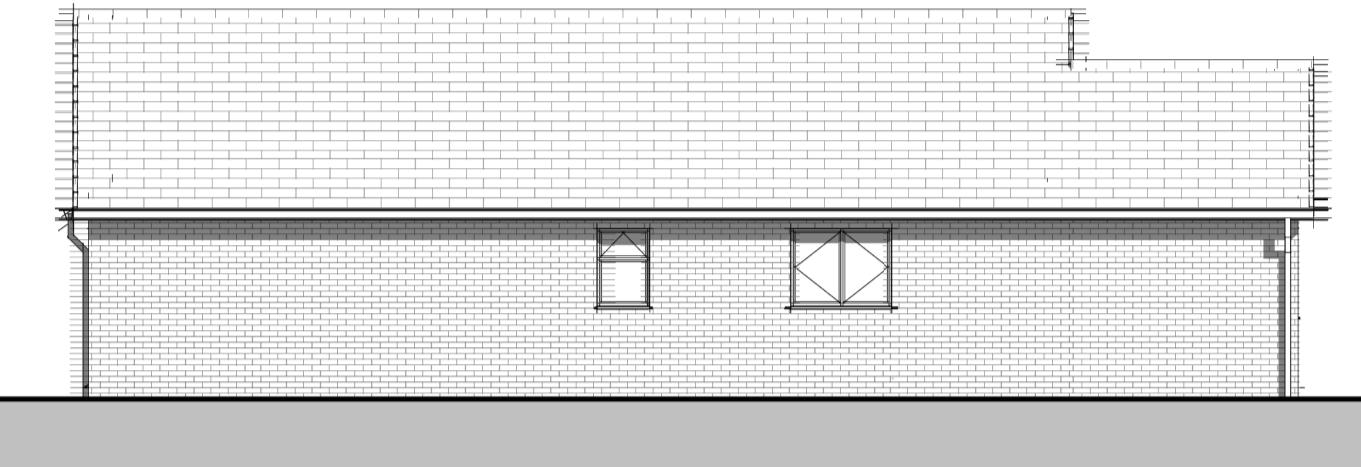


1 Western Elevation (Front)

1 : 100




2 Eastern Elevation (Rear)

1 : 100

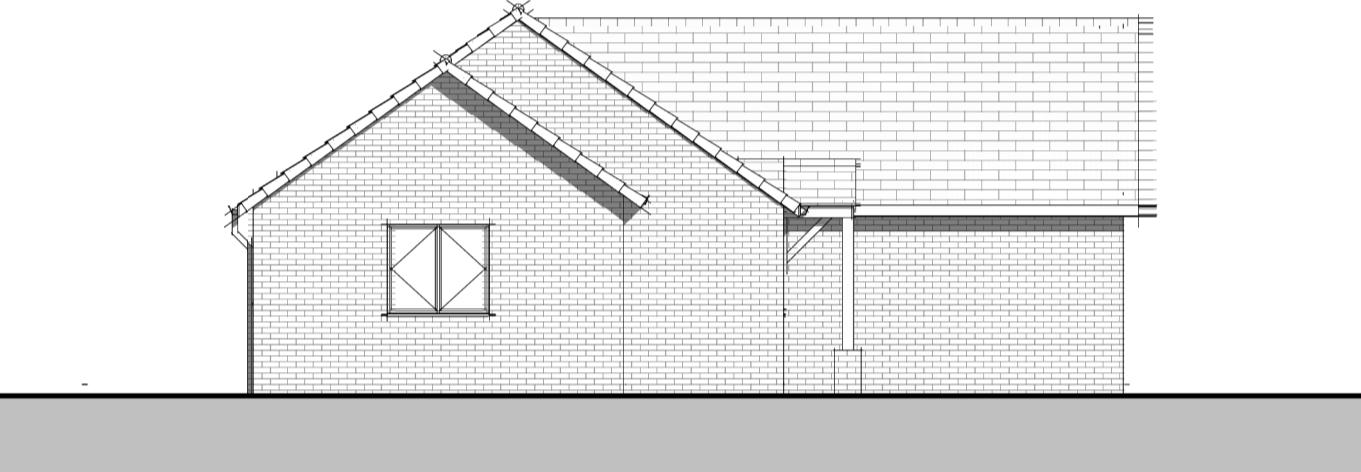

3 Northern Elevation (Side)

1 : 100

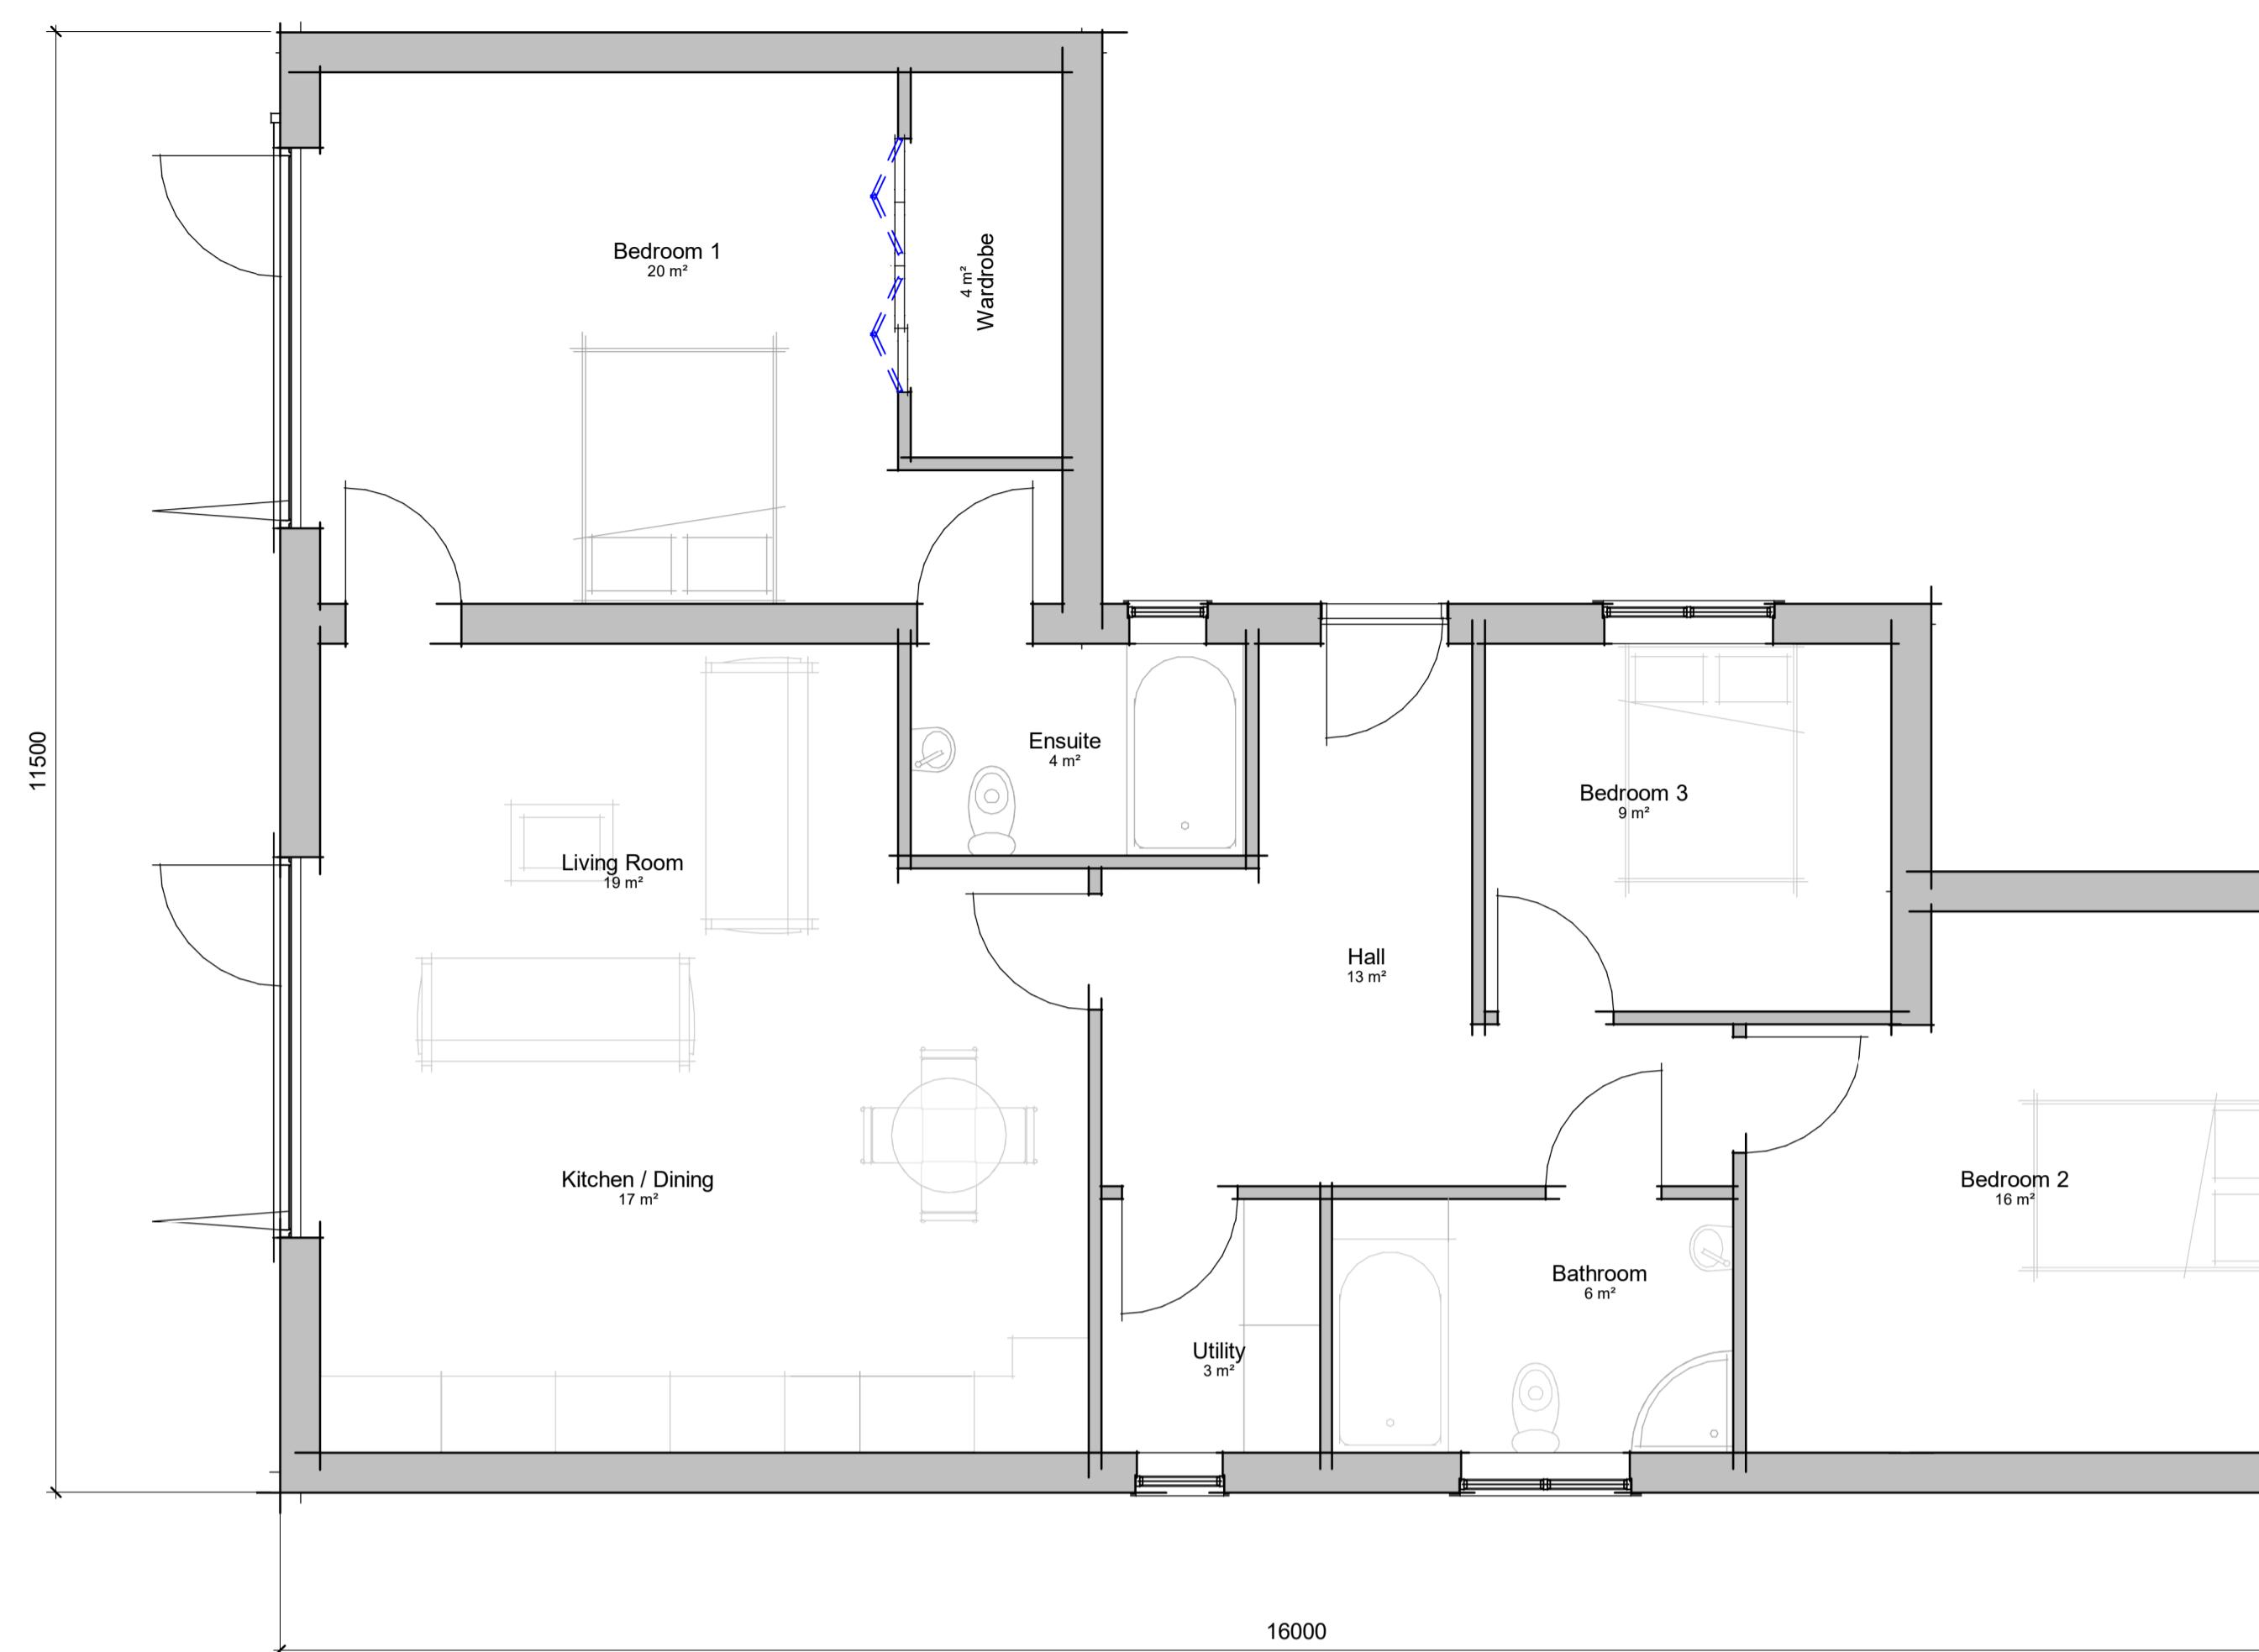

5 00 Floor Plan

1 : 50

4 Southern Elevation (Side)


1 : 100



6 Front View




7 Rear View

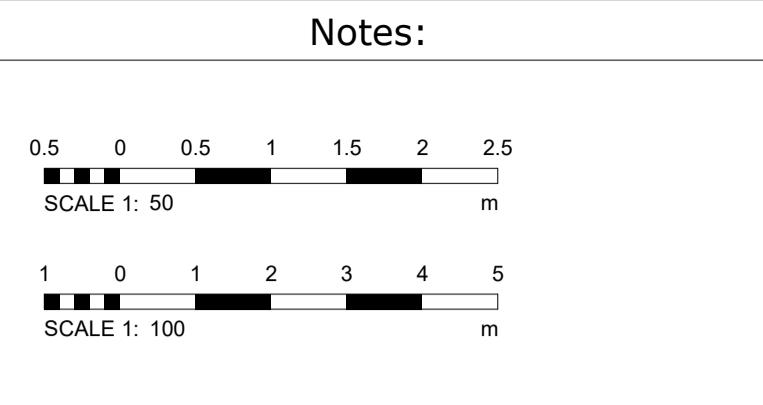

Proposed External Materials



Bricks: Ibstock Royston Silver Grey or similar

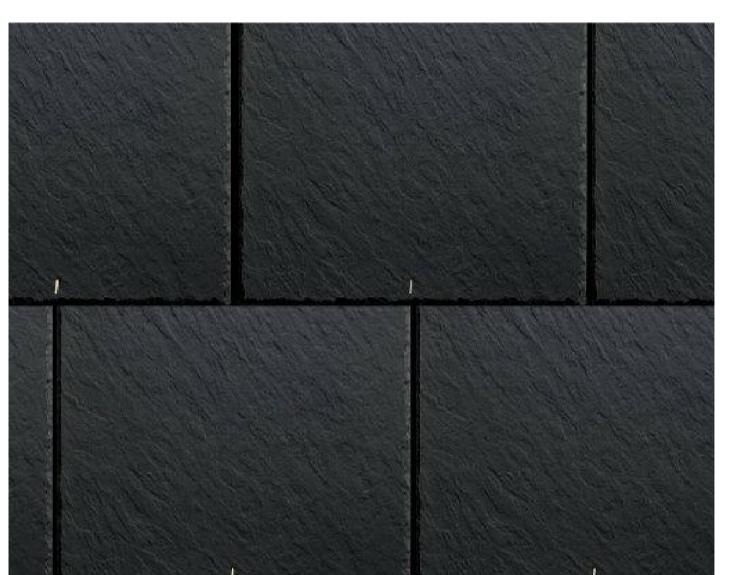

Roof: Marley Rivendale Blue/Black slate or similar

Windows: Agate Grey Ral 7038 uPVC

Doors: Composite Agate Grey Ral 7038

Rainwater Goods: Black half round gutter on brackets; Circular black uPVC downpipes

Cills and headers: Composite stone

STATUS: For Approval



PROJECT: Proposed residential development

CLIENT: Richardson & Hall Luxury Developments

SITE: Barwell Constitutional Club, Chapel Street, Barwell

TITLE: 3 Bed Bungalow Design

SCALE AT A1:	DATE:	DRAWN:	CHECKED:
As indicated	Aug 2024	AC	DC
PROJECT NO:	DRAWING NO:		
RH003	HPD03/1		