


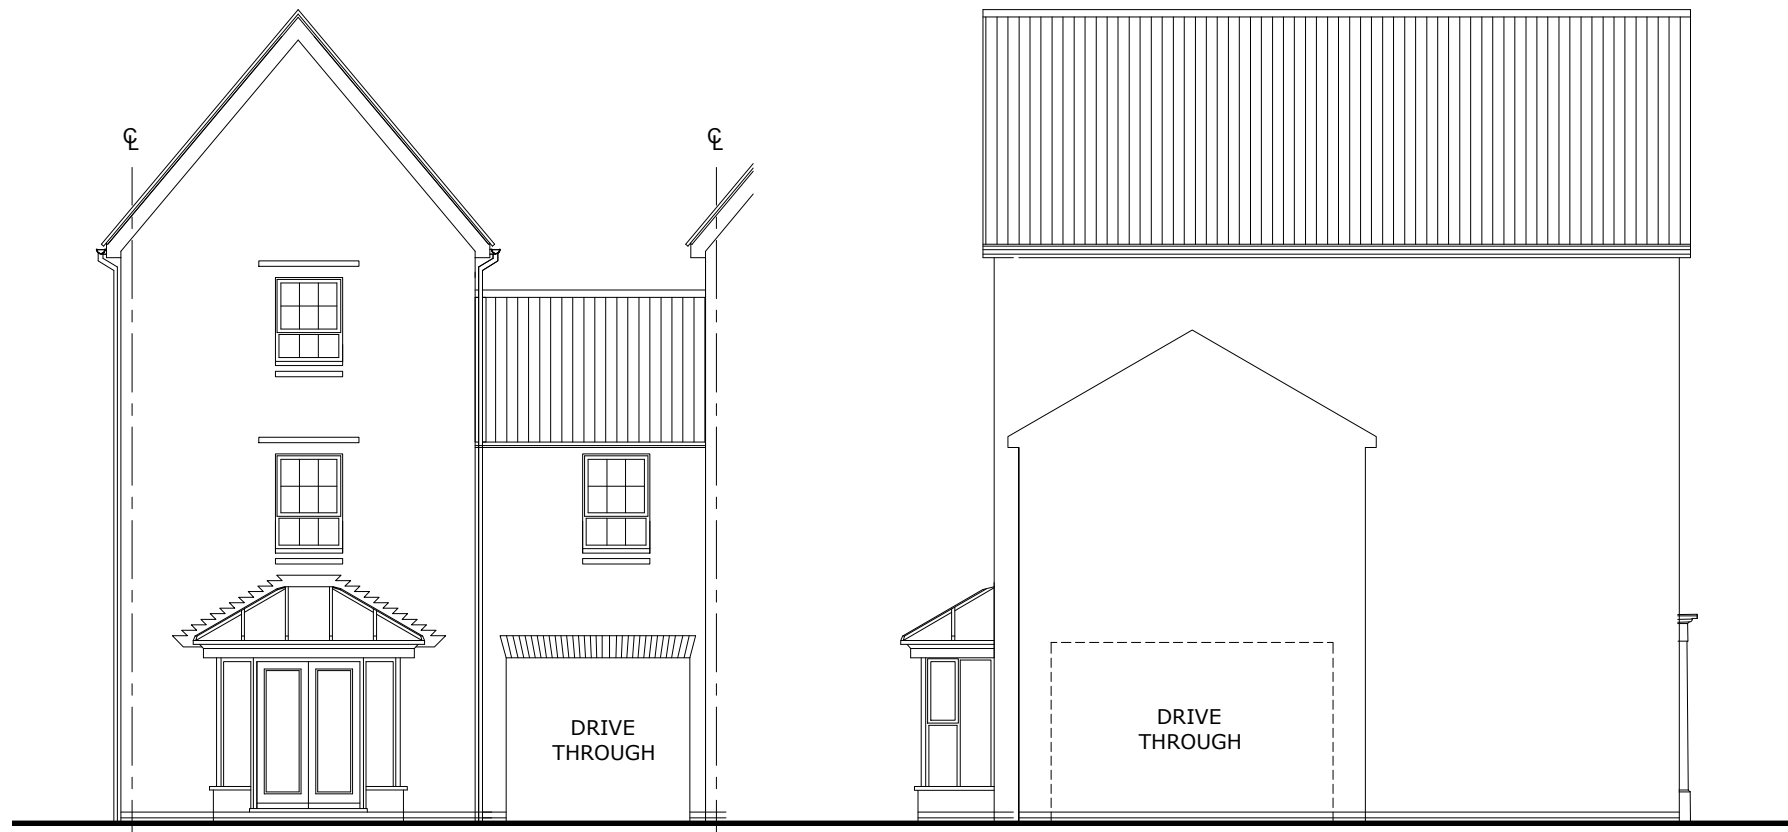

FRONT ELEVATION

Plot D3 only

SIDE ELEVATION



REAR ELEVATION

SIDE ELEVATION

..\\IN OUT\\QR Code\\conjectQR_code_500.png

TOTAL FLOOR AREA : 1353 Sqft / 125.74m2

Sales Name: CANNINGTON SPECIAL - PLOT D3

House Type Code: T32106X7

Spec:A3
Drawing No:15

Drawn: GDT

Date: Oct 2025

Scale: 1:100

WARNING TO HOUSE-PURCHASERS.


BUYERS ARE WARNED that this is a working drawing and the contents of this drawing may be subject to change during the progress of the build process. The layout, form, content and dimensions specified are included for general guidance only. The finishes or features shown may differ in respect of individual properties.

Whilst we make every effort to ensure our drawings are up to date there may be a time to time be an unavoidable delay in updating these due to changes in regulations and/or re-planning. Purchasers are advised to check with the Sales Adviser whether any alterations have been made to this drawing. The contents of this drawing do not constitute a contract, part of any contract or warranty unless specifically incorporated into the contract. They should not be relied upon for the purposes of entering into a contract to purchase any property.


Planning

Refer to Data Sheet for full details


Apr 24

 


DAVID WILSON HOMES
WHERE QUALITY LIVES

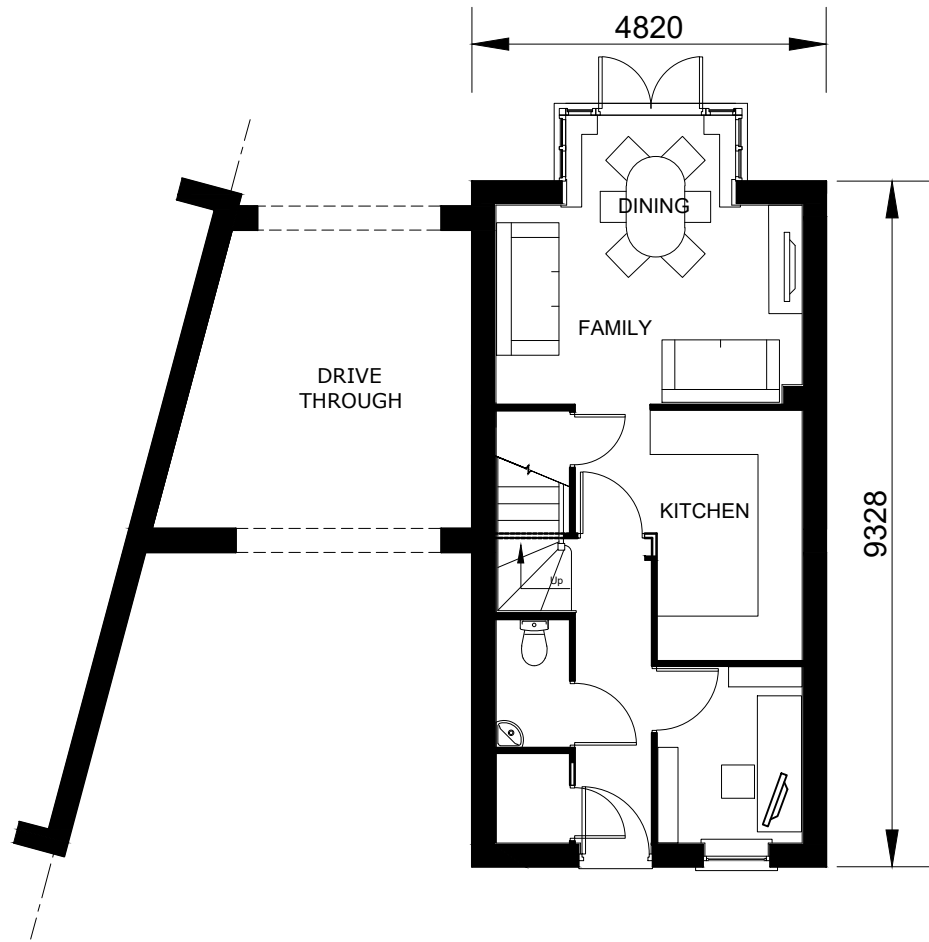

GROUND FLOOR PLAN
Plot D3 only

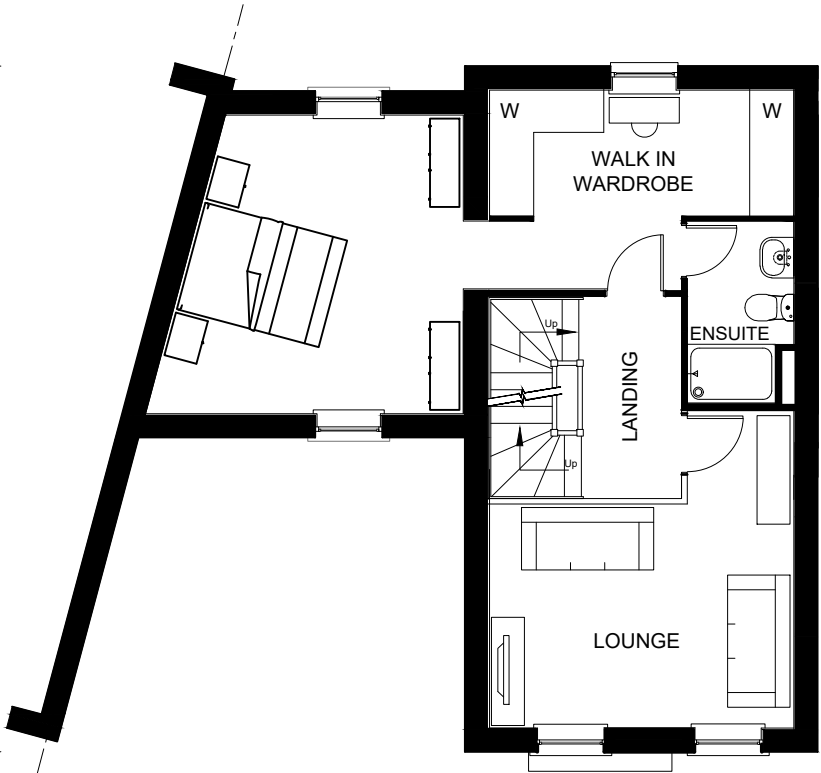

FIRST FLOOR PLAN

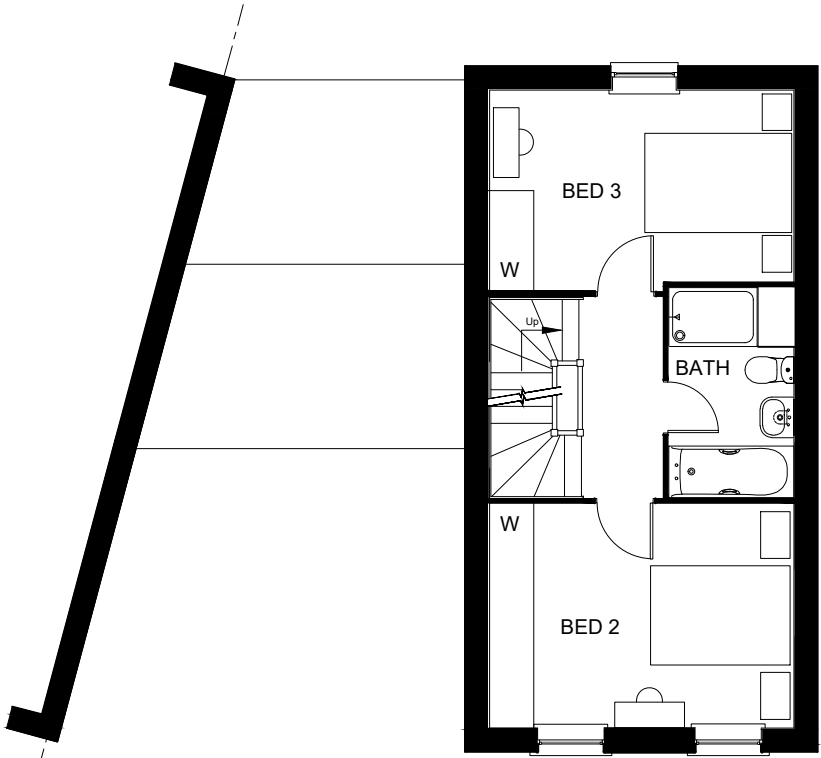

SECOND FLOOR PLAN

TOTAL FLOOR AREA : 1353 Sqft / 125.74m2

 DAVID WILSON HOMES WHERE QUALITY LIVES		Planning	
A		Refer to Data Sheet for full details	Apr 24
WARNING TO HOUSE-BUYERS Buyers are warned that this is a working drawing and the contents of this drawing may be subject to change during the progress of the build process. The layout, form, content and dimensions specified are included for general guidance only. The finishes or features shown may alter in respect of individual properties. Whilst we make every effort to ensure our drawings are up to date there may from time to time be an unavoidable delay in updating these due to changes in regulations and/or re-planning. Purchasers are advised to check with the Sales Adviser whether any alterations have been made to this drawing. The contents of this drawing are not to be used for any other purpose and are not to be specifically incorporated into the contract. They should not be relied upon for the purposes of entering into a contract to purchase any property.			
Sales Name: CANNINGTON SPECIAL - PLOT D3			
House Type Code: T32106X7			
Spec:A3		Drawing No: 15	Date: Oct '25
Drawn: GDT		Checked: GDT	Scale: 1:100

WARNING TO HOUSE PURCHASERS:
Buyers are warned that this is a working drawing and the contents of this drawing may be subject to change during the progress of the build process. The layout, form, content and dimensions specified are included for general guidance only. The finishes or features shown may alter in respect of individual properties. Whilst we make every effort to ensure our drawings are up to date there may be an unavoidable delay in updating these due to changes in regulations and/or re-planning. Purchasers are advised to check with the Sales Adviser whether any alterations have been made to this drawing. The contents of this drawing are not to be used for any other purpose and are not to be relied upon for the purposes of entering into a contract to purchase any property.