





FRONT ELEVATION
Plot D4, D6, D7, D8 only

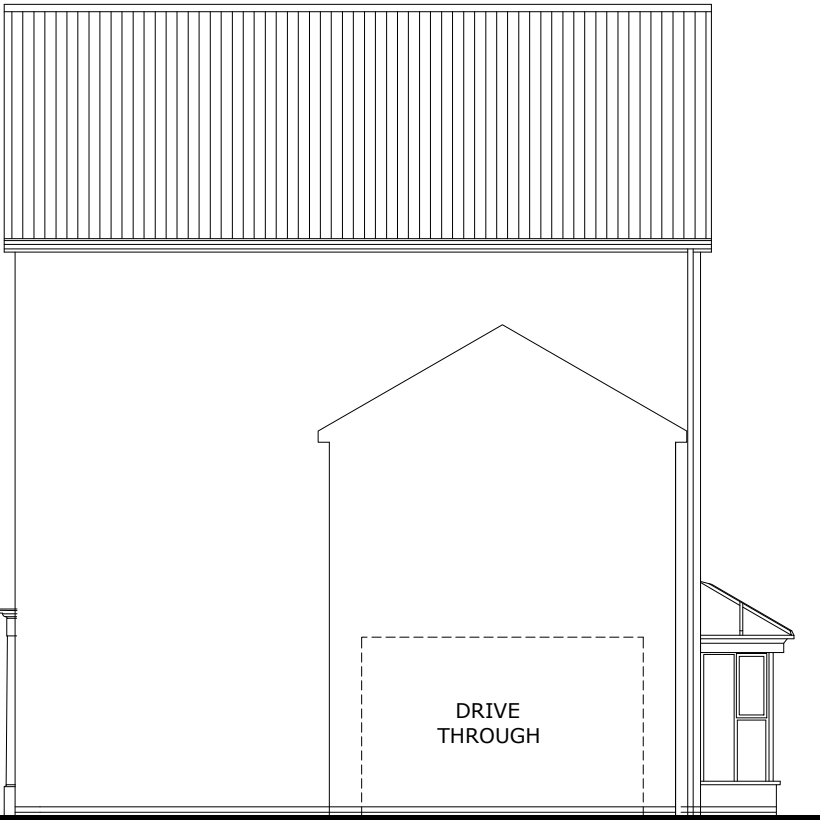

SIDE ELEVATION



REAR ELEVATION

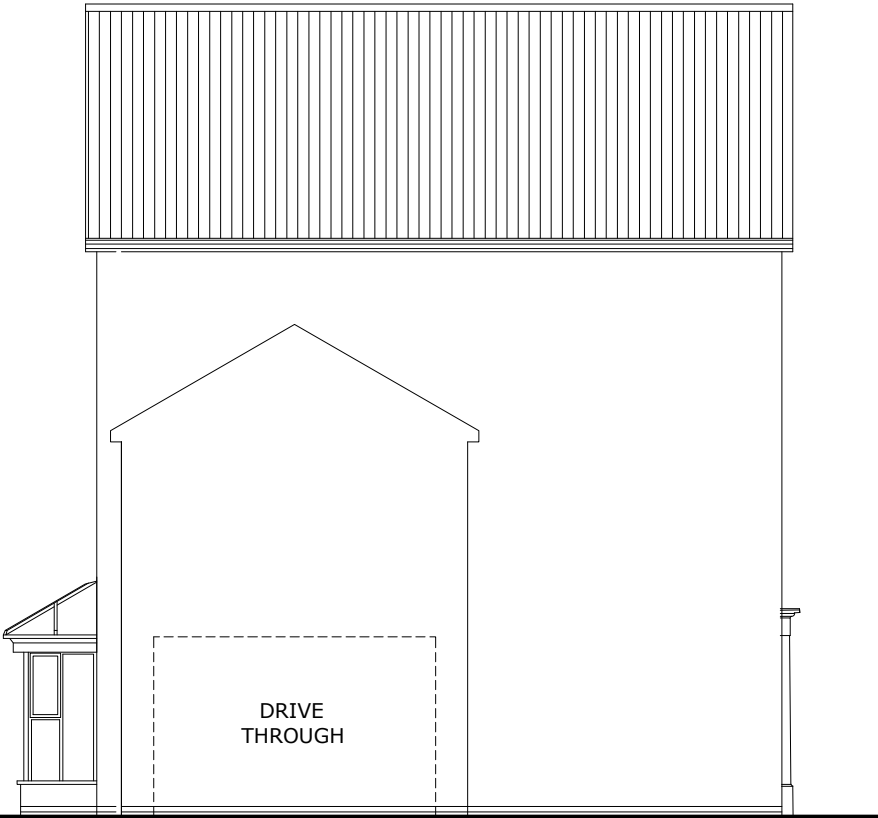

SIDE ELEVATION

..\\IN OUT\\QR Codes\\qr_code_500.png

TOTAL FLOOR AREA : 1353 Sqft / 125.74m2

Sales Name: CANNINGTON SPECIAL - D4, D6, D7, D8			
House Type Code: T32106X7			
Spec: A3	Drawing No: 15	Date: Oct 2025	
Drawn: GDT	Checked: GDT	Scale: 1:100	


WARNING TO HOUSE PURCHASERS.
Buyers are warned that this is a working drawing and the contents of this drawing may be subject to change during the progress of the build process. The layout, form, content and dimensions specified are included for general guidance only. The finishes or features shown may alter in respect of individual properties. Whilst we make every effort to ensure our drawings are up to date there may from time to time be an unavoidable delay in updating these due to changes in regulations and/or re-planning. Purchasers are advised to check with the Sales Adviser whether any alterations have been made to this drawing. The contents of this drawing are not to be used for any other purpose, and are not to be specifically incorporated into the contract. They should not be relied upon for the purposes of entering into a contract to purchase any property.

Planning

A


Refer to Data Sheet for full details

Apr 24

 


DAVID WILSON HOMES
WHERE QUALITY LIVES


..\\IN OUT\\QR Codes\\copy\\QR_code_100.png

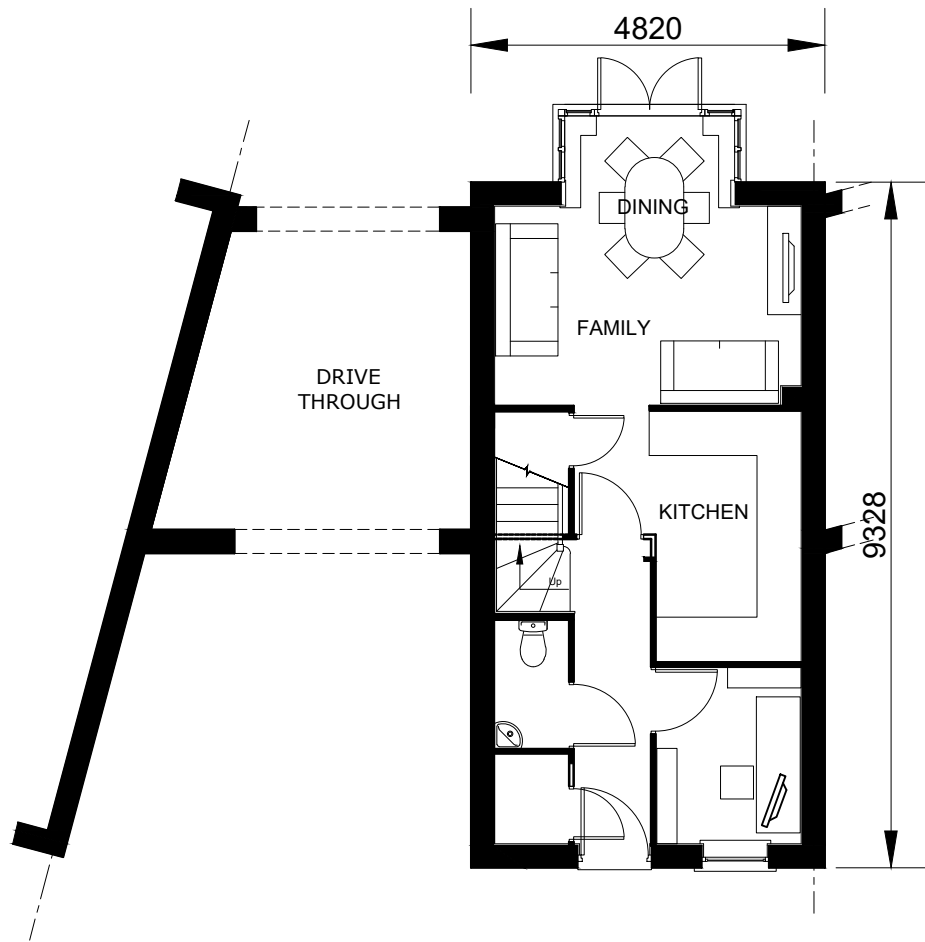

GROUND FLOOR PLAN
Plot D4, D6, D7, D8 only

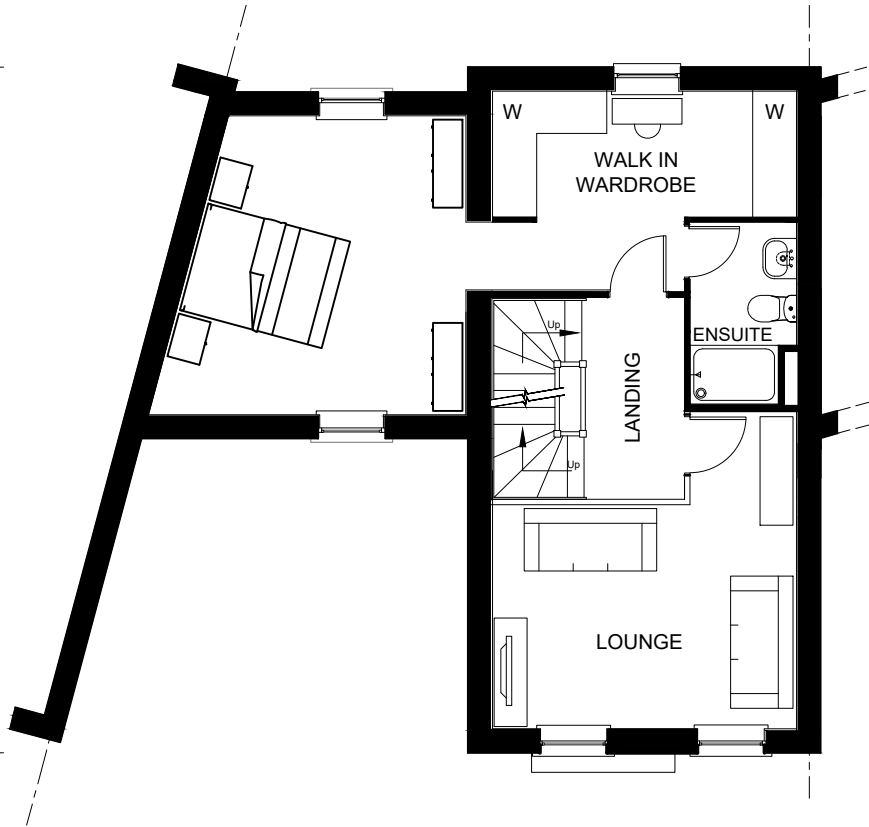

FIRST FLOOR PLAN

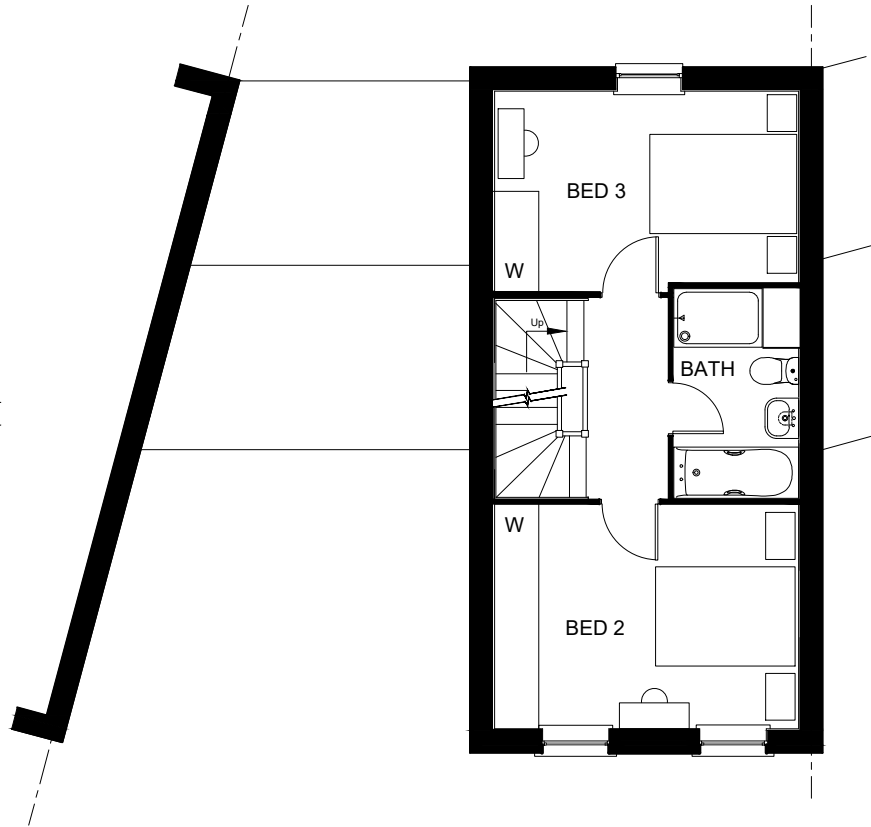

SECOND FLOOR PLAN

TOTAL FLOOR AREA : 1353 Sqft / 125.74m2

Sales Name: CANNINGTON SPECIAL - D4, D6, D7, D8			
House Type Code: T32106X7			
Spec: A3	Drawing No: 15	Date: Oct '25	
Drawn: GDT	Checked: GDT	Scale: 1:100	

WARNING TO HOUSE PURCHASERS:
Buyers are warned that this is a working drawing and the contents of this drawing may be subject to change during the progress of the build process. The layout, form, content and dimensions specified are included for general guidance only. The finishes or features shown may alter in respect of individual properties. Whilst we make every effort to ensure our drawings are up to date there may from time to time be an unavoidable delay in updating these due to changes in regulations and/or re-planning. Purchasers are advised to check with the Sales Adviser whether any alterations have been made to this drawing. The contents of this drawing are not to be used for any purpose other than for the purposes of entering into a contract to purchase any property.

Planning	
A	Refer to Data Sheet for full details

Apr 24