


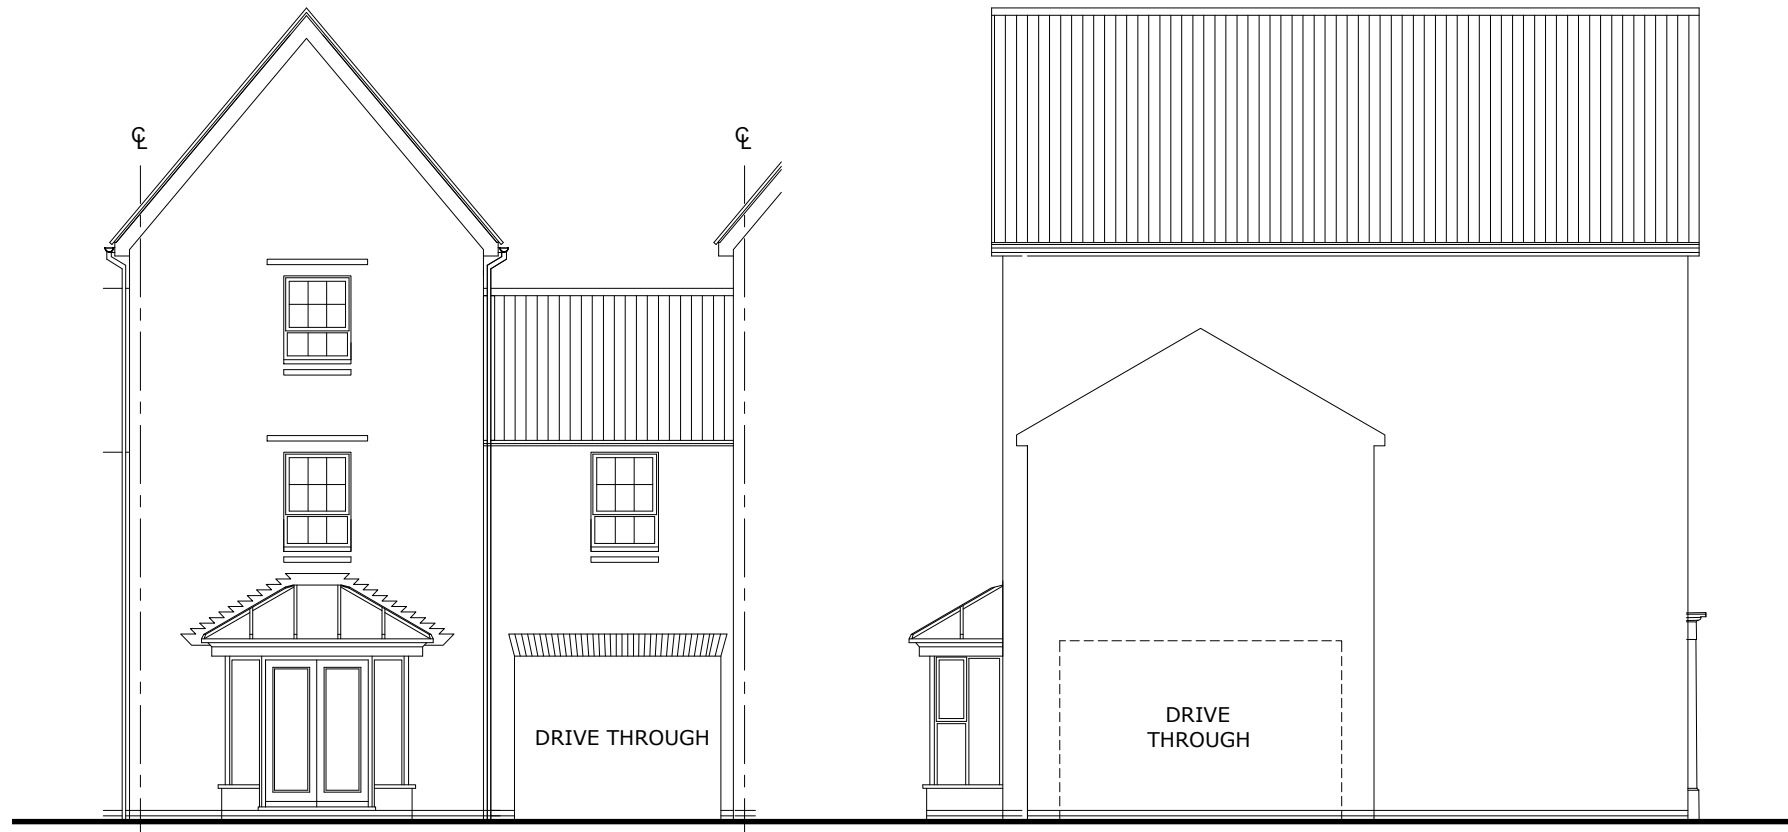

FRONT ELEVATION

Plot D5 only

SIDE ELEVATION



REAR ELEVATION

SIDE ELEVATION

..\\IN OUT\\QR Code\\conjectQR_code_500.png

TOTAL FLOOR AREA : 1353 Sqft / 125.74m2

Sales Name: CANNINGTON SPECIAL - PLOT D5

House Type Code: T32106X7

Spec:A3
Drawing No:15

Drawn: GDT Checked: GDT Scale: 1:100

WARNERS ARE WARNED THAT THIS IS A WORKING DRAFTING AND THE CONTENTS OF THIS DRAWING MAY BE SUBJECT TO CHANGE DURING THE PROGRESS OF THE BUILD PROCESS. THE LAYOUT, FORM, CONTENT AND DIMENSIONS SPECIFIED ARE INCLUDED FOR GENERAL GUIDANCE ONLY. THE FINISHES & FEATURES SHOWN MAY VARY AFTER INSPECTION OF INDIVIDUAL PROPERTIES.

Whilst we make every effort to ensure our drawings are up to date there may be changes from time to time before a final planning. Purchasers are advised these due to changes in regulations and/or the re-arranging. Purchasers are advised to check with the Sales Representative whether any alterations have been made to this drawing. The contents of this drawing are for general guidance only and should not be relied upon for the purposes of entering into a contract to purchase any property.

Planning	
----------	--

Refer to Data Sheet for full details

Apr 24



DAVID WILSON HOMES

WHERE QUALITY LIVES



TOTAL FLOOR AREA : 1353 Sqft / 125.74m2

Sales Name: CANNINGTON SPECIAL - PLOT D5

House Type Code: T32106X7

Spec:A3
Drawing No:15

Date: Oct '25

Drawn: GDT Checked: GDT Scale: 1:100

Scale: 1:100

WARNINGS TO HOUSE-PURCHASERS. Drawings are warned that this is a working drawing and the contents of this drawing may be subject to change during the progress of the build process. The layout, form, content and dimensions specified are included for general guidance only. The finishes or features shown may alter in response of individual properties. Whilst we make every effort to ensure our drawings are up to date there may be a time to time be an unavoidable delay in updating these due to changes in regulations and/or re-planning. Purchasers are advised to check with the Sales Representative whether any alterations have been made to this drawing. The contents of this drawing do not constitute a contract, part of any contract or warranty unless specifically incorporated into the contract. They should not be relied upon for the purposes of entering into contract to purchase any property.

Planning

Refer to Data Sheet for full details

Apr 24

P