





FRONT ELEVATION

X107XEC7

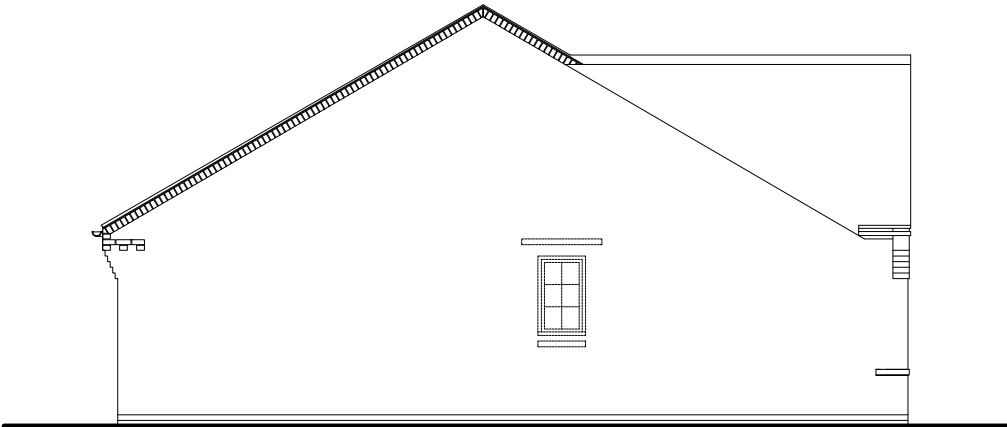


SIDE ELEVATION

X107XEC7

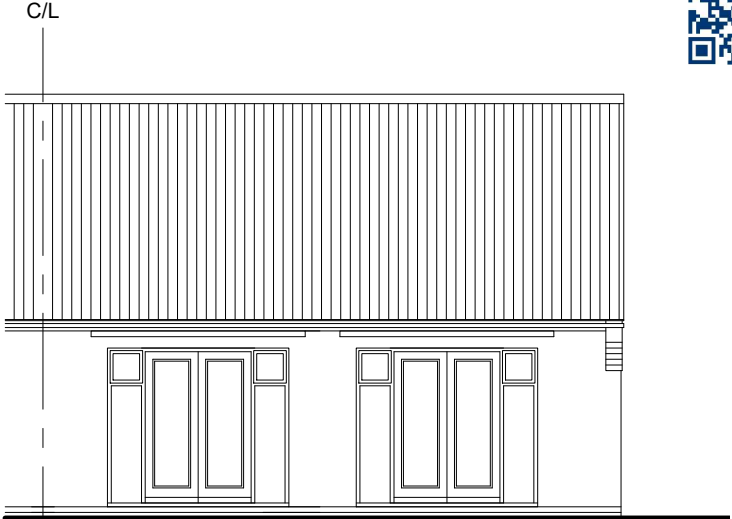


REAR ELEVATION

X107XEC7

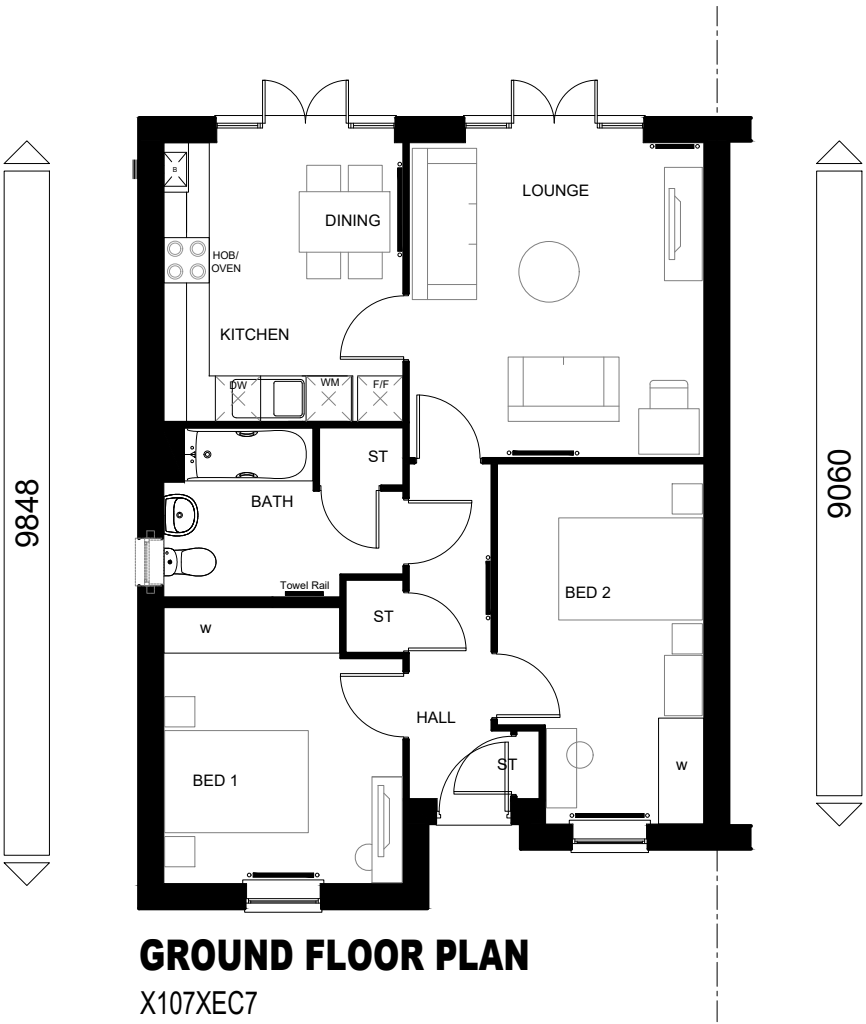

GROUND FLOOR PLAN


X107XEC7

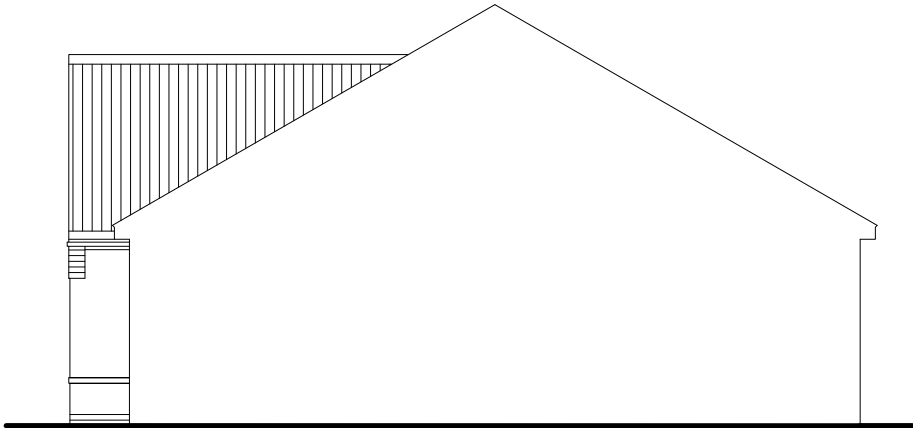

SIDE ELEVATION

X107XEC7

TOTAL FLOOR AREA : 722 Sqft

  DAVID WILSON HOMES WHERE QUALITY LIVES		Planning	
Sales Name: BELTON		Rev:	Refer to Data Sheet for full details
House Type Code: X107XEC7		Date:	
Spec: A3	Drawing No: 11	Date: 07.01.22	
Drawn: GDT	Checked: GDT	Scale: 1:100	

WARNING TO HOUSE PURCHASERS:

Buyers are warned that this is a working drawing and the contents of this drawing may be subject to change during the progress of the build process. The layout, form, content and dimensions specified are included for general guidance only. The finishes or features shown may alter in respect of individual properties. Whilst we make every effort to ensure our drawings are up to date there may be from time to time be an unavoidable delay in updating these due to changes in regulations and/or re-planning. Purchasers are advised to check with the Sales Adviser whether any alterations have been made to this drawing. The contents of this drawing do not constitute a contract, part of any contract or warranty unless specifically incorporated into the contract. They should not be relied upon for the purposes of entering into a contract to purchase any property.