



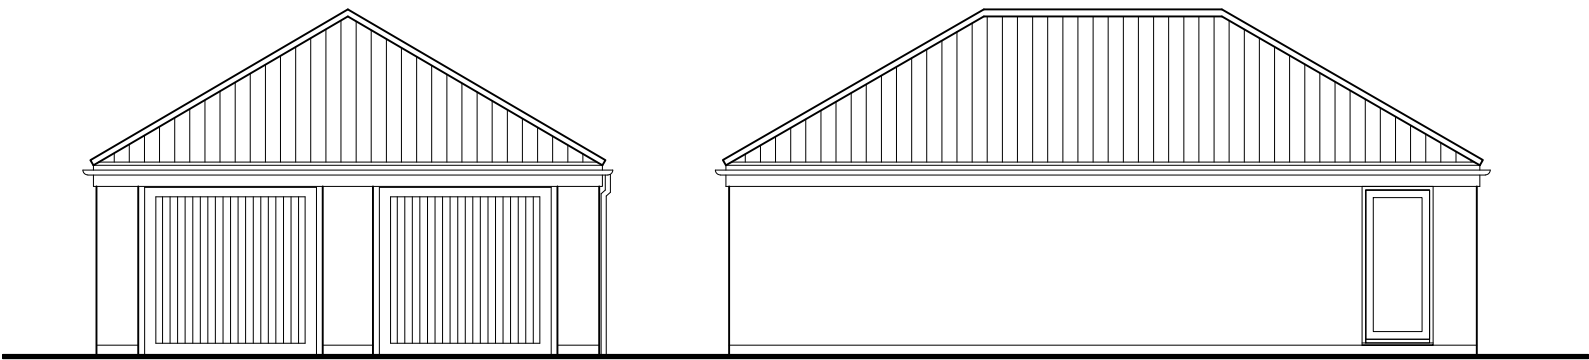


FRONT ELEVATION

SIDE ELEVATION

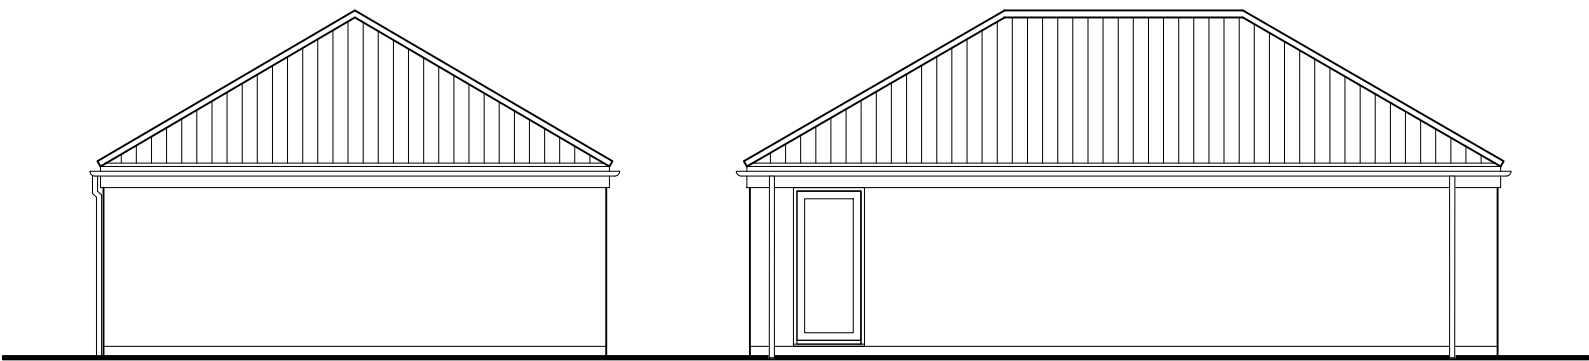

REAR ELEVATION

SIDE ELEVATION

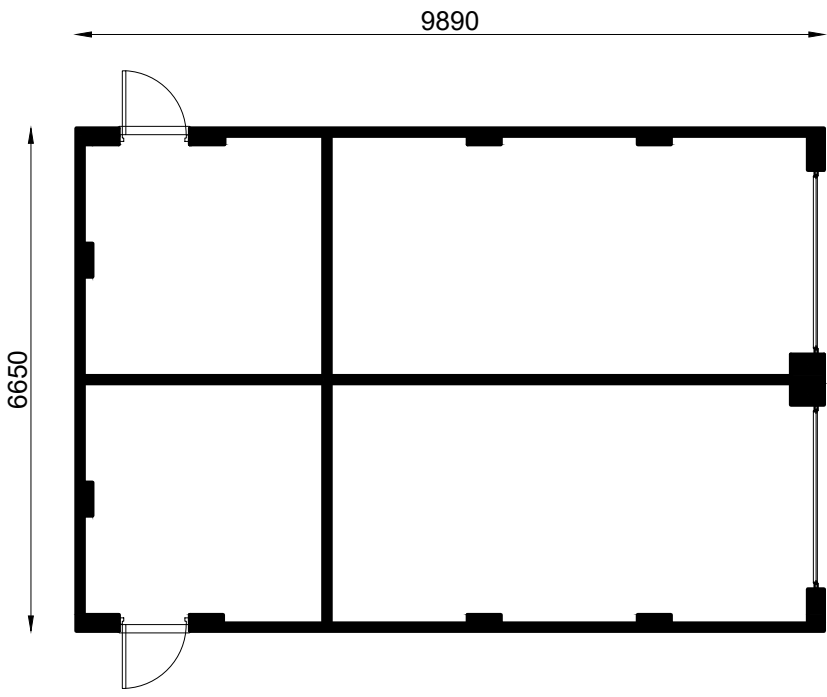

FLOOR PLAN

 DAVID WILSON HOMES  BARRATT DEVELOPMENTS PLC			
Brand: DAVID WILSON HOMES		Date:	
Range: DWH GARAGE (As) (Shared Double)		Description:	
Title: ELEVATIONS & PLAN		Rev:	
Drawing No: LDG2 H-SG-01		Date: Feb 24	
Drawn:		Scale: 1:100	
Checked: GAW			