



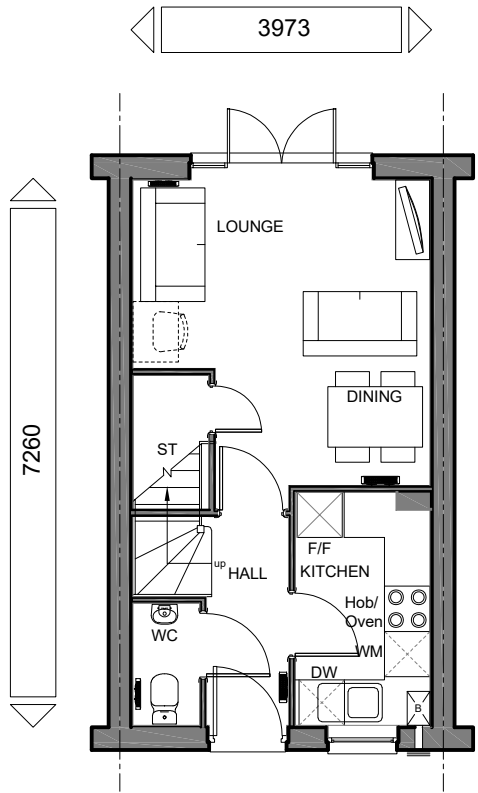

GROUND FLOOR

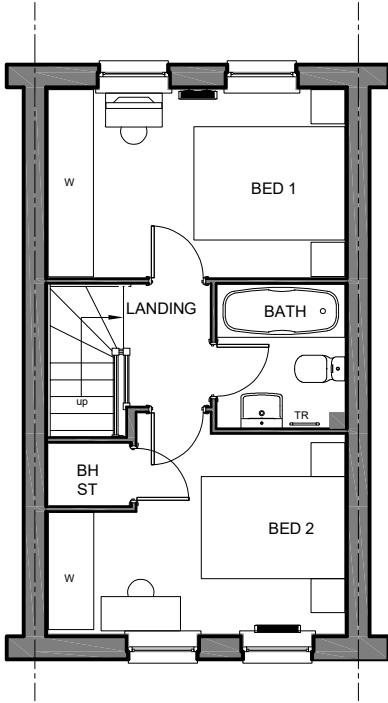


FIRST FLOOR



FRONT ELEVATION



REAR ELEVATION

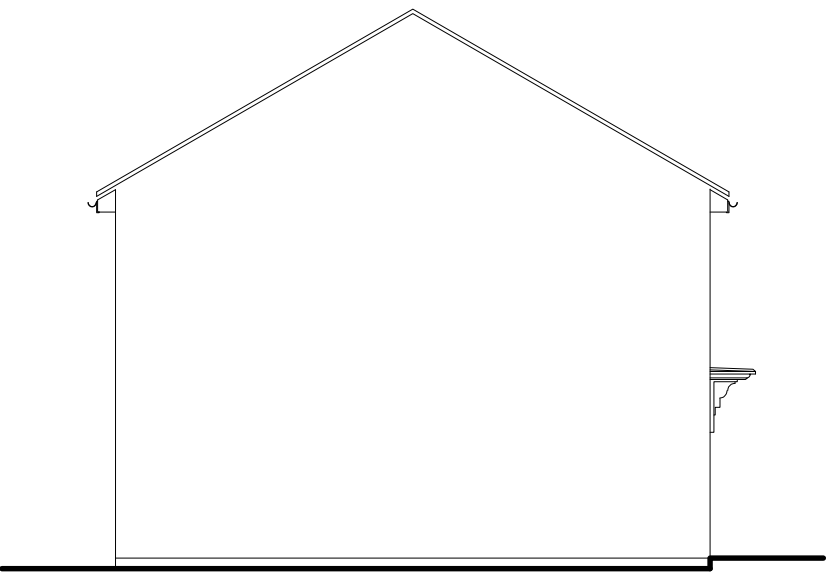

SIDE ELEVATION

TOTAL FLOOR AREA : 621 Sqft / 57.68 m2

Sales Name: WILFORD		Date: May 2023
House Type Code: P204X1-7		Scale: 1:100
Spec: A3	Drawing No: 13	
Drawn: GDT	Checked: GDT	

WARNING TO HOUSE PURCHASERS.
Buyers are warned that this is a working drawing and the contents of this drawing may be subject to change during the progress of the build process. The layout, form, content and dimensions specified are included for general guidance only. Whilst we make every effort to ensure our drawings are up to date there may be an unavoidable delay in updating these due to changes in regulations and/or re-planning. Purchasers are advised to check with the Sales Adviser whether any alterations have been made to this drawing. The contents of this drawing do not constitute a contract, part of any contract or warranty unless specifically incorporated into the contract. They should not be relied upon for the purposes of entering into a contract to purchase any property.

Planning	
Rev:	Description:
Date:	