





FRONT ELEVATION


REAR ELEVATION

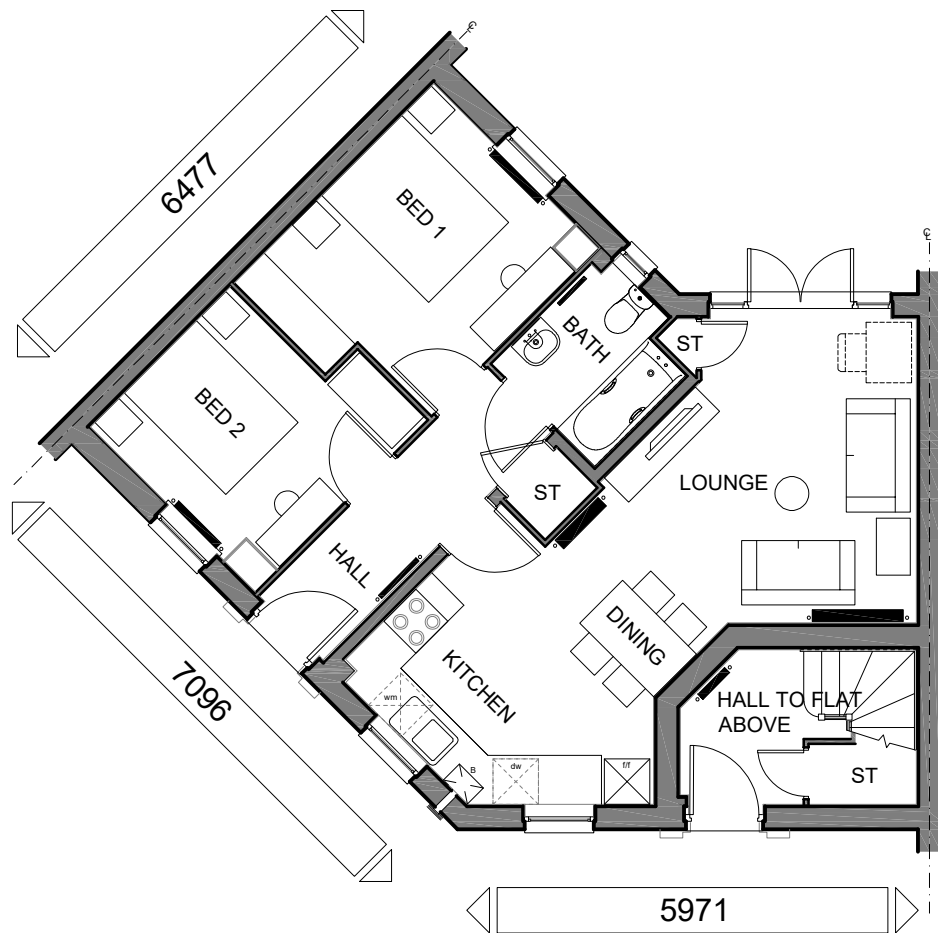

GROUND FLOOR PLAN
P232XI-7

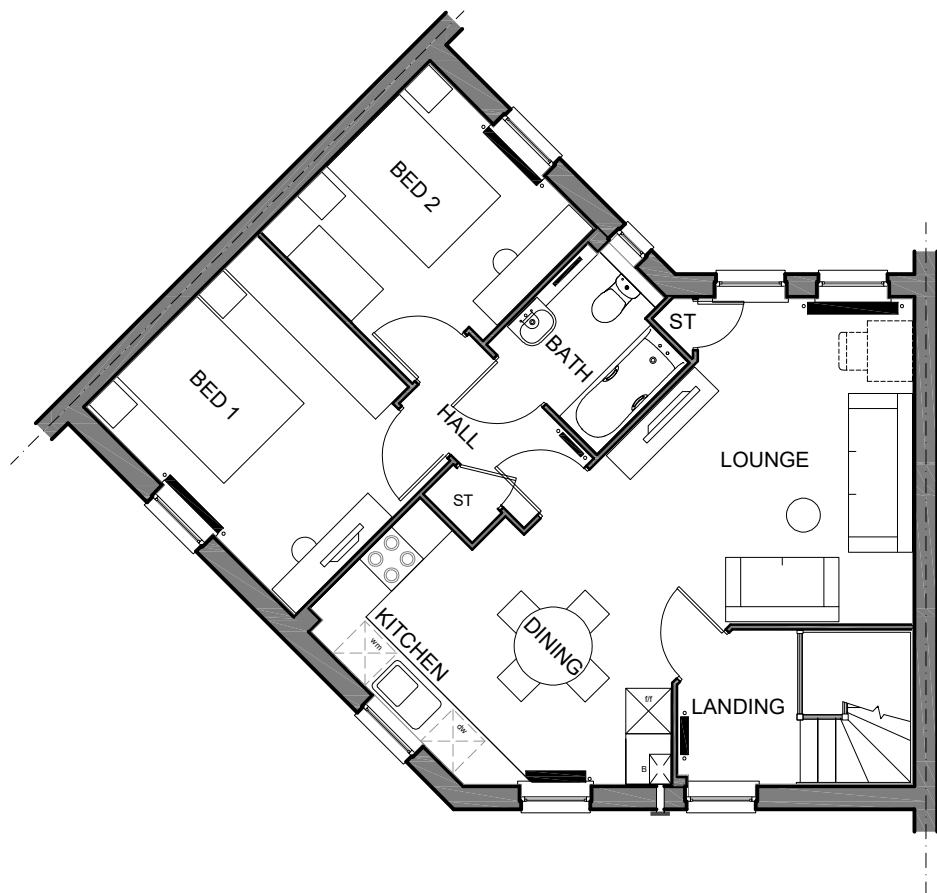

FIRST FLOOR PLAN
P233XI-7

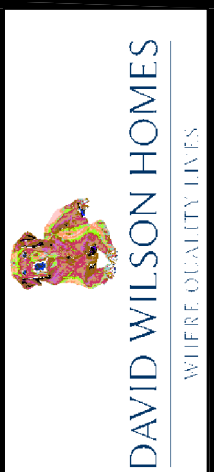

Planning	
B	Refer to Data Sheet for full details
June 23	

WARNING TO HOUSE PURCHASERS.
Buyers are warned that this is a working drawing and the contents of this drawing may be subject to change during the progress of the build process. The layout, form, content and dimensions specified are included for general guidance only. The finishes or features shown may alter in respect of individual properties. Whilst we make every effort to ensure our drawings are up to date there may be an unavoidable delay in updating these due to changes in regulations and/or re-planning. Purchasers are advised to check with the Sales Adviser whether any alterations have been made to this drawing. The contents of this drawing do not constitute a contract, part of any contract or warranty unless specifically incorporated into the contract. They should not be relied upon for the purposes of entering into a contract to purchase any property.

Sales Name: BELSTEAD / EASTHORPE		Date: Nov 2022	Scale: 1:100
House Type Code: P232XI-7/P233XI-7		Drawing No: 15	Checked: GDT
Spec: A3	Drawn: GDT		

TOTAL FLOOR AREA : P232XI-7 638 Sqft / P233XI-7 791 Sqft