




FRONT ELEVATION
SF59




FRONT ELEVATION
SF58




REAR ELEVATION

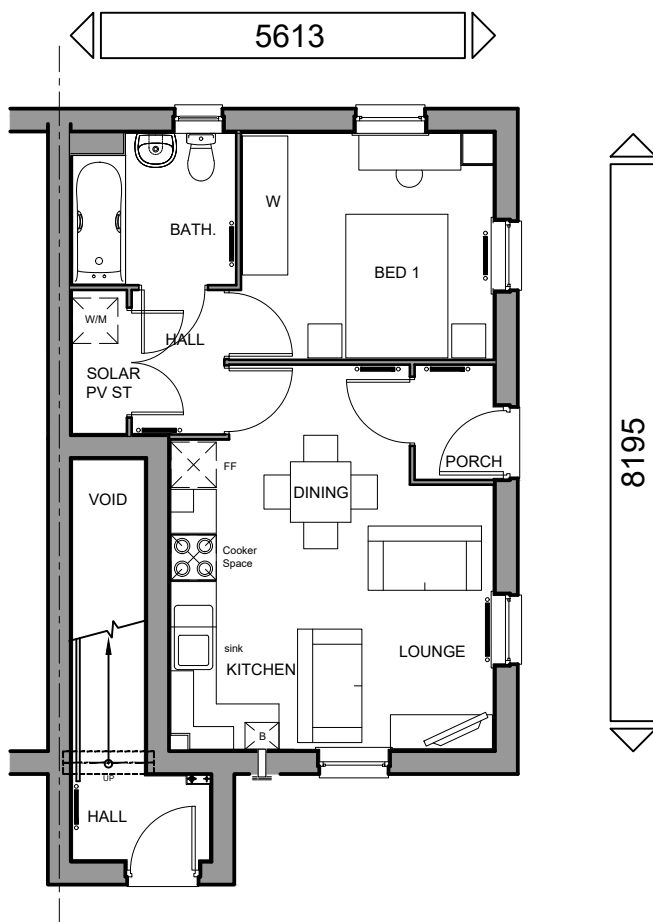

GROUND FLOOR PLAN
SF58

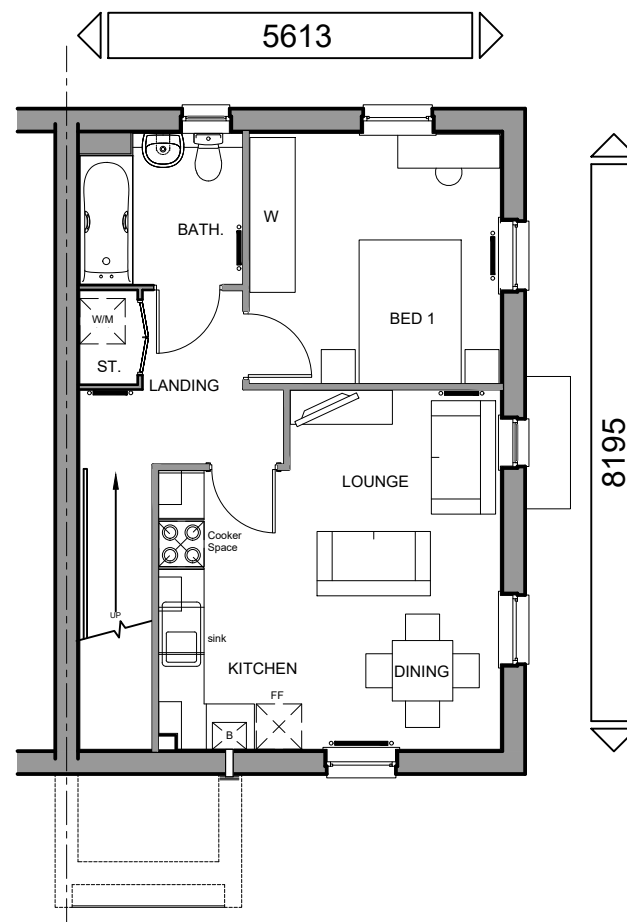

FIRST FLOOR PLAN
SF59

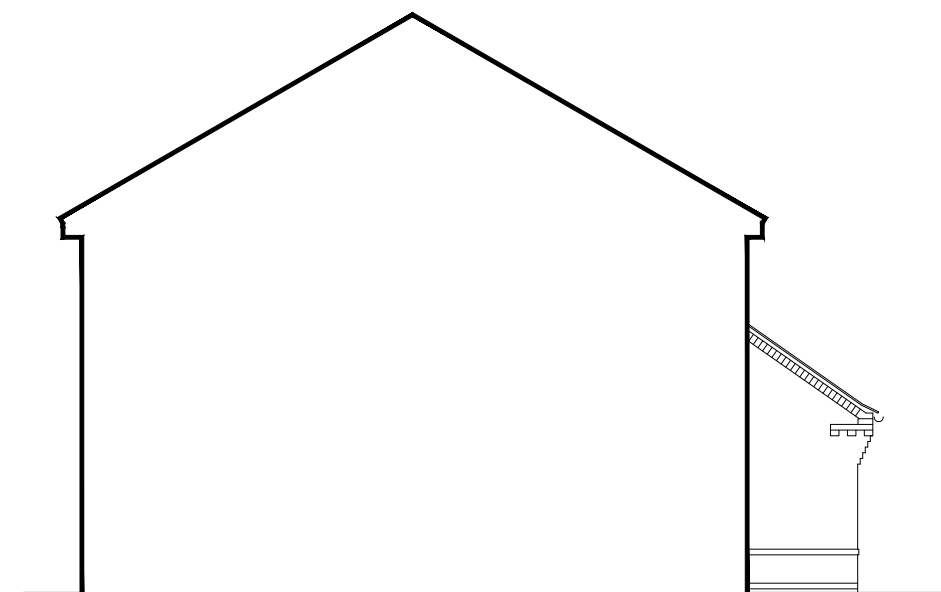

SECTION / SIDE ELEVATION





DAVID WILSON HOMES

WHERE QUALITY LIVES

PLANNING DRAWING

Please refer to Data Sheet for full revisions

WARNING TO HOUSE PURCHASERS:

Buyers are warned that this is a working drawing and the contents of this drawing may be subject to change during the progress of the build process. The layout, form, content and dimensions specified are included for general guidance only. The finishes or features shown may alter in respect of individual properties. Whilst we make every effort to ensure our drawings are up to date there may be an unavoidable delay in updating these due to changes in regulations and/or re-planning. Purchasers are advised to check with the Sales Adviser whether any alterations have been made to this drawing. The contents of this drawing do not constitute a contract, part of any contract or warranty unless specifically incorporated into the contract. They should not be relied upon for the purposes of entering into a contract to purchase any property.

Sales Name: NGF - SF58 & SF59

House Type Code: SF58XE-7 / SF59XE-7

Spec: AFFORDABLE Drawing No: 01

Drawn: GDT

Date: June 23

Checked: GDT

Scale: 1: 50

TOTAL FLOOR AREA : SF58 - 40.57 m2 / 436.69 Sqft - SF59 - 48.45m2 / 521.51 Sqft