



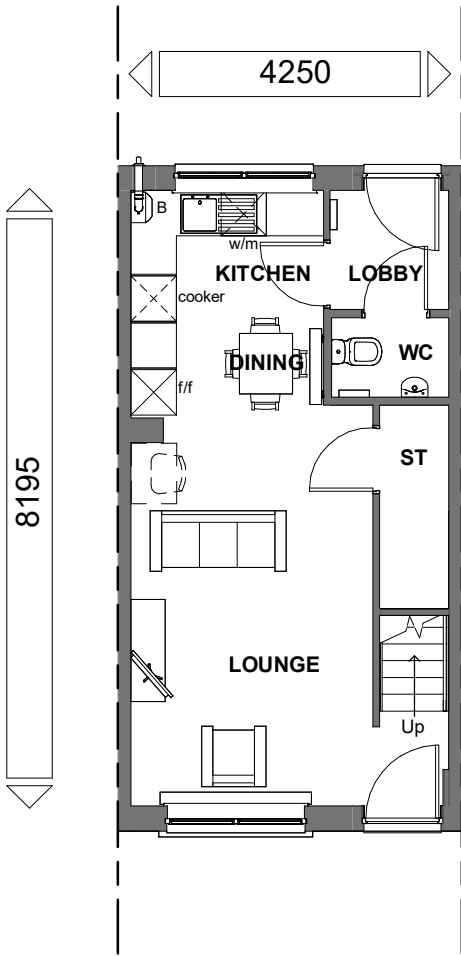

GROUND FLOOR



FRONT ELEVATION

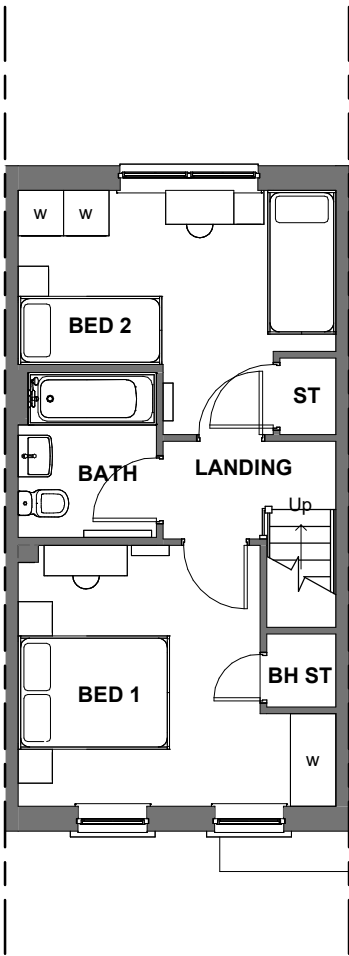

FIRST FLOOR



REAR ELEVATION

THIS DRAWING IS COMPLIANT WITH
2021 BUILDING REGULATIONS

M4 (2) CATEGORY 2 : ACCESSIBLE AND
ADAPTABLE DWELLINGS COMPLIANT

Floor Area: 750 ft² / 69.7 m²

Sales Name: SH50

House Type Code: SH50X1-7

Spec: AFFORDABLE Drawing No:01

Drawn: GDT

Checked: RS

Date: May, 2023

Scale: 1 : 100 @A3

WARNING TO HOUSE-PURCHASERS

Buyers are warned that this is a working drawing and the contents of this drawing may be subject to change during the progress of the build process. The layout form, content, and dimensions specified are included for general guidance only. Finishes and fixtures shown may be subject to change without notice. The drawings are made in effect to our drawings as to date these drawings from time to time be an unavoidable delay in updating these due to changes in regulations and/or re-planning. Purchasers are advised to check with Sales Adviser whether any alterations have been made to this drawing. The contents of this drawing do not constitute a contract, part of any contract or warranty unless specifically incorporated into the contract. They should not be relied upon for the purposes of entering into a contract to purchase any property.

Planning

Rev	Description	Date
A	Refer to Data Sheet for full revision description	Jan 2025



DAVID WILSON HOMES
WHERE QUALITY LIVES