





FRONT ELEVATION

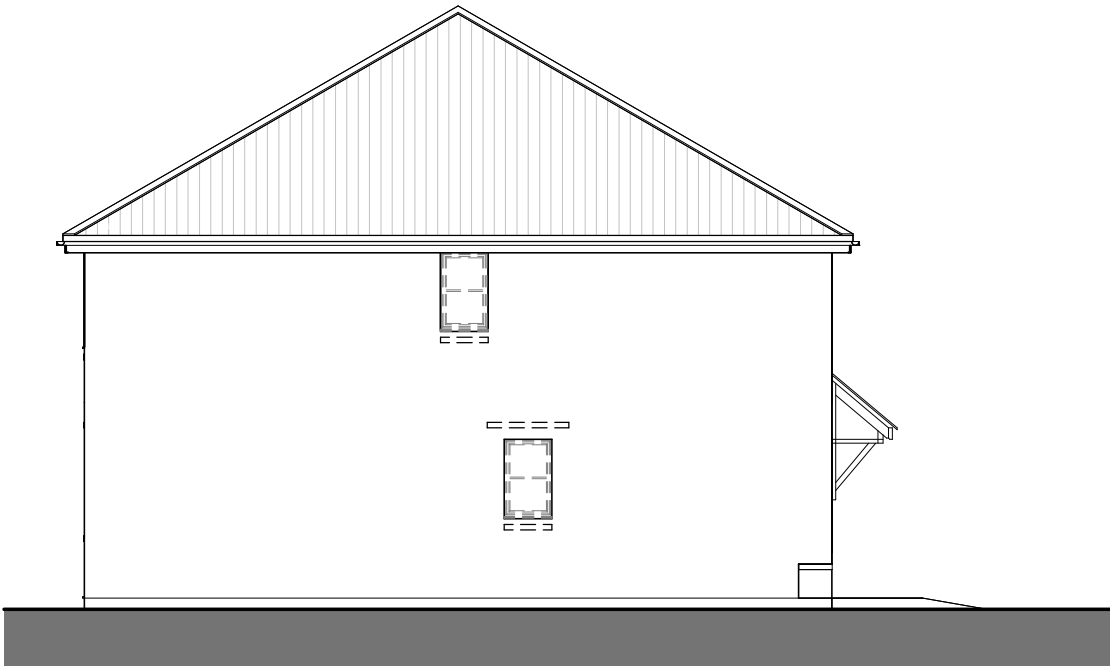


SIDE ELEVATION



REAR ELEVATION

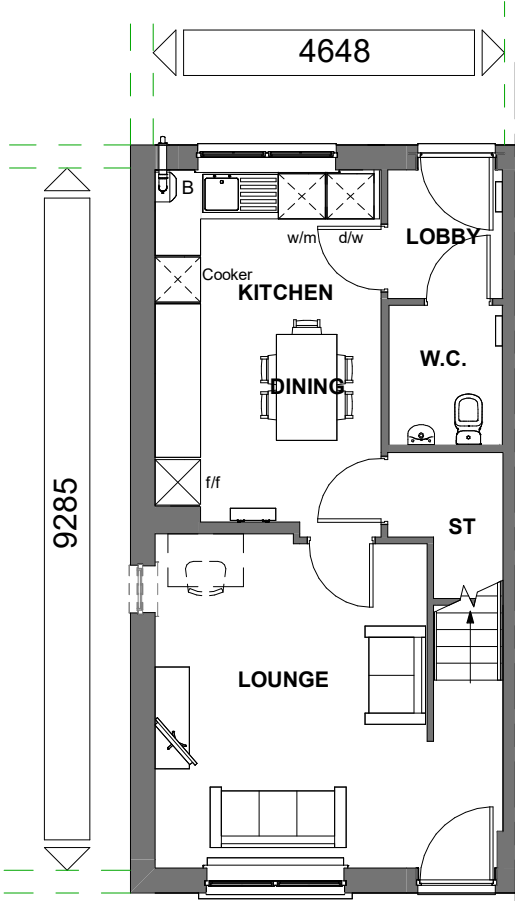

GROUND FLOOR

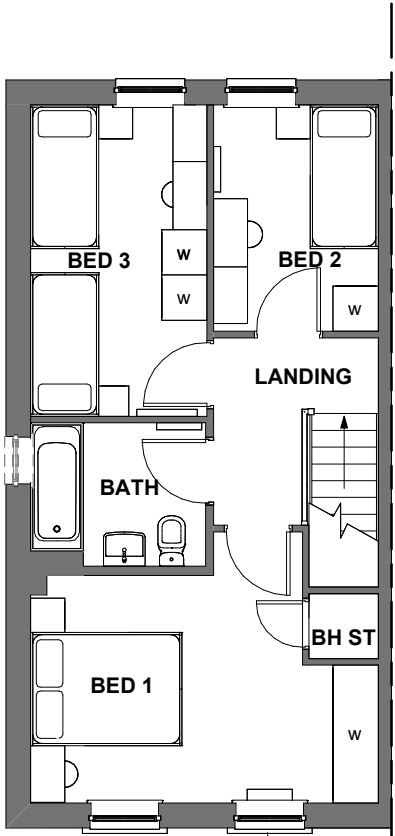

FIRST FLOOR

THIS DRAWING IS COMPLIANT WITH
2021 BUILDING REGULATIONS

M4 (2) CATEGORY 2 : ACCESSIBLE AND
ADAPTABLE DWELLINGS COMPLIANT

Floor Area: 1393 / 129.5 m²

Sales Name: SH52

House Type Code: SH52XE7

Spec: AFFORDABLE Drawing No:01

Drawn: GDT

Checked: RS

Date: May, 2023

Scale: 1 : 100 @A3

WARNING TO HOUSE-PURCHASERS

Buyers are warned that this is a working drawing and the contents of this drawing may be subject to change during the progress of the build process. The layout, form, content, and dimensions specified are included for general guidance only. Finishes and fixtures shown may be subject to change without notice. Purchasers are advised to check with Sales Adviser whether any alterations have been made to this drawing. The contents of this drawing do not constitute a contract, part of any contract or warranty unless specifically incorporated into the contract. They should not be relied upon for the purposes of entering into a contract to purchase any property.

Planning

Rev	Description	Date
A	Refer to Data Sheet for full description	Jan 2025



DAVID WILSON HOMES

WHERE QUALITY LIVES