


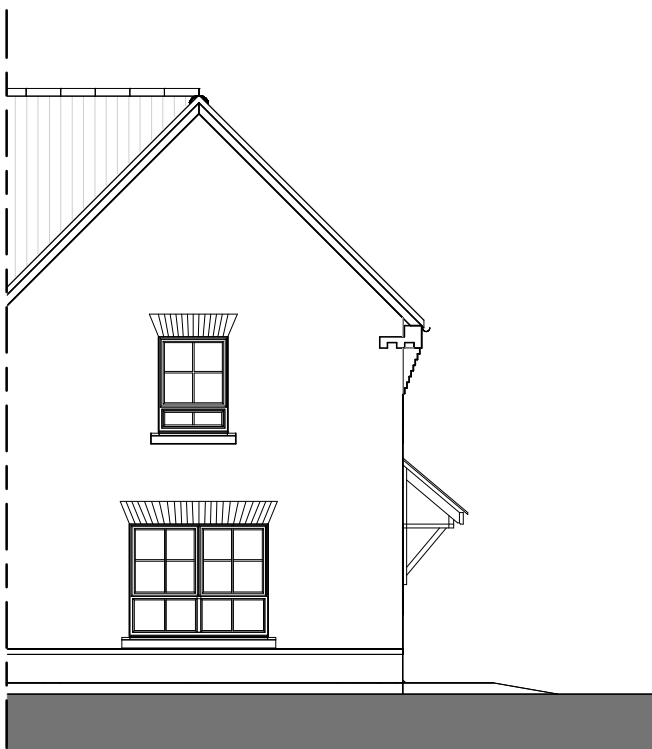


FRONT ELEVATION 1




FRONT ELEVATION 2



REAR ELEVATION

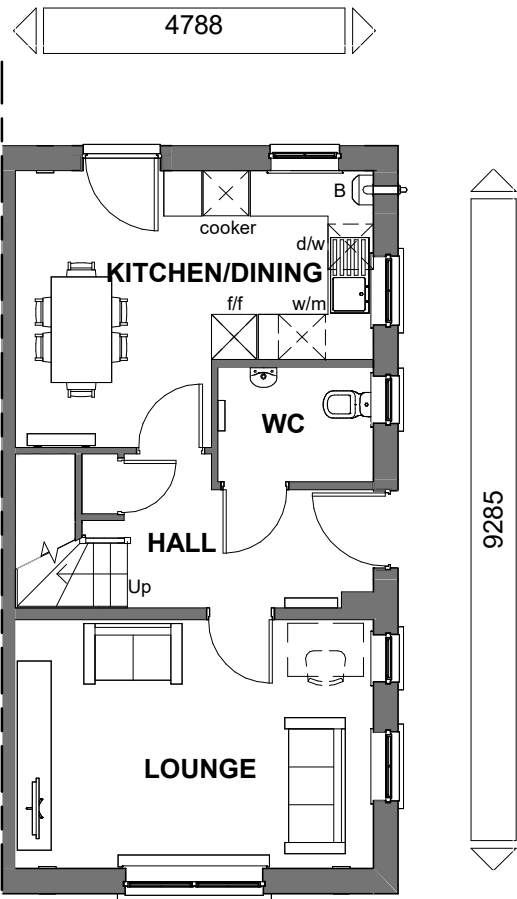

GROUND FLOOR

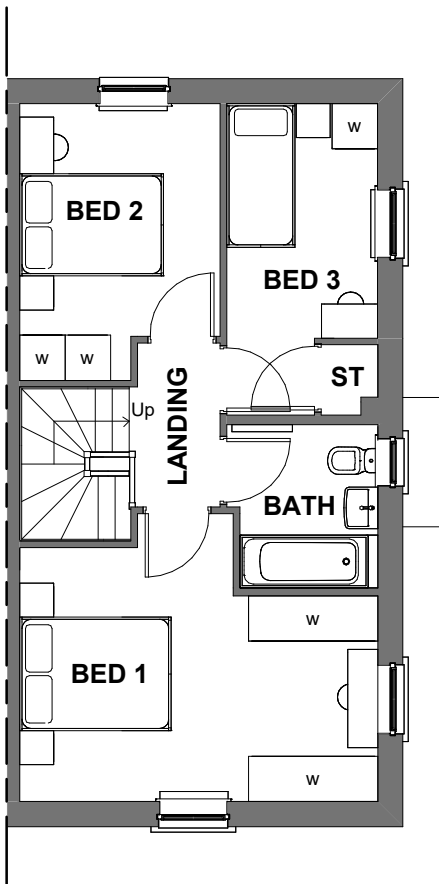

FIRST FLOOR

THIS DRAWING IS COMPLIANT WITH
2021 BUILDING REGULATIONS

M4 (2) CATEGORY 2 : ACCESSIBLE AND
ADAPTABLE DWELLINGS COMPLIANT

Floor Area: 957 ft² / 88.9 m²

Sales Name: SH55

House Type Code: SH55XEG7

Spec: AFFORDABLE Drawing No:01

Drawn: GDT

Checked: RS

Date: May, 2023

Scale: 1 : 100 @A3

WARNING TO HOUSE-PURCHASERS

Buyers are warned that this is a working drawing and the contents of this drawing may be subject to change during the progress of the build process. The layout, form, content, and dimensions specified are included for general guidance only. Finishes and fixtures shown may be subject to change without notice. The drawings are made in accordance with the current Building Regulations and are not to be used as a basis for any other purpose. 

Planning

Rev	Description	Date
A	Refer to Data Sheet for full description	Jan 2025



DAVID WILSON HOMES
WHERE QUALITY LIVES