


LOCATION PLAN
SCALE 1:2500
GRID REFERENCE -
443259, 308929

NOTES:
1. SITE SURFACED AREAS SHALL BE STRIPPED OFF 225mm TOP SOIL AND BACK FILLED TO FINISHED SITE LEVEL WITH 150mm THICK TYPE 1 SUB BASE AND FINISHED WITH 75mm LAYER OF 20mm SINGLE SIZED GRANITE CHIPPINGS. TERRAM T1300 GEOTEXTILE TO BE PLACED BETWEEN THE TYPE 1 SUB BASE AND GRANITE CHIPPINGS LAYERS.

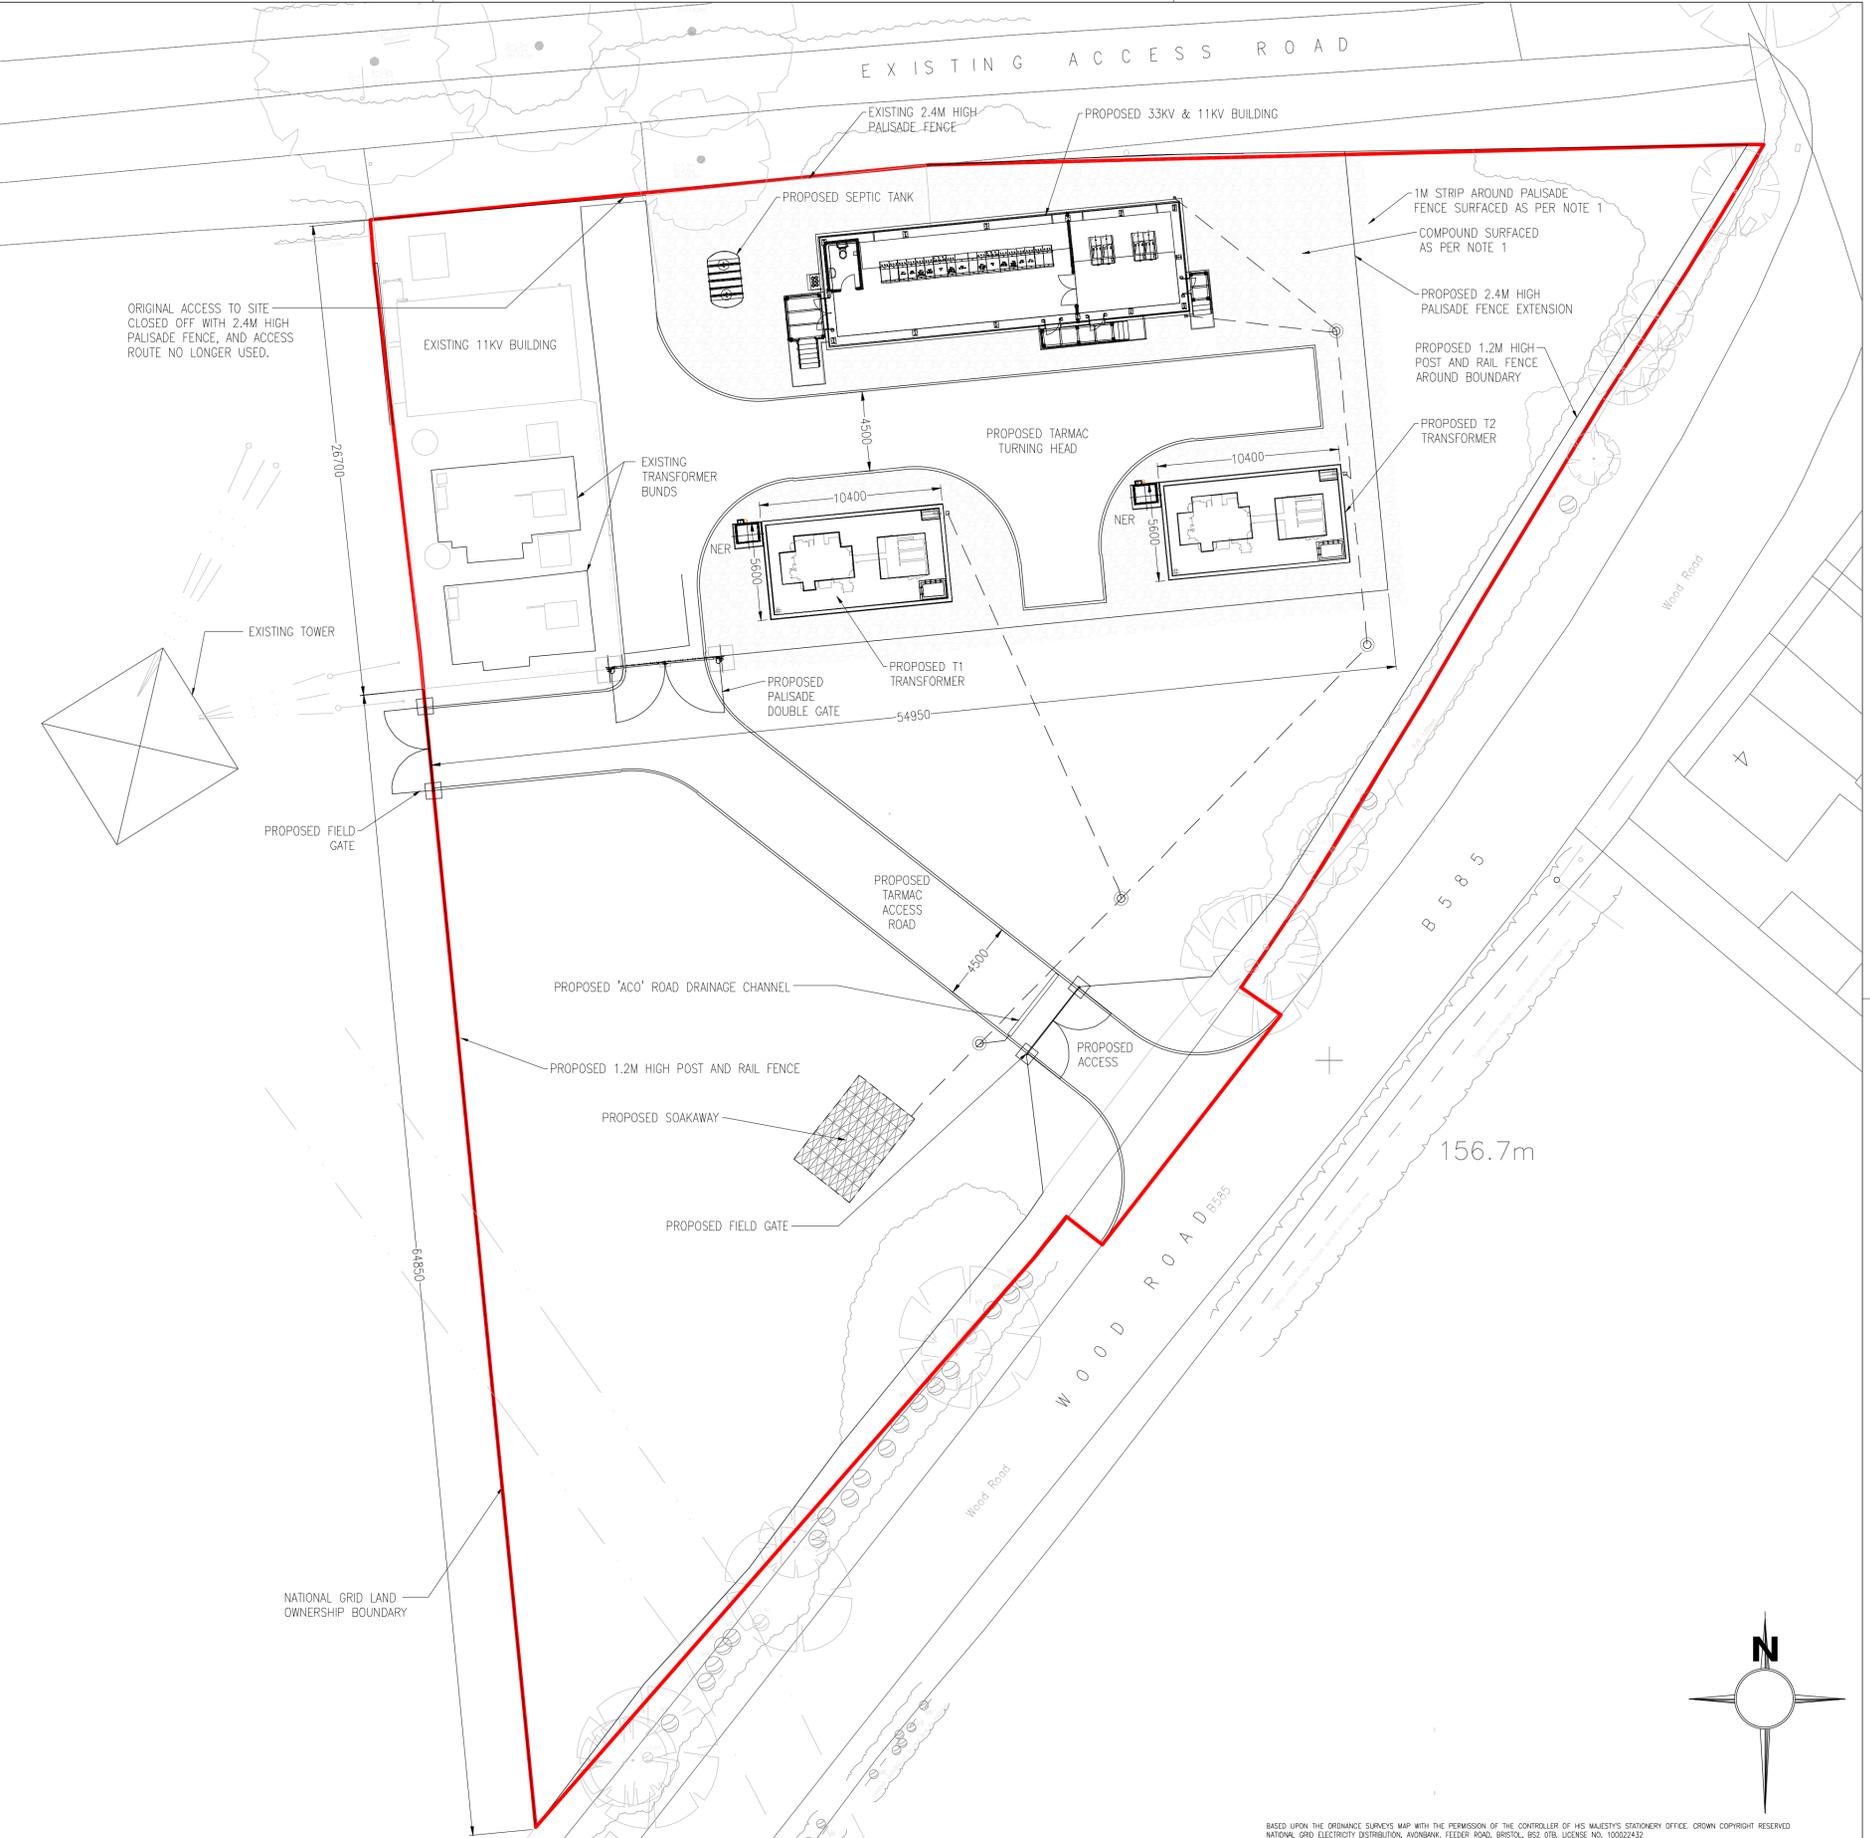

PROPOSED SITE PLAN
SCALE 1:200

| Rev | Drawn | Chk'd | App'd | Date | Revision Note | Rev | Drawn | Chk'd | App'd | Date | Revision Note |
|-----|-------|-------|-------|----------|--|-----|-------|-------|-------|----------|---|
| | | | | | | E | BC | JS | CH | 27.01.25 | NATIONAL GRID BOUNDARY UPDATED |
| | | | | | | D | BC | JS | CH | 16.01.25 | UPDATED WITH PLANNING CONSULTANTS COMMENTS. |
| | | | | | | C | JS | BC | PS | 14.11.24 | ACCESS ROAD UPDATE |
| | | | | | | B | SM | JS | PS | 15.08.24 | UPDATED INFORMATION |
| | | | | | | A | JS | BC | KS | 08.05.24 | ISSUED FOR INFORMATION |
| F | BC | JS | CH | 23.05.25 | SECONDARY SITE ACCESS ROUTE FENCED OFF AND NO LONGER USED. | | | | | | |

BASED UPON THE ORDINANCE SURVEYS MAP WITH THE PERMISSION OF THE CONTROLLER OF HIS MAJESTY'S STATIONERY OFFICE. CROWN COPYRIGHT RESERVED. NATIONAL GRID ELECTRICITY DISTRIBUTION, AVONBANK, FEEDER ROAD, BRISTOL, BS2 0TB. LICENSE NO. 10002432

nationalgrid **Electricity Distribution**

Engineering Design Department (East Midlands)
Pegasus Business Park, Castle Donington, DE74 2TU.

Title: NAILSTONE_33/11KV SUBSTATION
PLANNING
PROPOSED SITE PLAN

Scale: AS SHOWN
@ A1

Dwg. No.
LE42_12_0002

Rev No.
F