



Front Elevation




Side Elevation




Rear Elevation - Facing Lount Road



Side Elevation

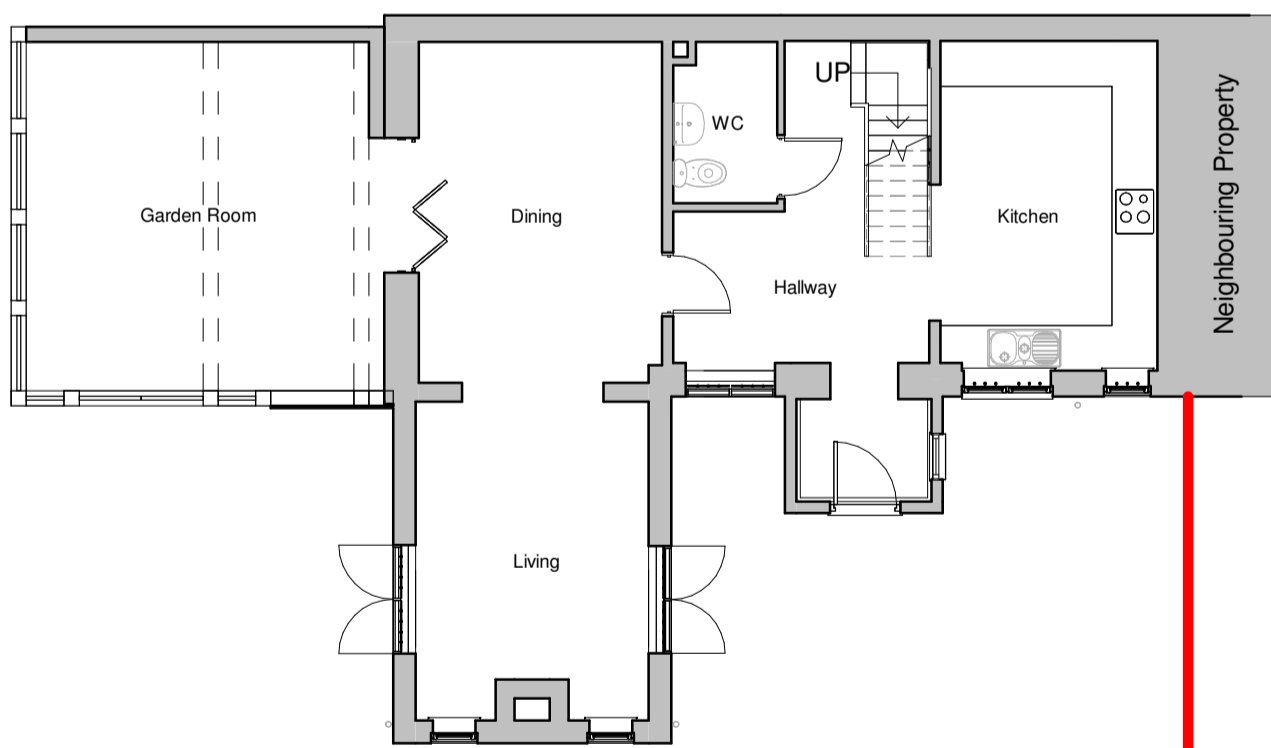

Ground Floor Plan

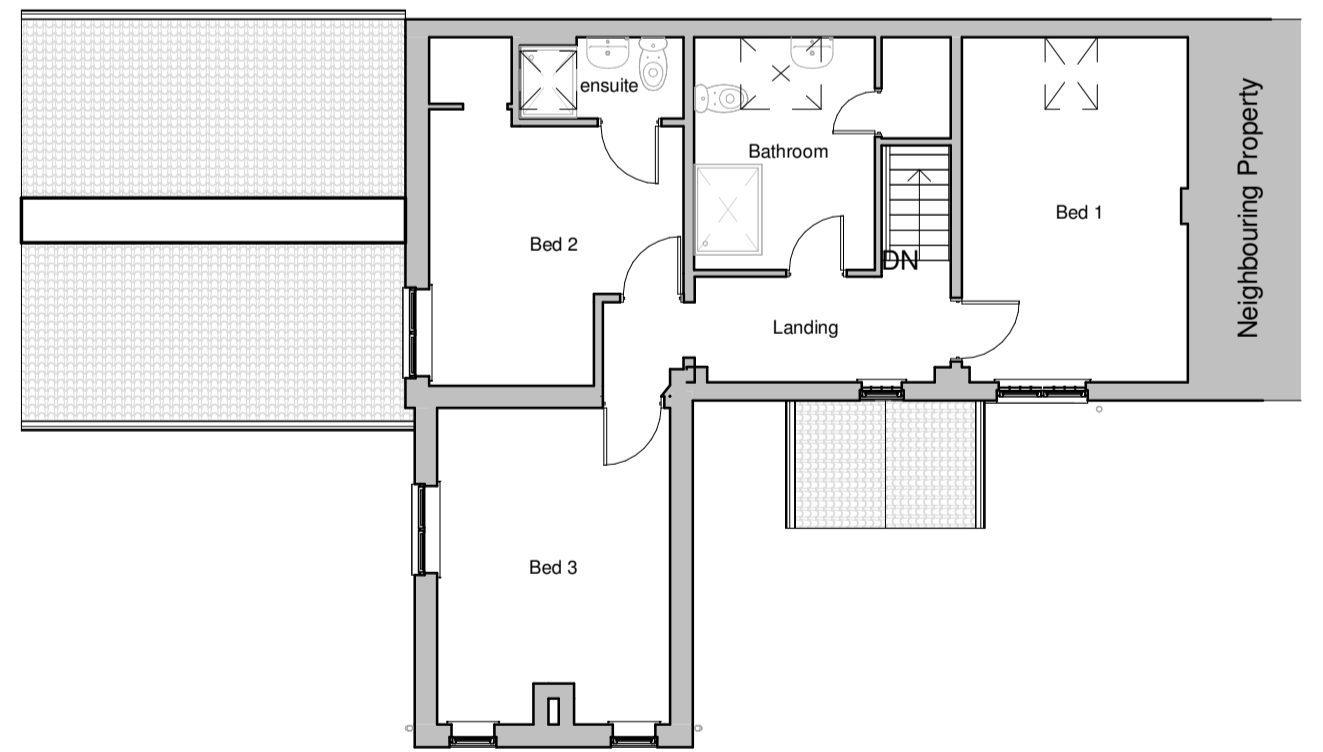

First Floor Plan

Client Mr & Mrs Rose		HAYWARD architects 19 Station Road Hinckley Leicestershire LE10 1AW Tel: 01455 635 665 www.haywardarchitects.co.uk				
Project Title White Rose Barn Lount Road Osbaston						
Drawing Title As Existing		Scale 1:100	Date May 2025	Sheet A2	Job No. 25/37	Drawing No. 00
Author MO	Checked by LW	<small>THE COPYRIGHT OF THIS DRAWING IS VESTED IN HAYWARD ARCHITECTS LTD. REPRODUCTION IN ANY FORM, EITHER IN WHOLE OR IN PART IS FORBIDDEN WITHOUT THE PRIOR WRITTEN PERMISSION OF THE COPYRIGHT HOLDER. DO NOT SCALE FROM DRAWING AND ONLY FOUR-DIGIT DIMENSIONS ARE TO BE USED.</small>		Status Survey		