




Front Elevation

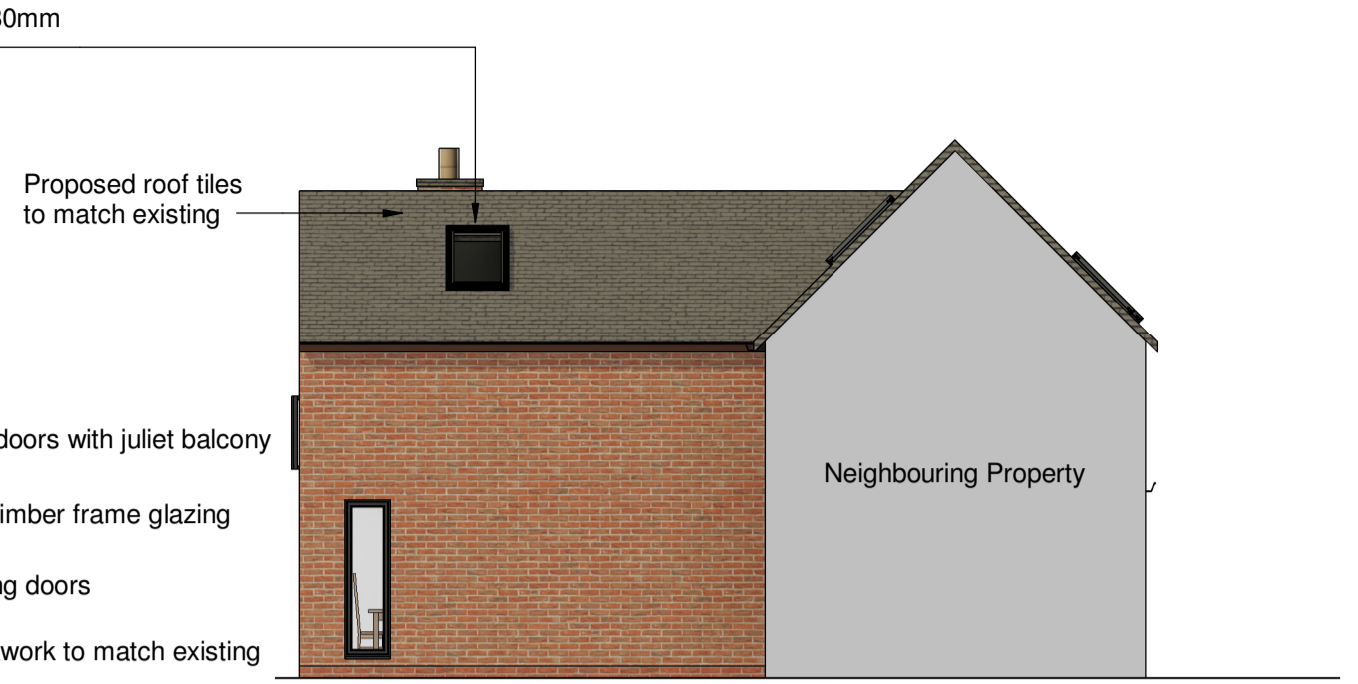


Side Elevation

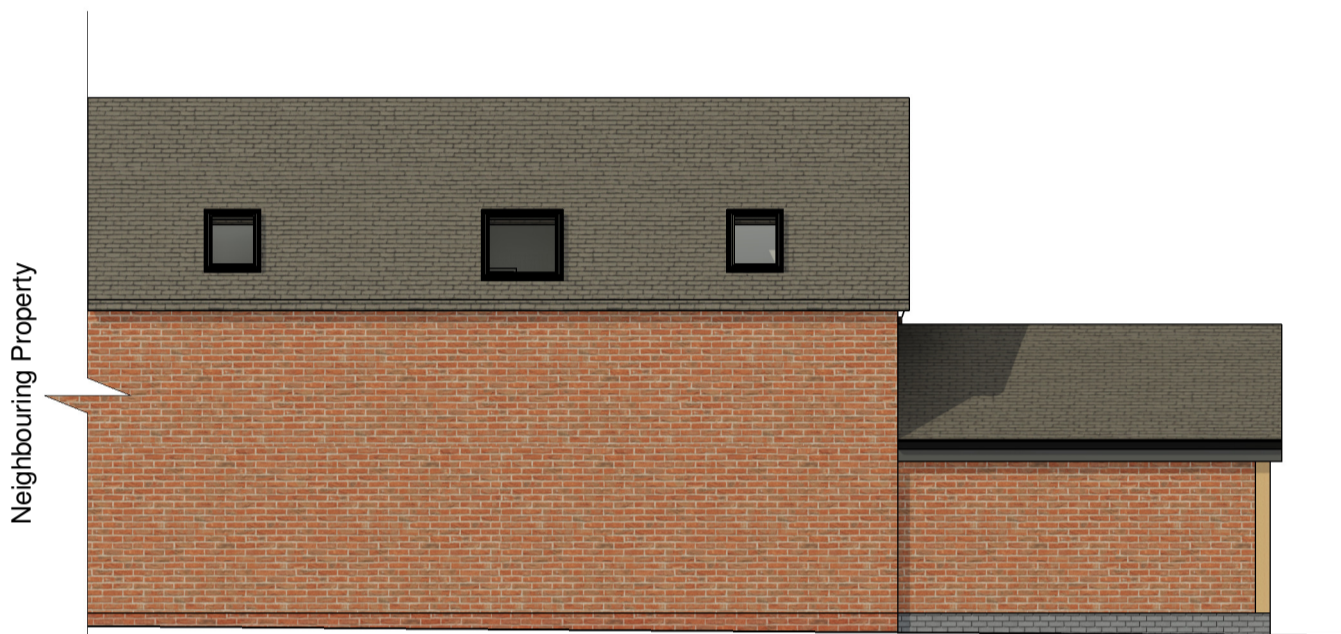


Rear Elevation - Facing Lount Road

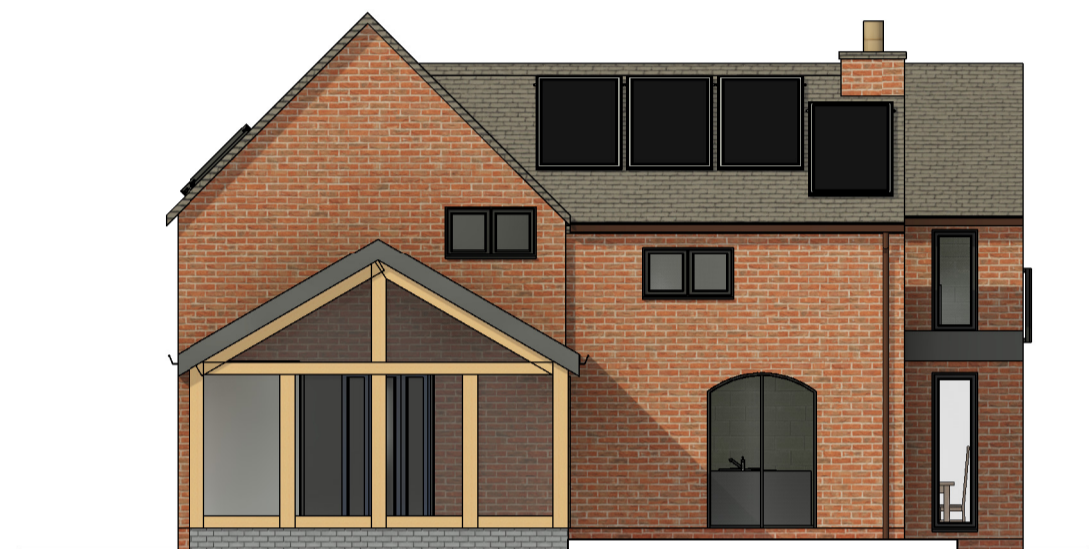

Side Elevation

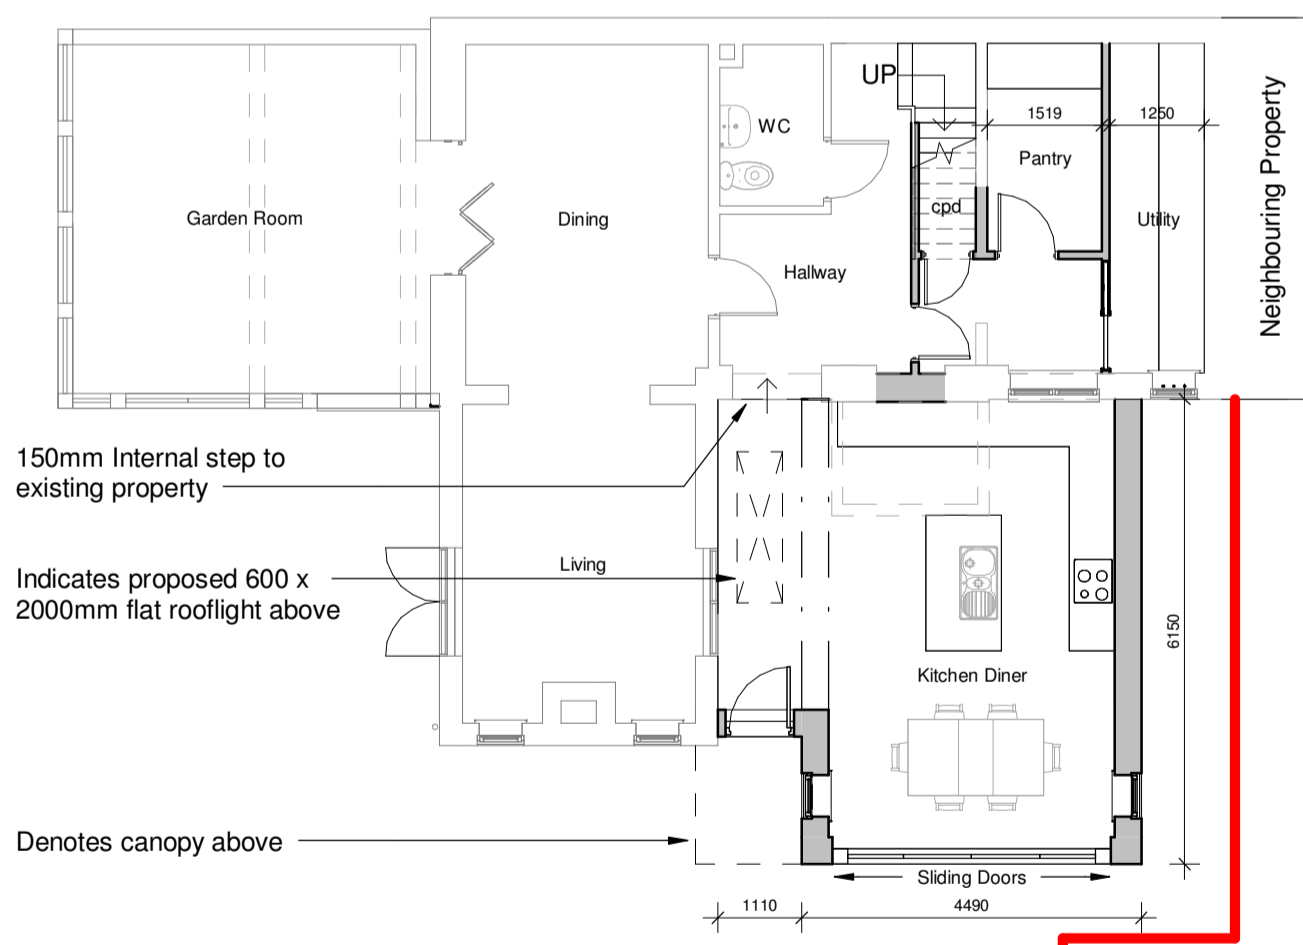

Ground Floor Plan

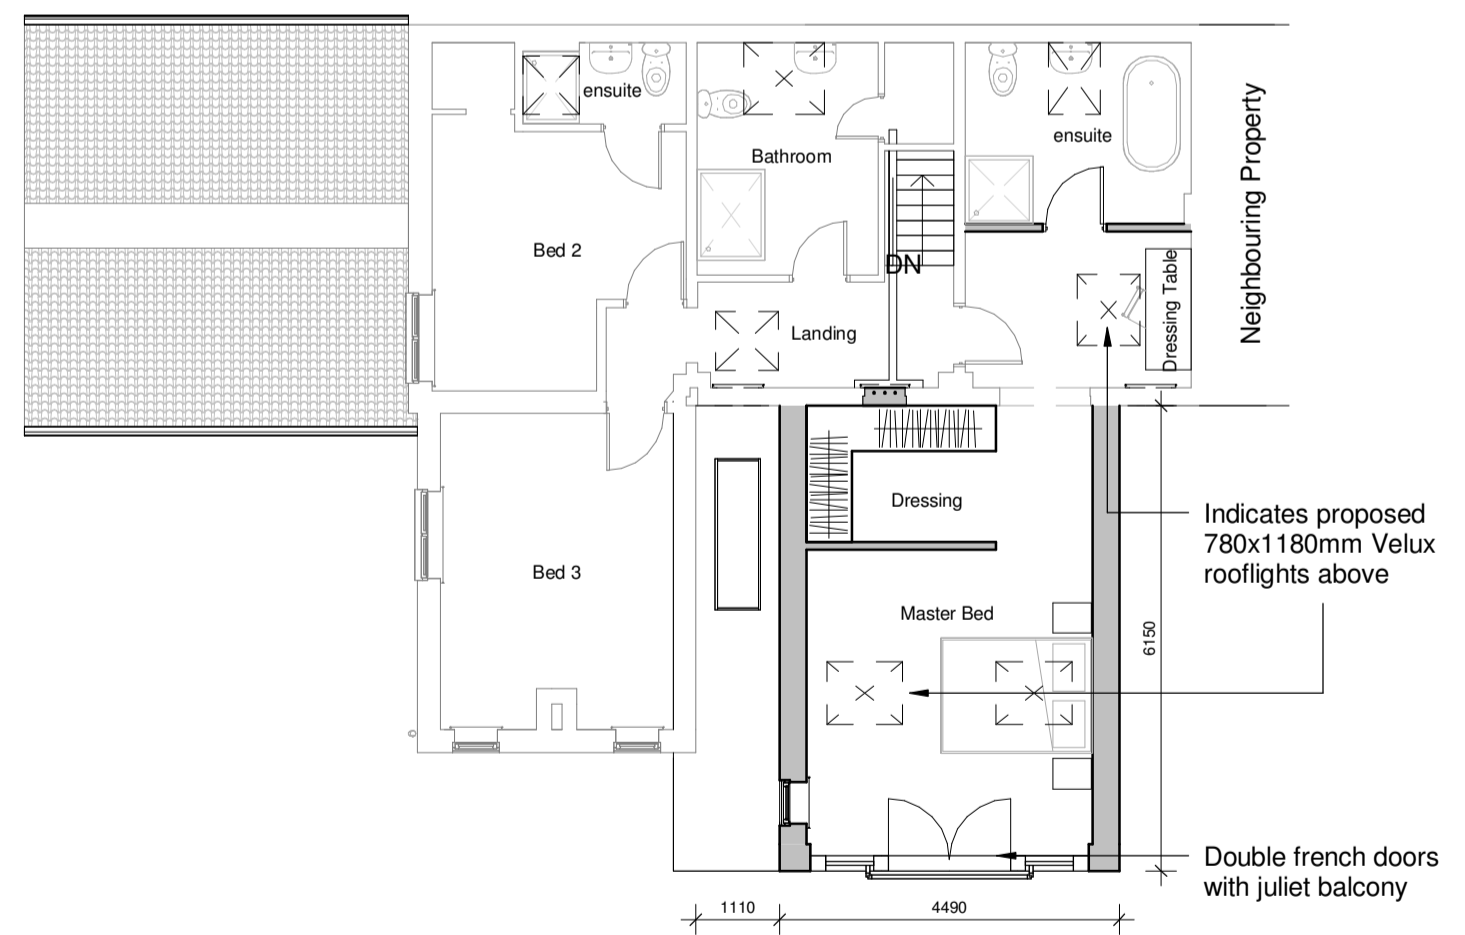

First Floor Plan



Client Mr & Mrs Rose		HAYWARD architects	
Project Title White Rose Barn Lount Road Osbaston			
Drawing Title Scheme 1		19 Station Road Hinckley Leicestershire LE10 1AW Tel: 01455 635 665 www.haywardarchitects.co.uk	
Scale 1:100	Date July 2025	Sheet A2	Job No. 25/37
Author MO	Checked by LW		Drawing No. 01C
THE COPYRIGHT OF THIS DRAWING IS VESTED IN HAYWARD ARCHITECTS LTD. REPRODUCTION IN ANY FORM, EITHER IN WHOLE OR IN PART IS FORBIDDEN WITHOUT THE PRIOR WRITTEN PERMISSION OF THE COPYRIGHT HOLDER. DO NOT SCALE FROM DRAWING AND ONLY FOUR DIMENSIONS ARE TO BE USED.			Status Planning