


Boundary Fence


Boundary Fence

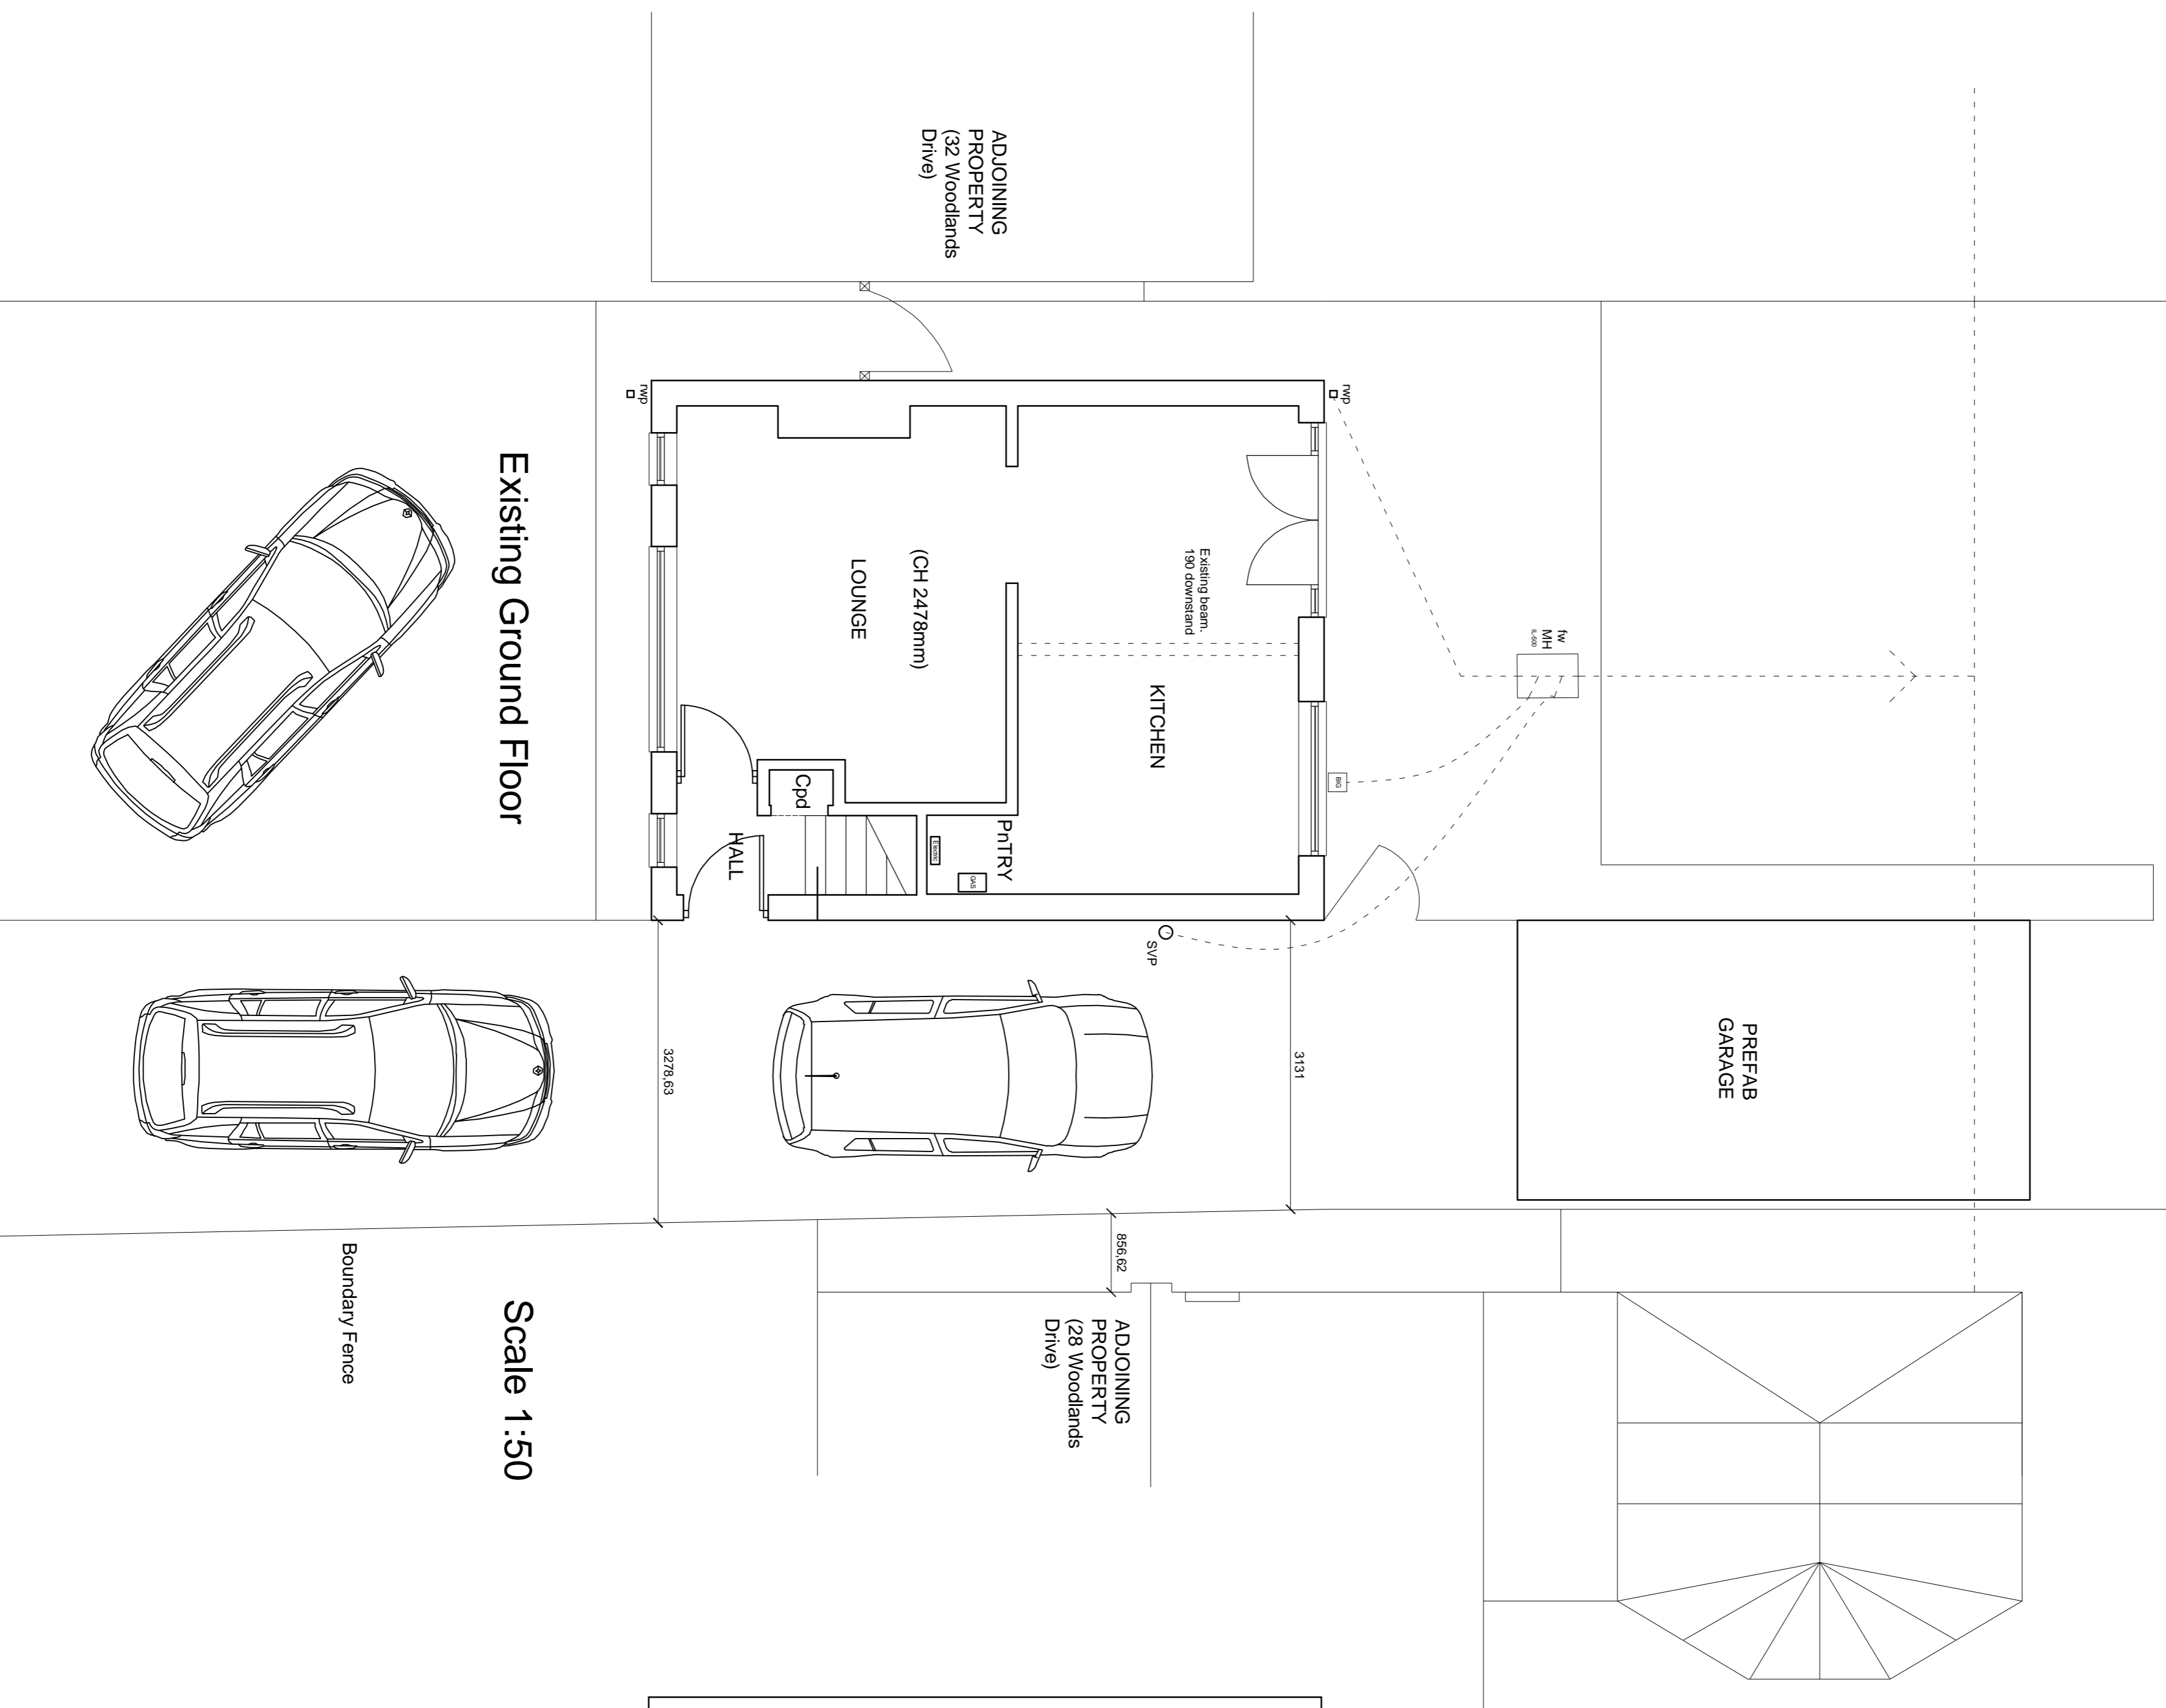

Existing Ground Floor


Scale 1:50

Boundary Fence

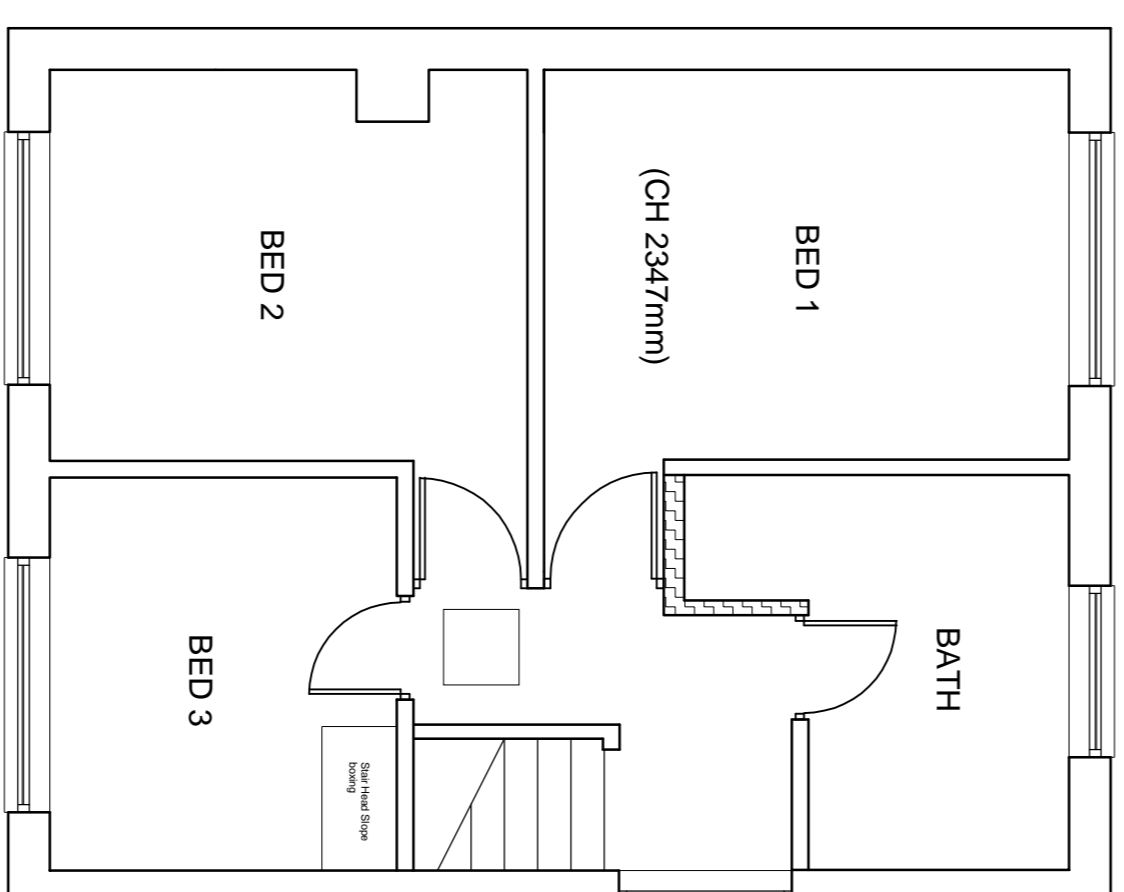

Existing First Floor

DO NOT SCALE - The contractor is responsible for checking all details and dimensions on site and using these in his tender submission and all subsequent work on site. THIS IS A CAD DRAWING - DO NOT ALTER

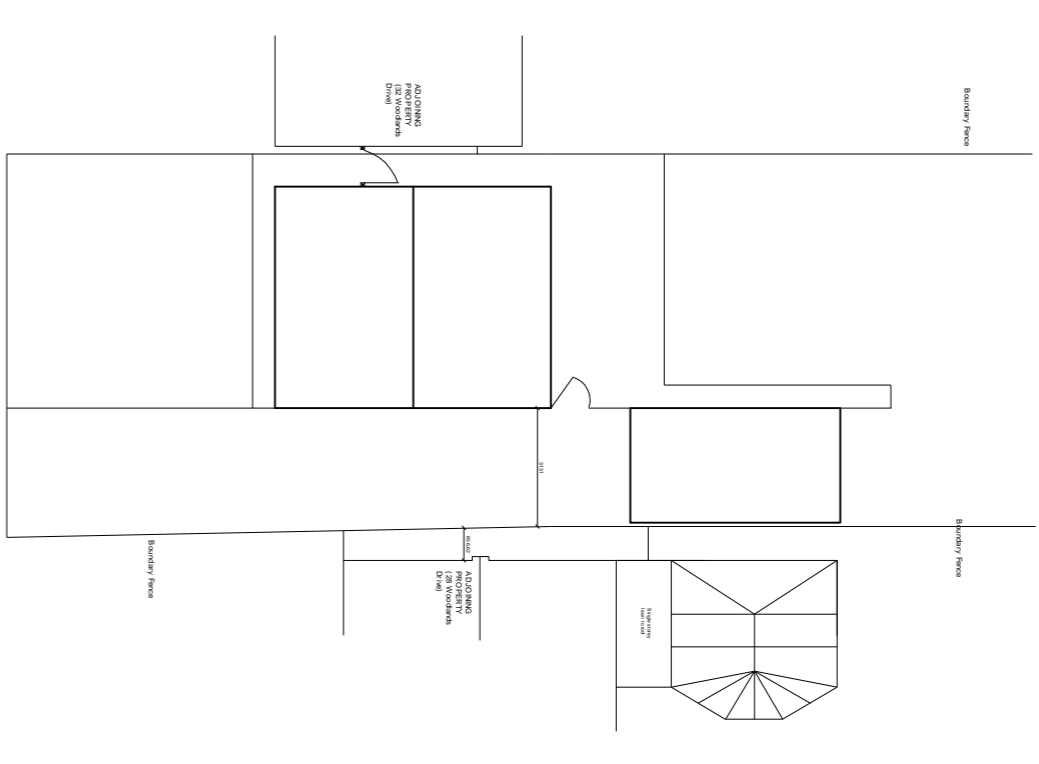

Existing Roof & Boundary Layout Scale 1:200

REV.	DESCRIPTION	BY	DATE
0	INITIAL ISSUE		

DRAWN	DATE	CHECKED	DATE	APPRD	DATE
	02/26				

CLIENT
L H Joinery Ltd

PROJECT
**30 Woodlands Drive, Groby
Leicestershire, LE6 0BQ**

DRAWING TITLE
**Proposed Alterations
Existing Floor plans
& Roof Plan**

DRAWING No. **LH/01** REV.
SCALE **As shown**