


DO NOT SCALE - The contractor is responsible for checking all details and dimensions on site and using these in his tender submission and all subsequent work on site.  
THIS IS A CAD DRAWING - DO NOT ALTER

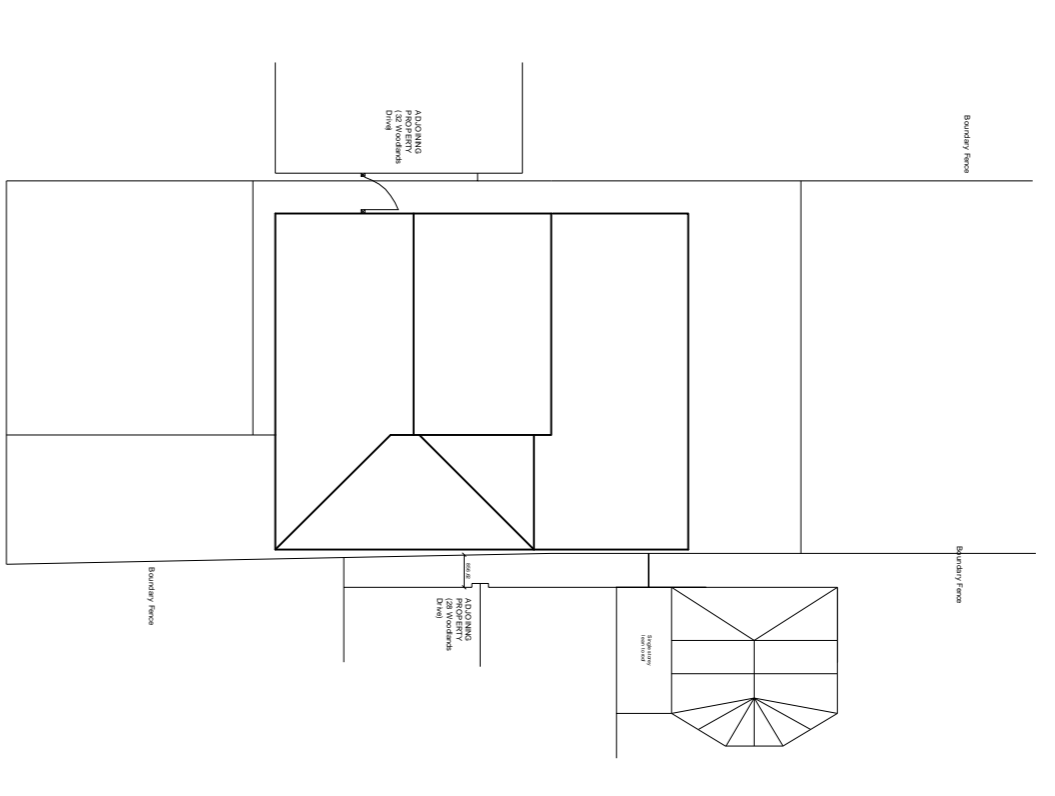

**Proposed Roof & Boundary  
Layout Scale 1:200**

REV.	DESCRIPTION	BY	DATE
A	Extension height added	T.S	05/2013
O	INITIAL ISSUE		


DRAWN	DATE	CHECKED	DATE	APPRD	DATE
	02/26				

**CLIENT**  
*L H Joinery Ltd*

**PROJECT**  
*30 Woodlands Drive, Groby  
Leicestershire, LE6 0BQ*

**DRAWING TITLE**  
*Proposed Alterations  
Proposed Floor & roof plans*


**DRAWING No.** *LH/02* **REV.**  
**SCALE** *As shown*

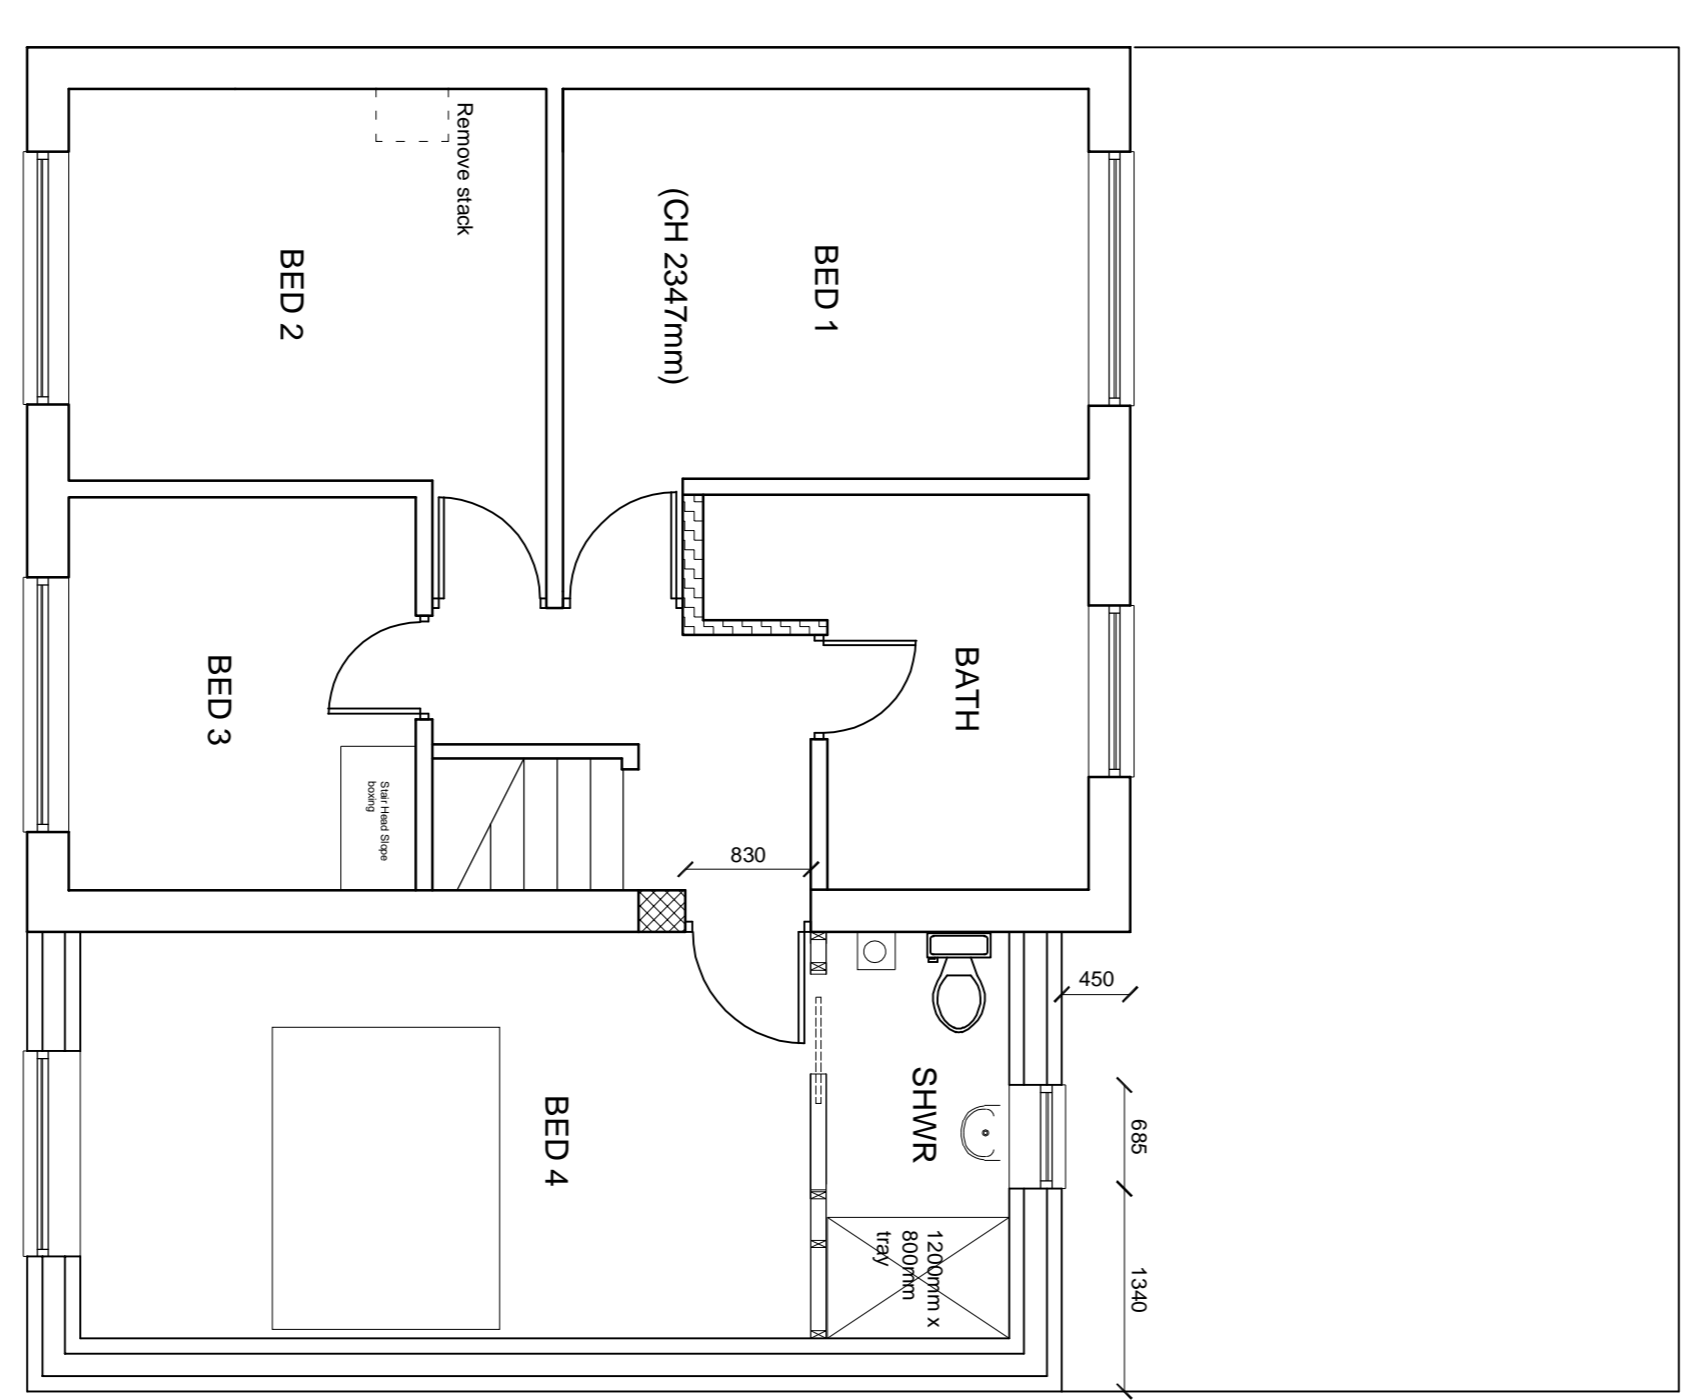


**Proposed First Floor**

**Scale 1:50**

Boundary Fence

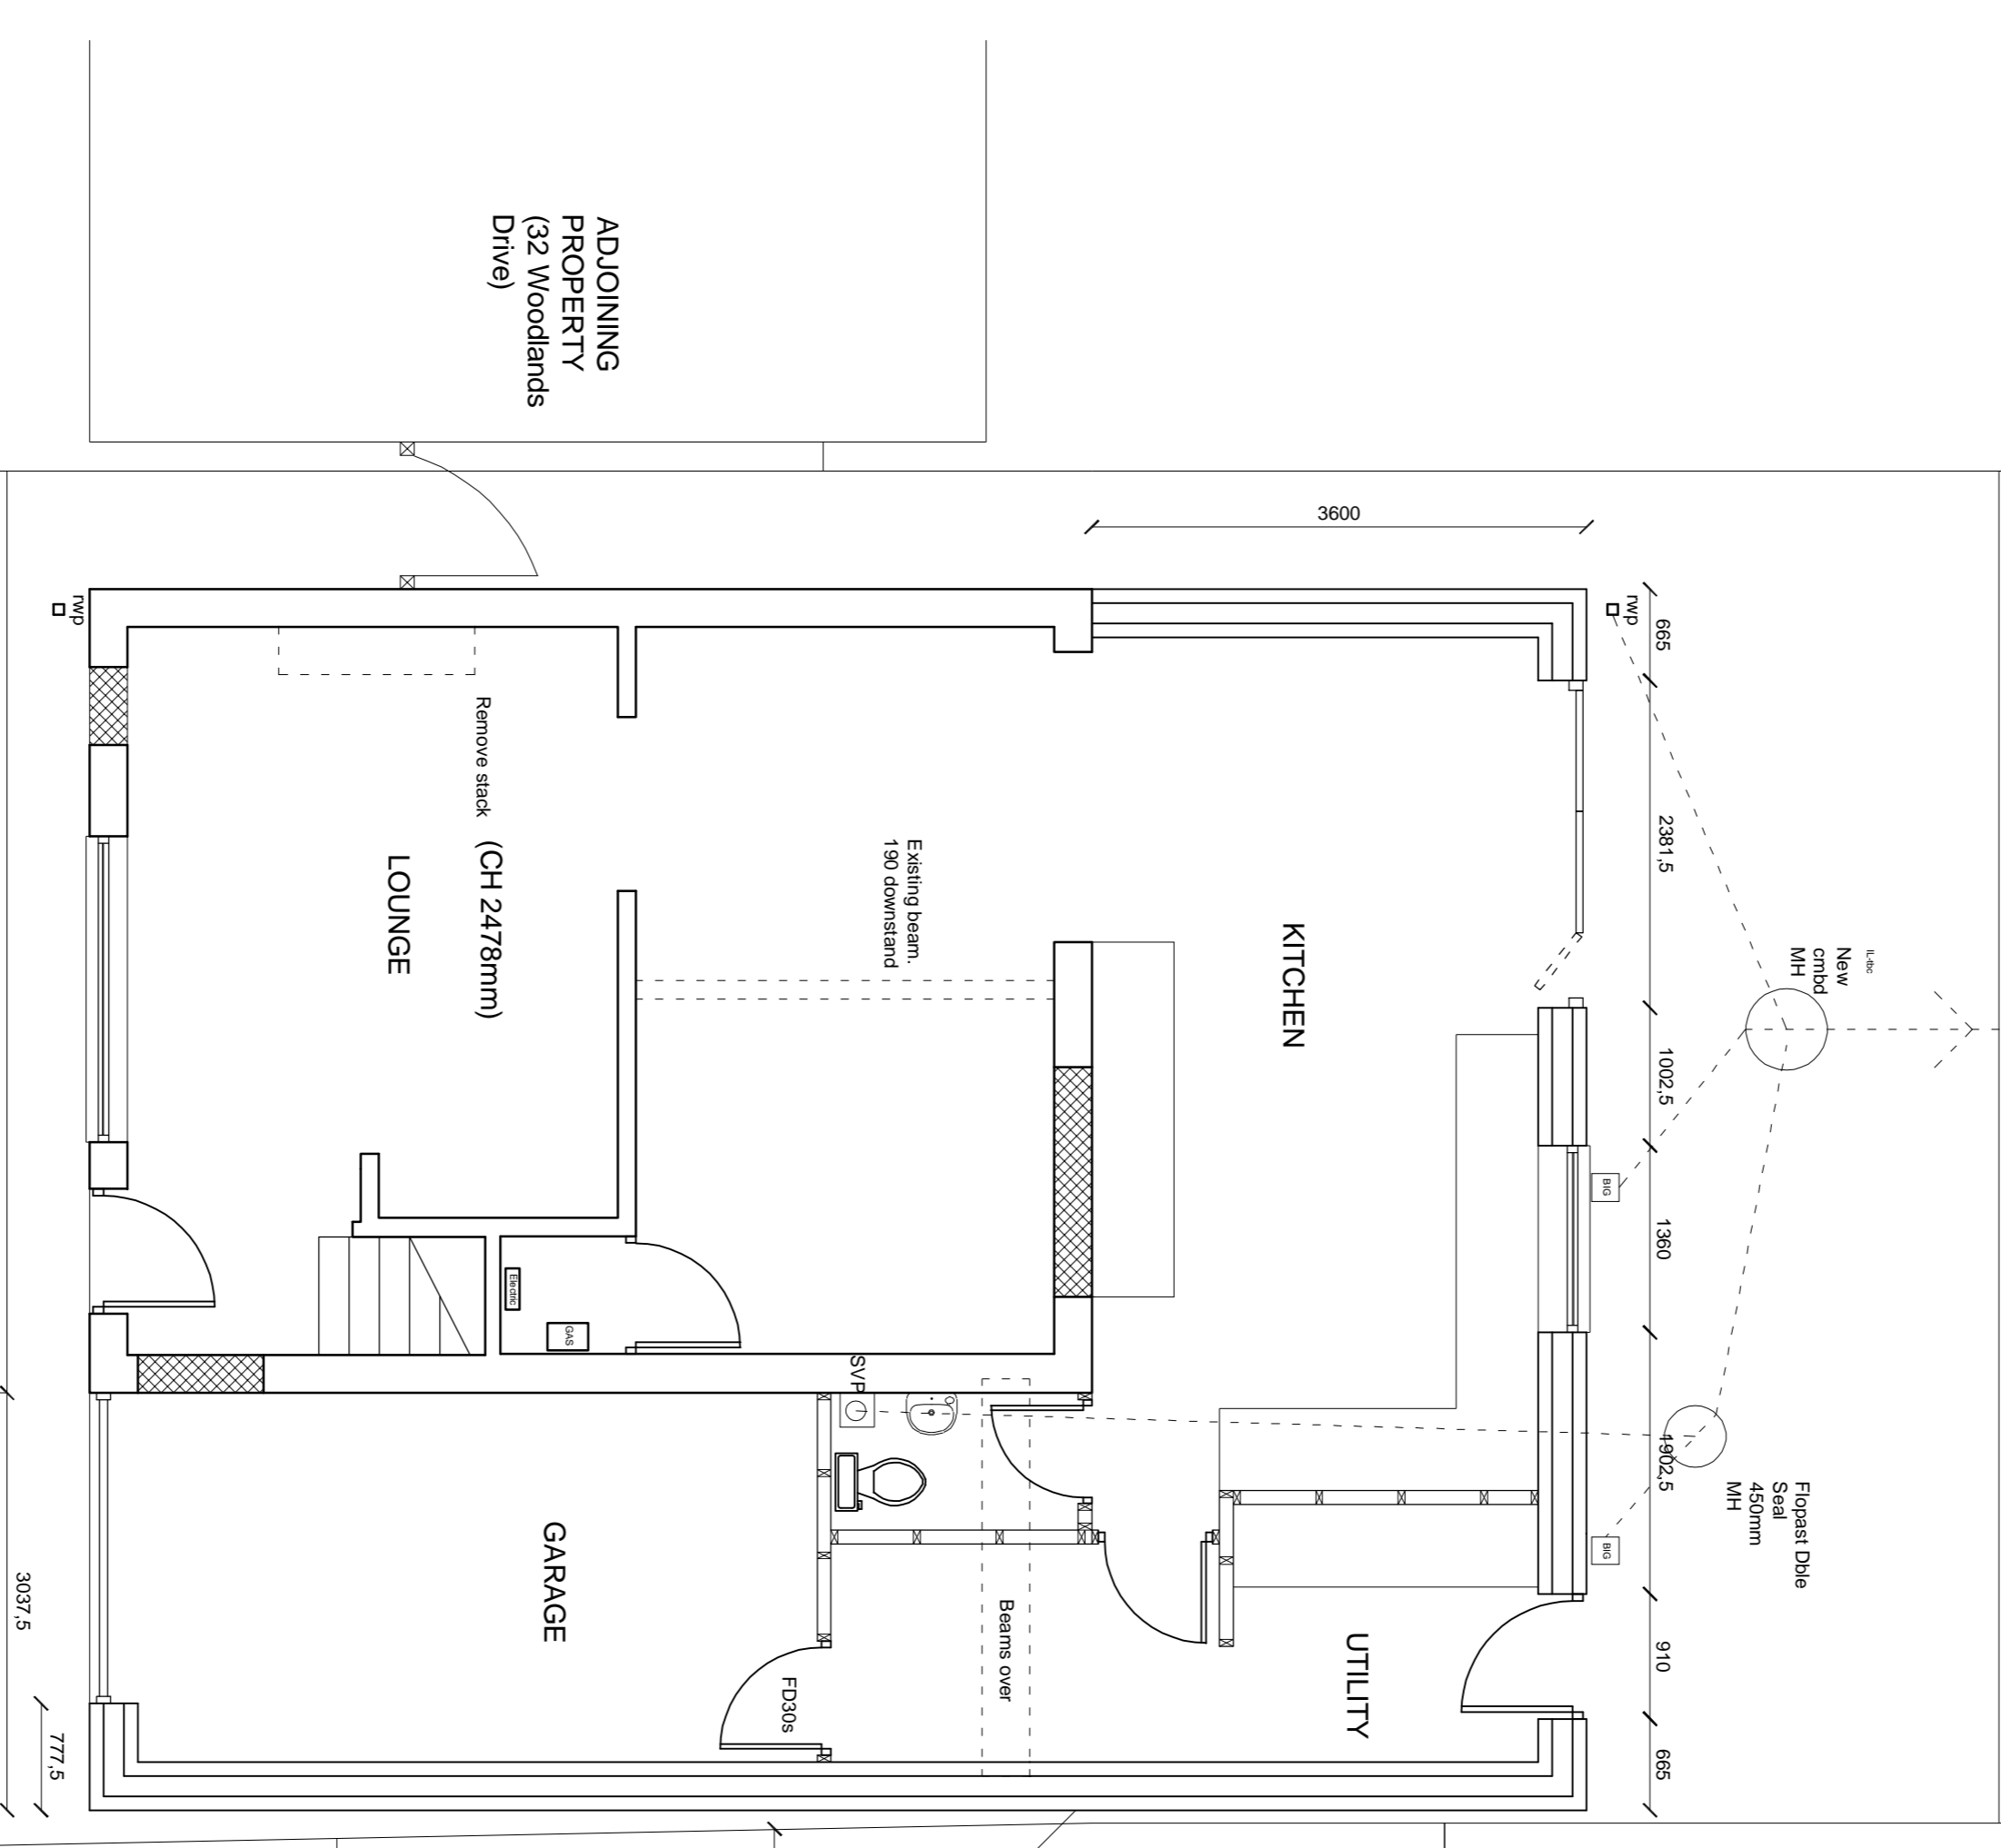

**Proposed Ground Floor**

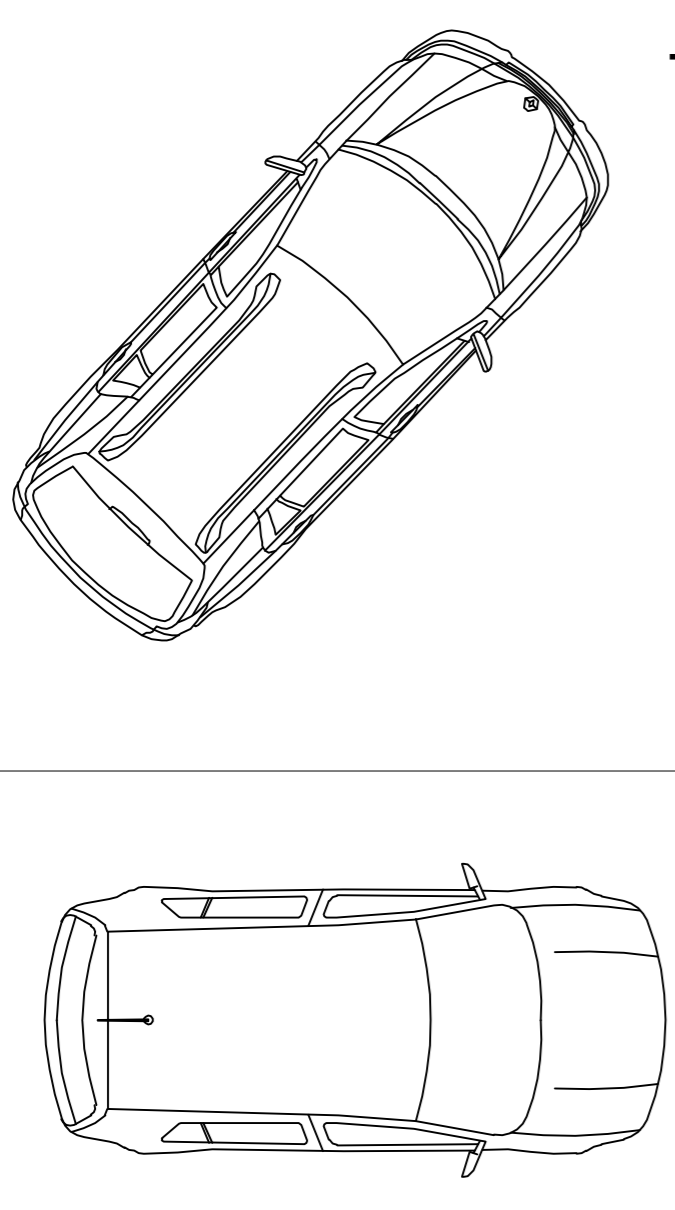

Boundary Fence

Boundary Fence

ADJOINING PROPERTY (28 Woodlands Drive)

ADJOINING PROPERTY (32 Woodlands Drive)