


CS1	440675.930	292637.463	90.373
CS2	440978.591	292606.617	90.499
CS3	440914.140	292527.868	90.278

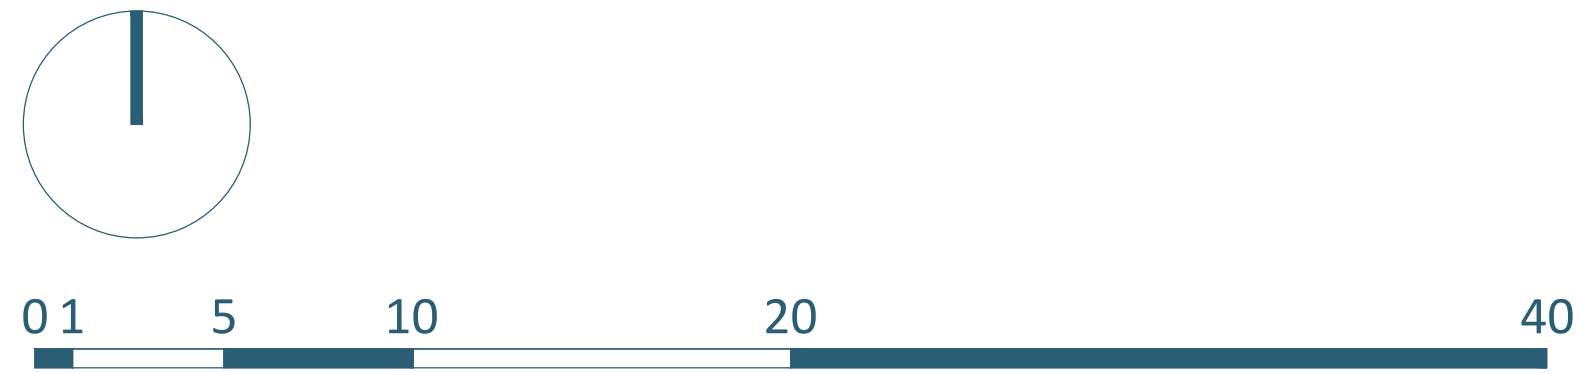

Disclaimer

© This drawing is the copyright of Lawrence & Finley Architects Ltd. and may not be reproduced or used except by written permission.
Figured dimensions to have precedence over scaling.
Please read this drawing in conjunction with the specification.
Check all site dimensions prior to any construction.
Refer any discrepancies found to the Architects.

Revisions

-	-
---	---

Contact + Location

T 07974 834305
E kristian@lfarchitects.co.uk

Lawrence & Finley Architects Ltd.
5 Henry Dane Way,
Newbold Coleorton,
LE67 8PP

Details

Client	A5 Property
Job Title	Land Off Nutts Lane, Hinckley
Job Type	New Residential Development
Drawing Title	Existing Site Plan
Job Number	NJ420
Drawing Number	PL-02
Scale	1:200 A1
Status	PLANNING

