




Existing Front Elevation - North

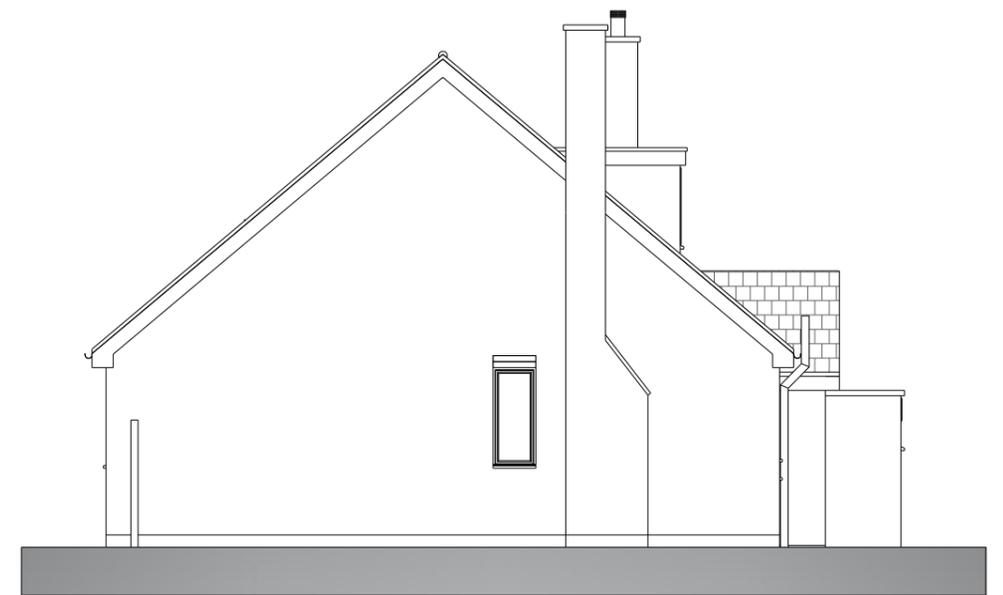


Existing Side Elevation - West

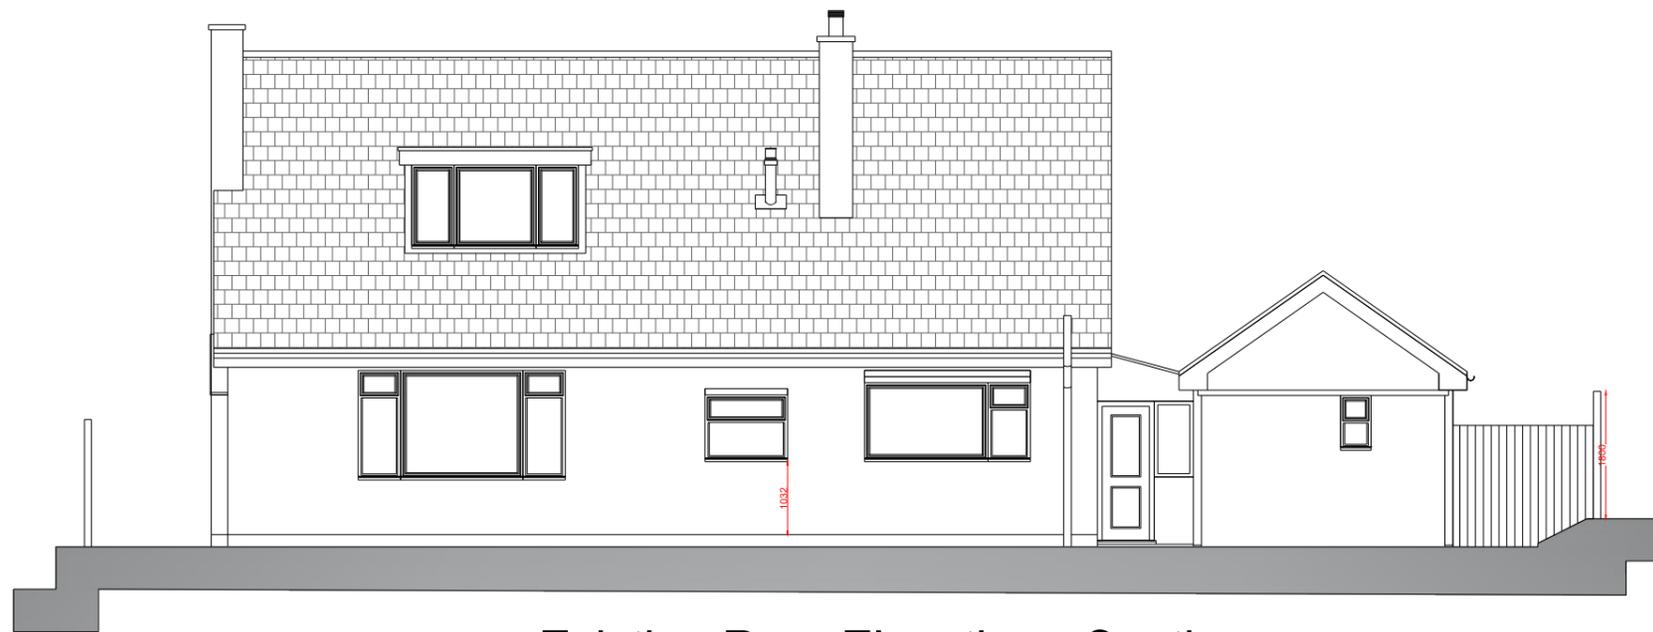

Existing Rear Elevation - South

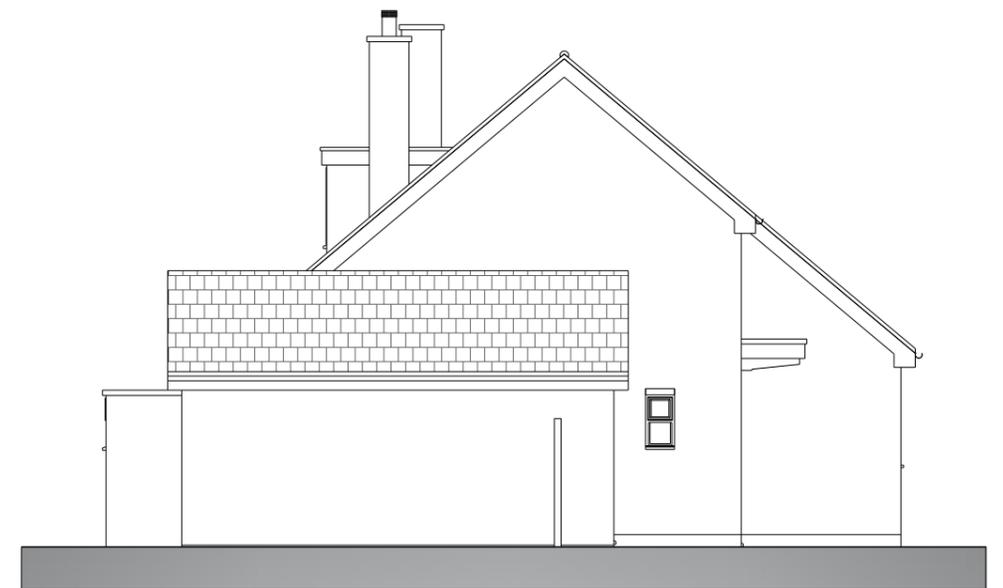

Existing Side Elevation - East

 

Client : Ms. S. Taberer  
 Address : 2 Mount Road  
 Hinckley  
 LE10 1AF

Project : Proposed Alterations  
 Title : Existing Elevations  
 Drawing Ref: 24.011. 04 Rev :  
 Date : 24.02.2024  
 Scale: 1:100@A3

Scale Bar:

**SDP Architecture**  
 Gale House, 15 Melton Road  
 Waltham-on-the-Wolds LE14 4AJ  
 T. 07930659595  
 E. info@sdparchitecture.co.uk