

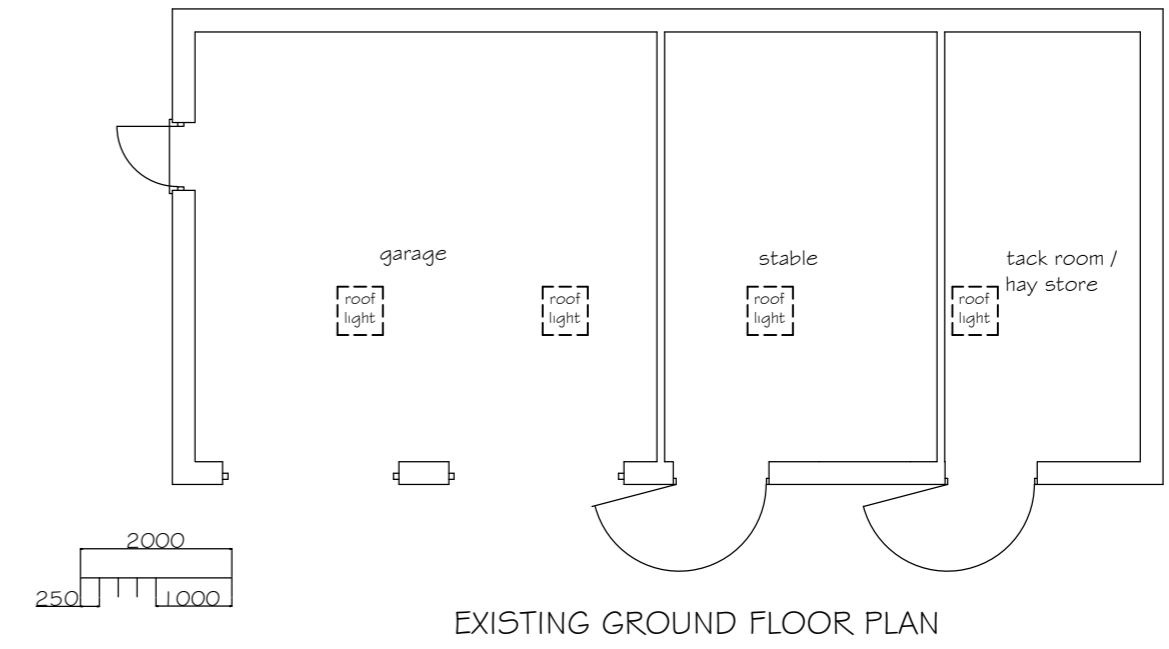


PROPOSED GROUND FLOOR PLAN

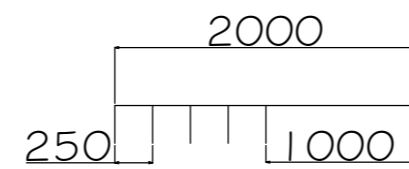

EXISTING GROUND FLOOR PLAN

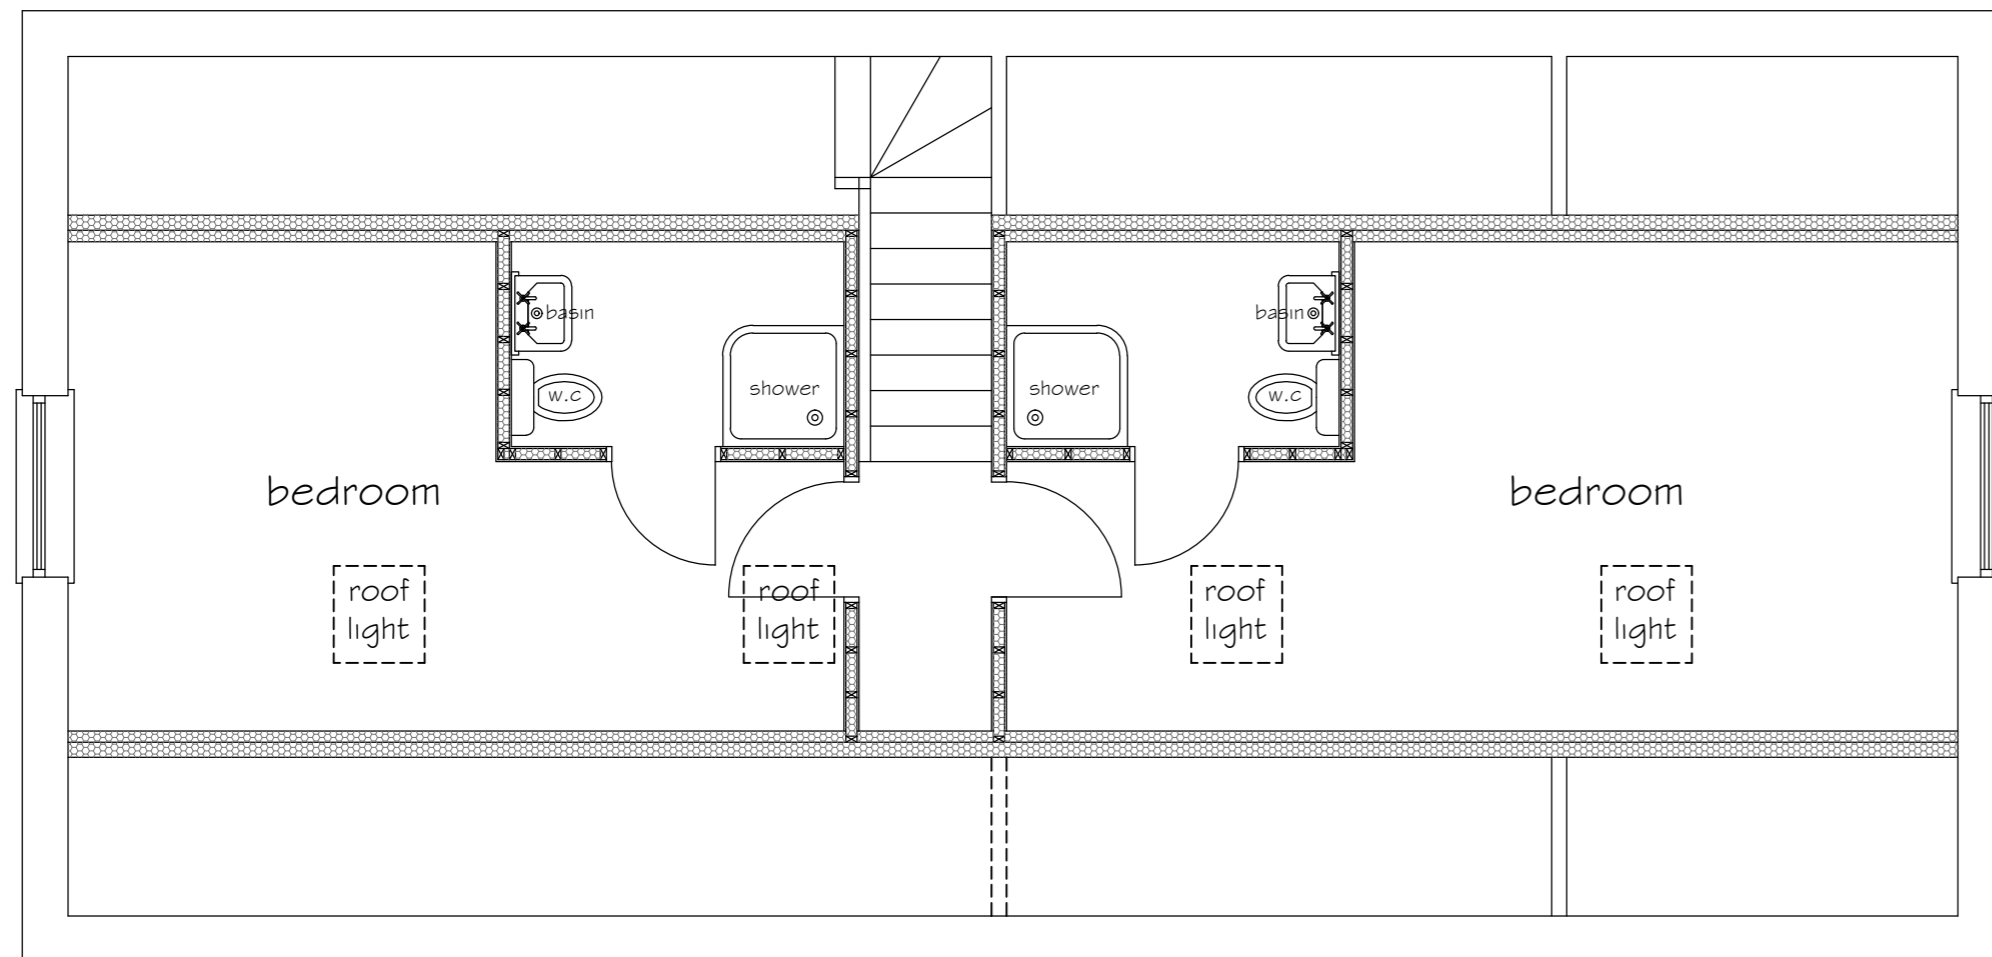

PROPOSED FIRST FLOOR PLAN

Proposed Loft Conversion
and alterations
Woodville
Lount Road
Osbaston CV13 0HR
For Mr & Mrs W Aris

Drawing Number 22/012/01	Scales 1:50 & 1:100 June 2018
-----------------------------	-------------------------------------