





Existing Front Elevation
Scale 1:50




Existing Gable Elevation
Scale 1:50

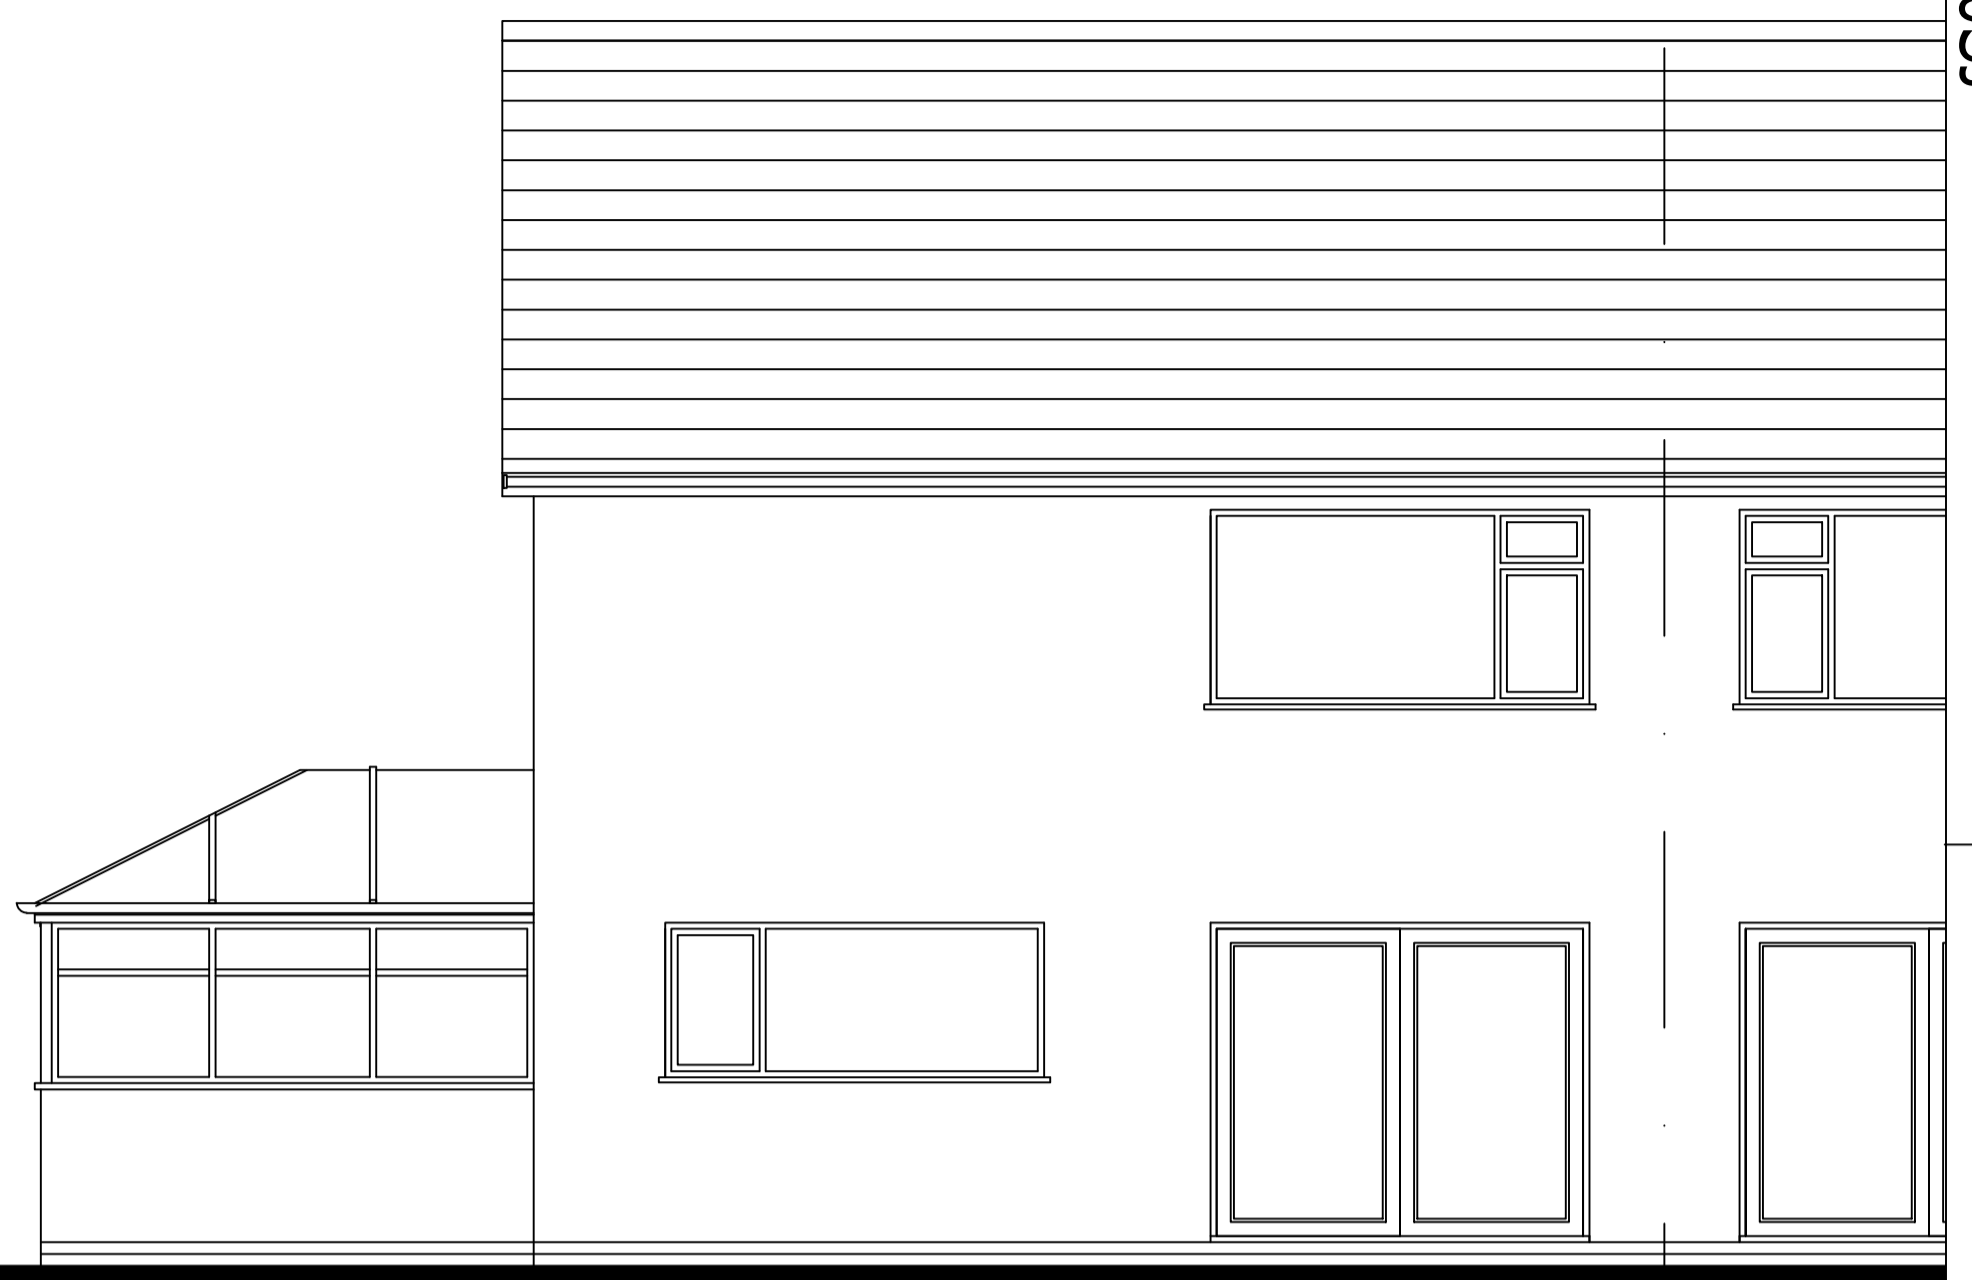


Existing Rear Elevation
Scale 1:50

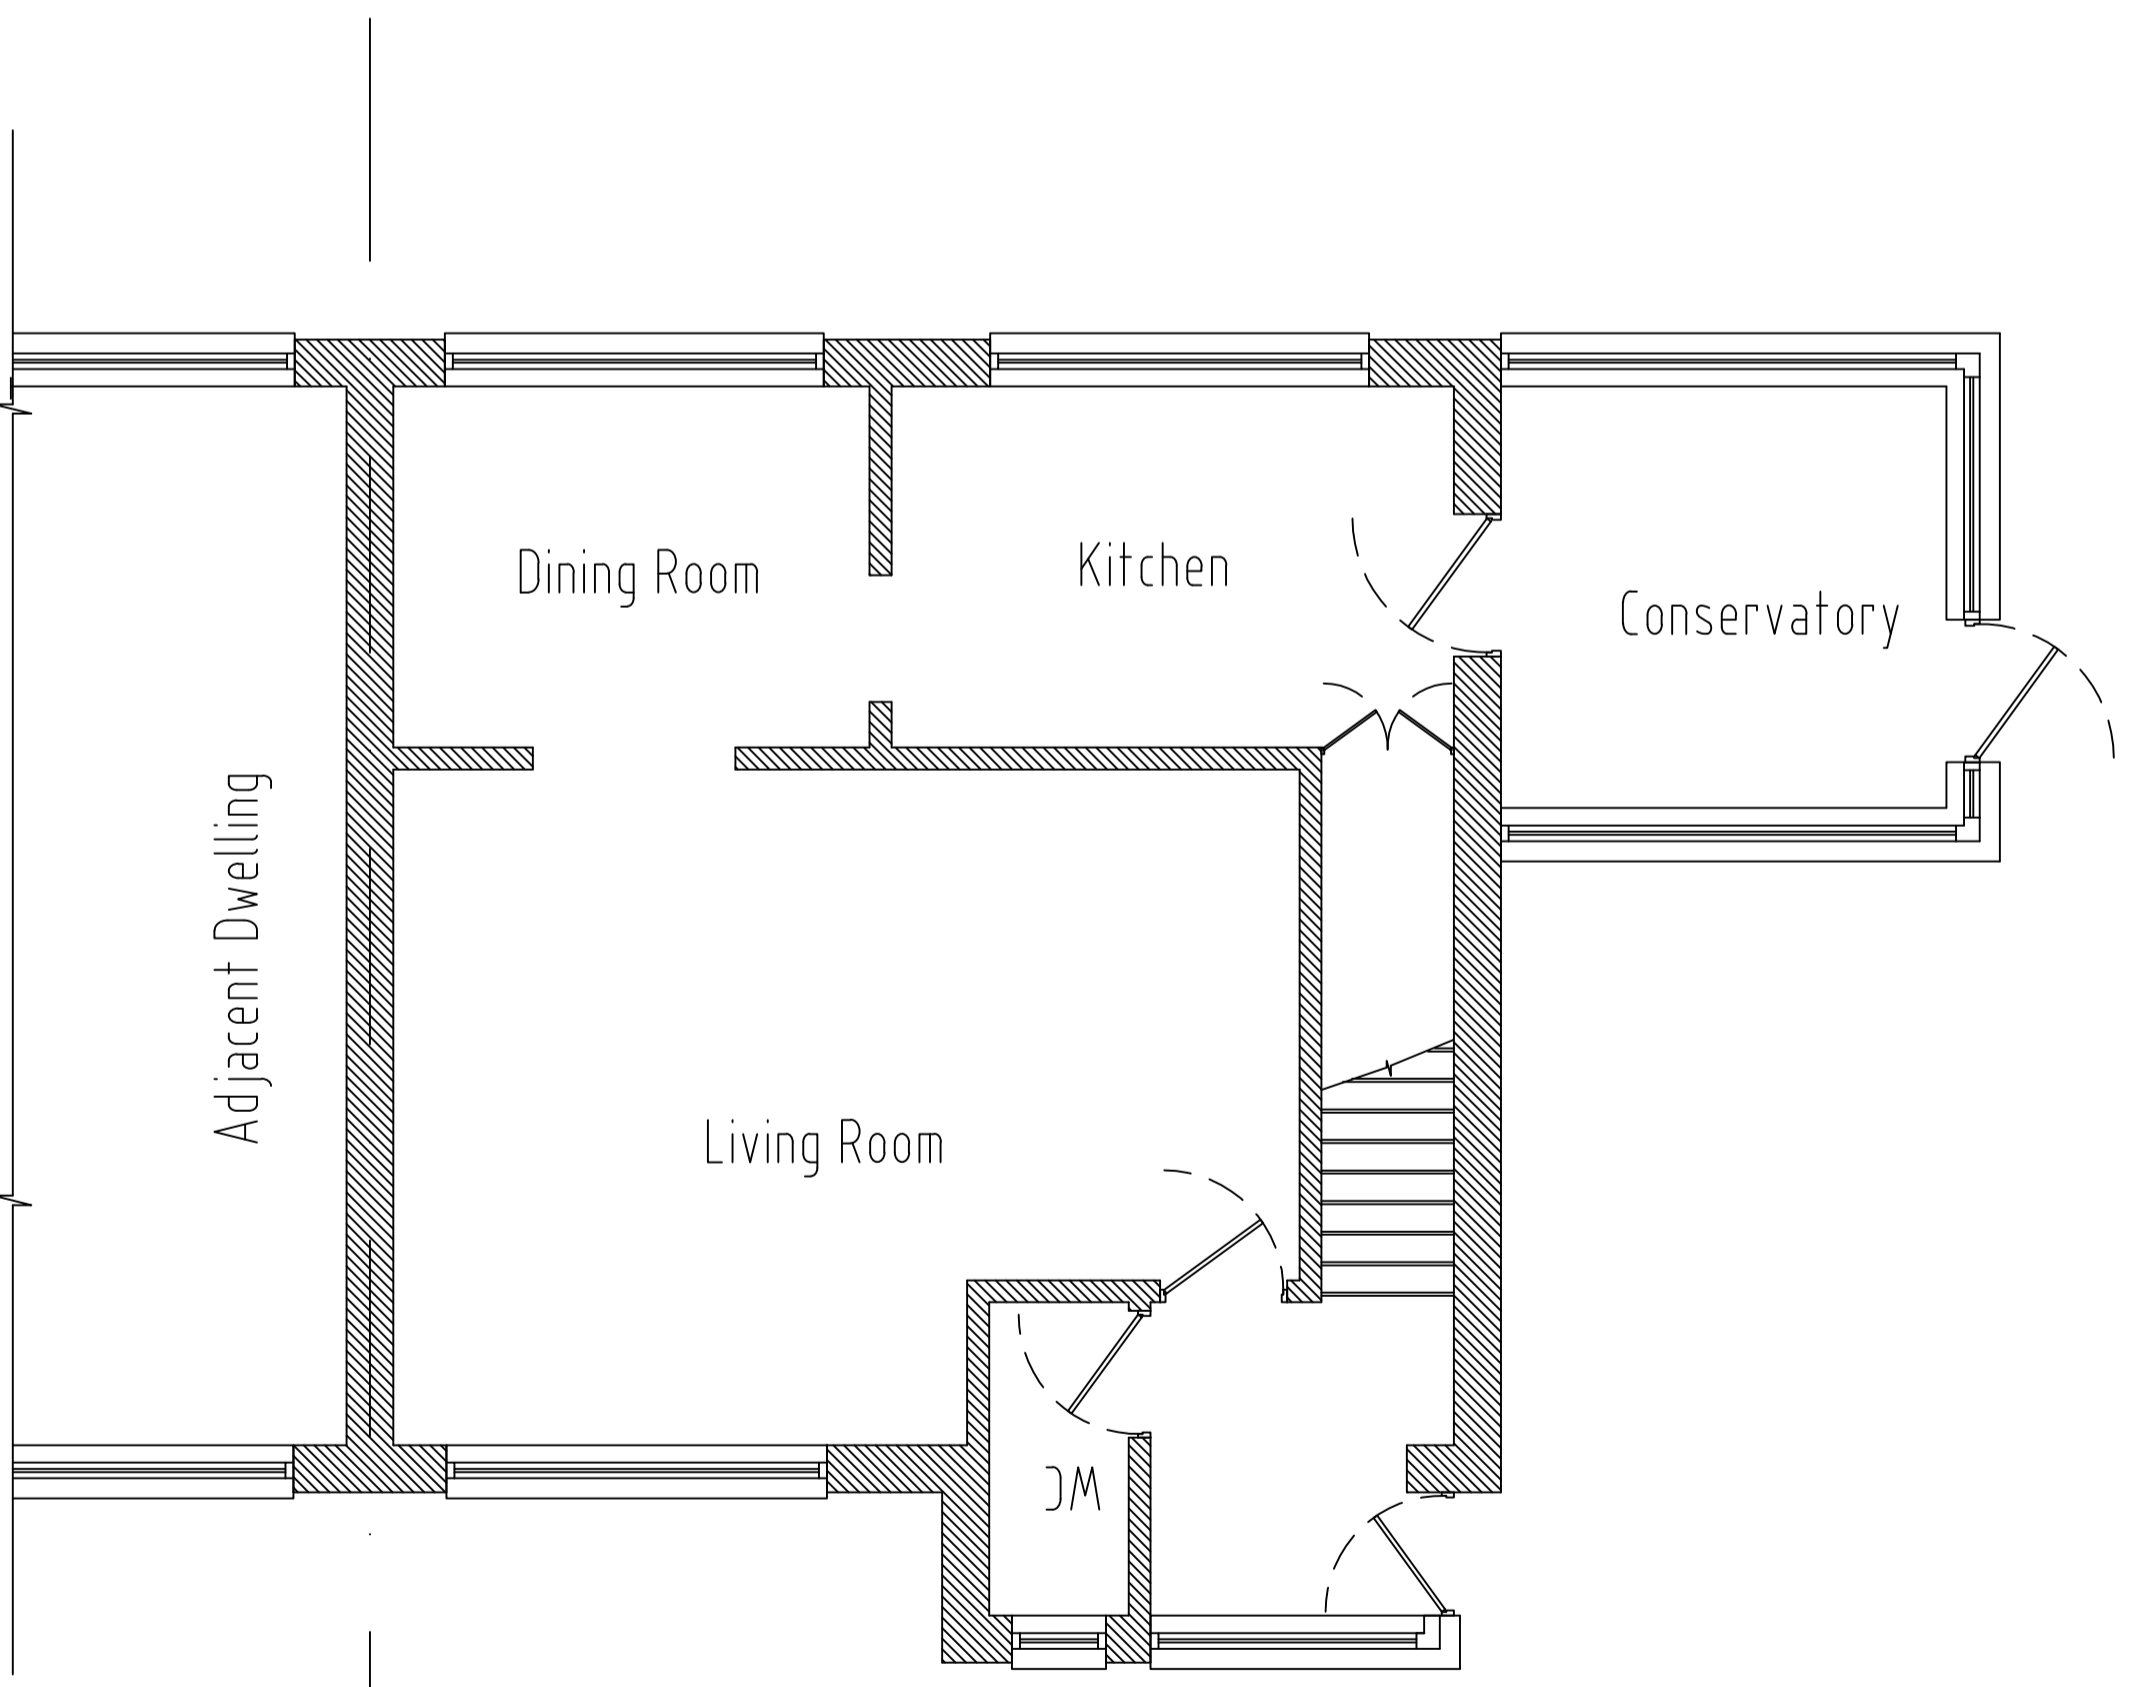

Existing Ground Floor Plan
Scale 1:50

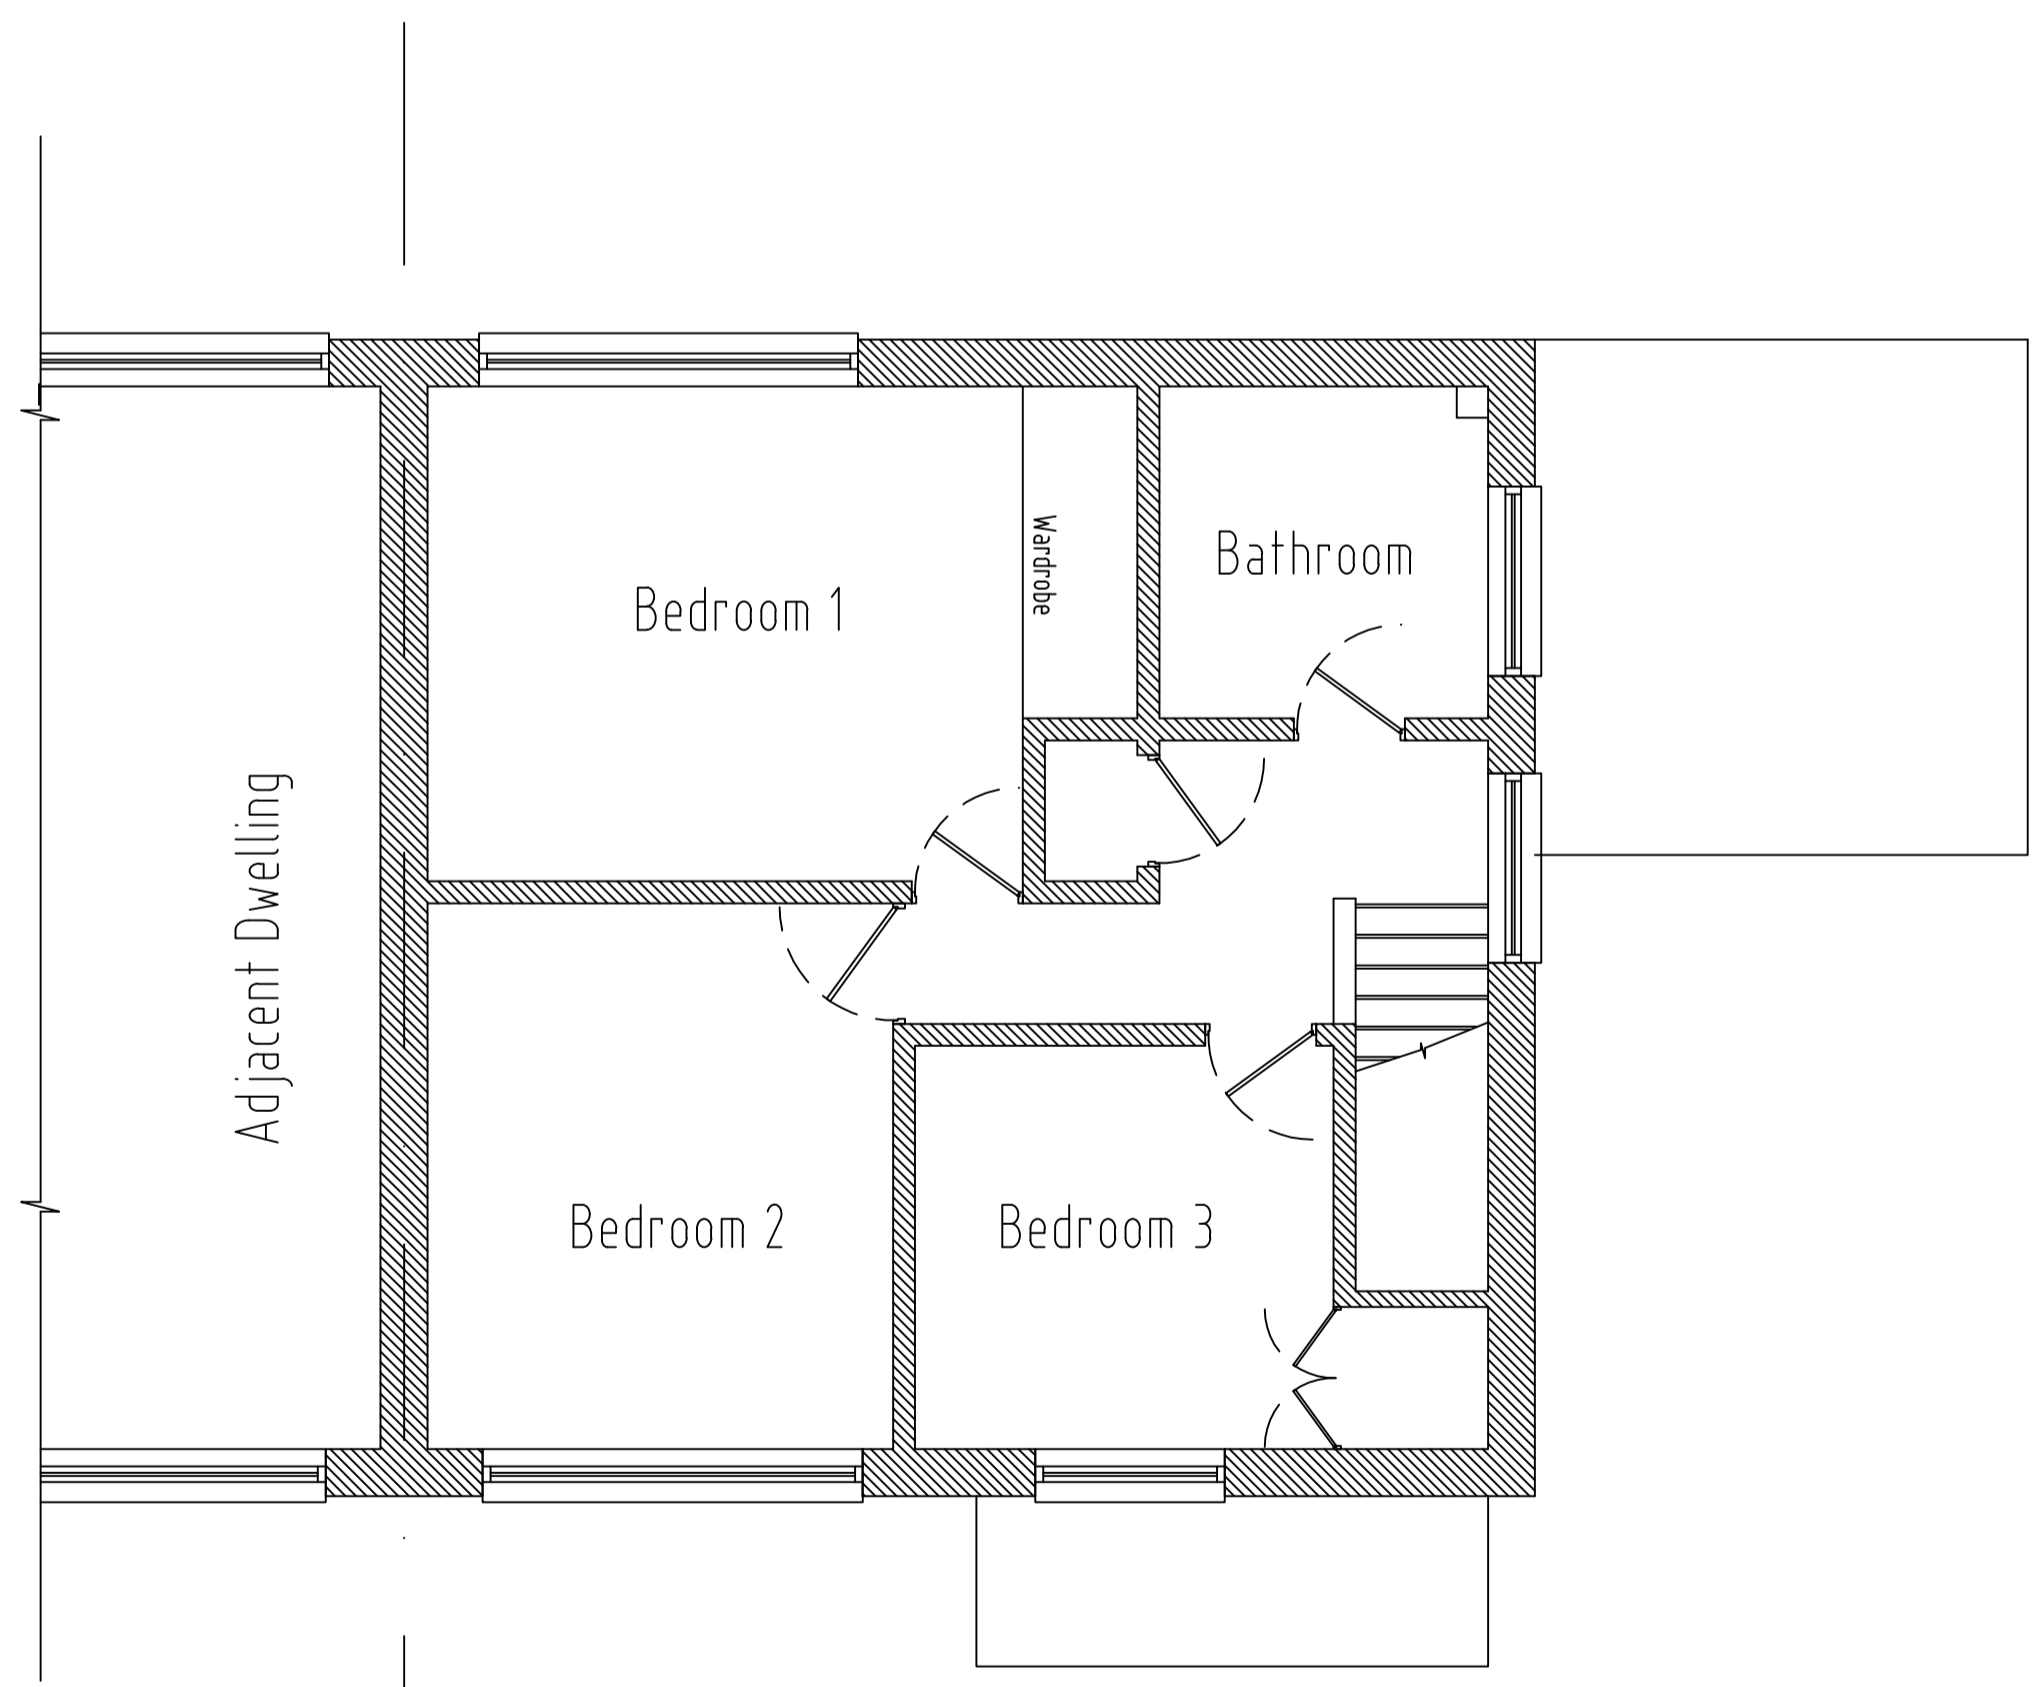

Existing First Floor Plan
Scale 1:50

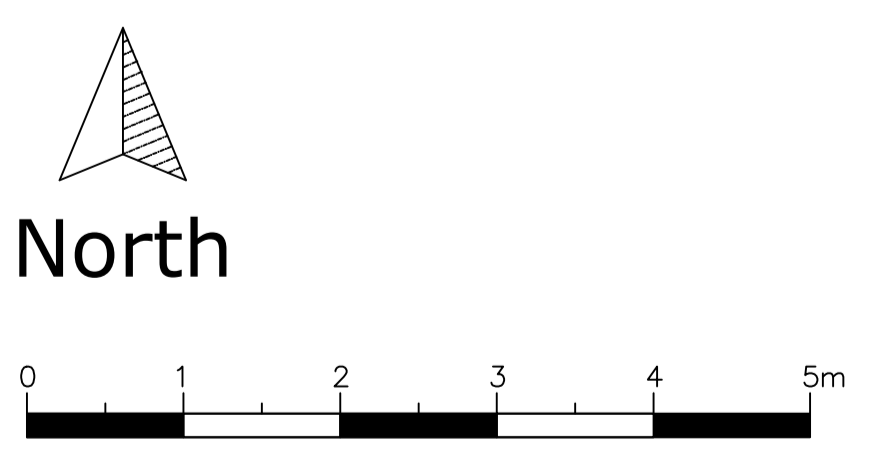

North