



Proposed Ground Floor Plan  
Scale 1:50

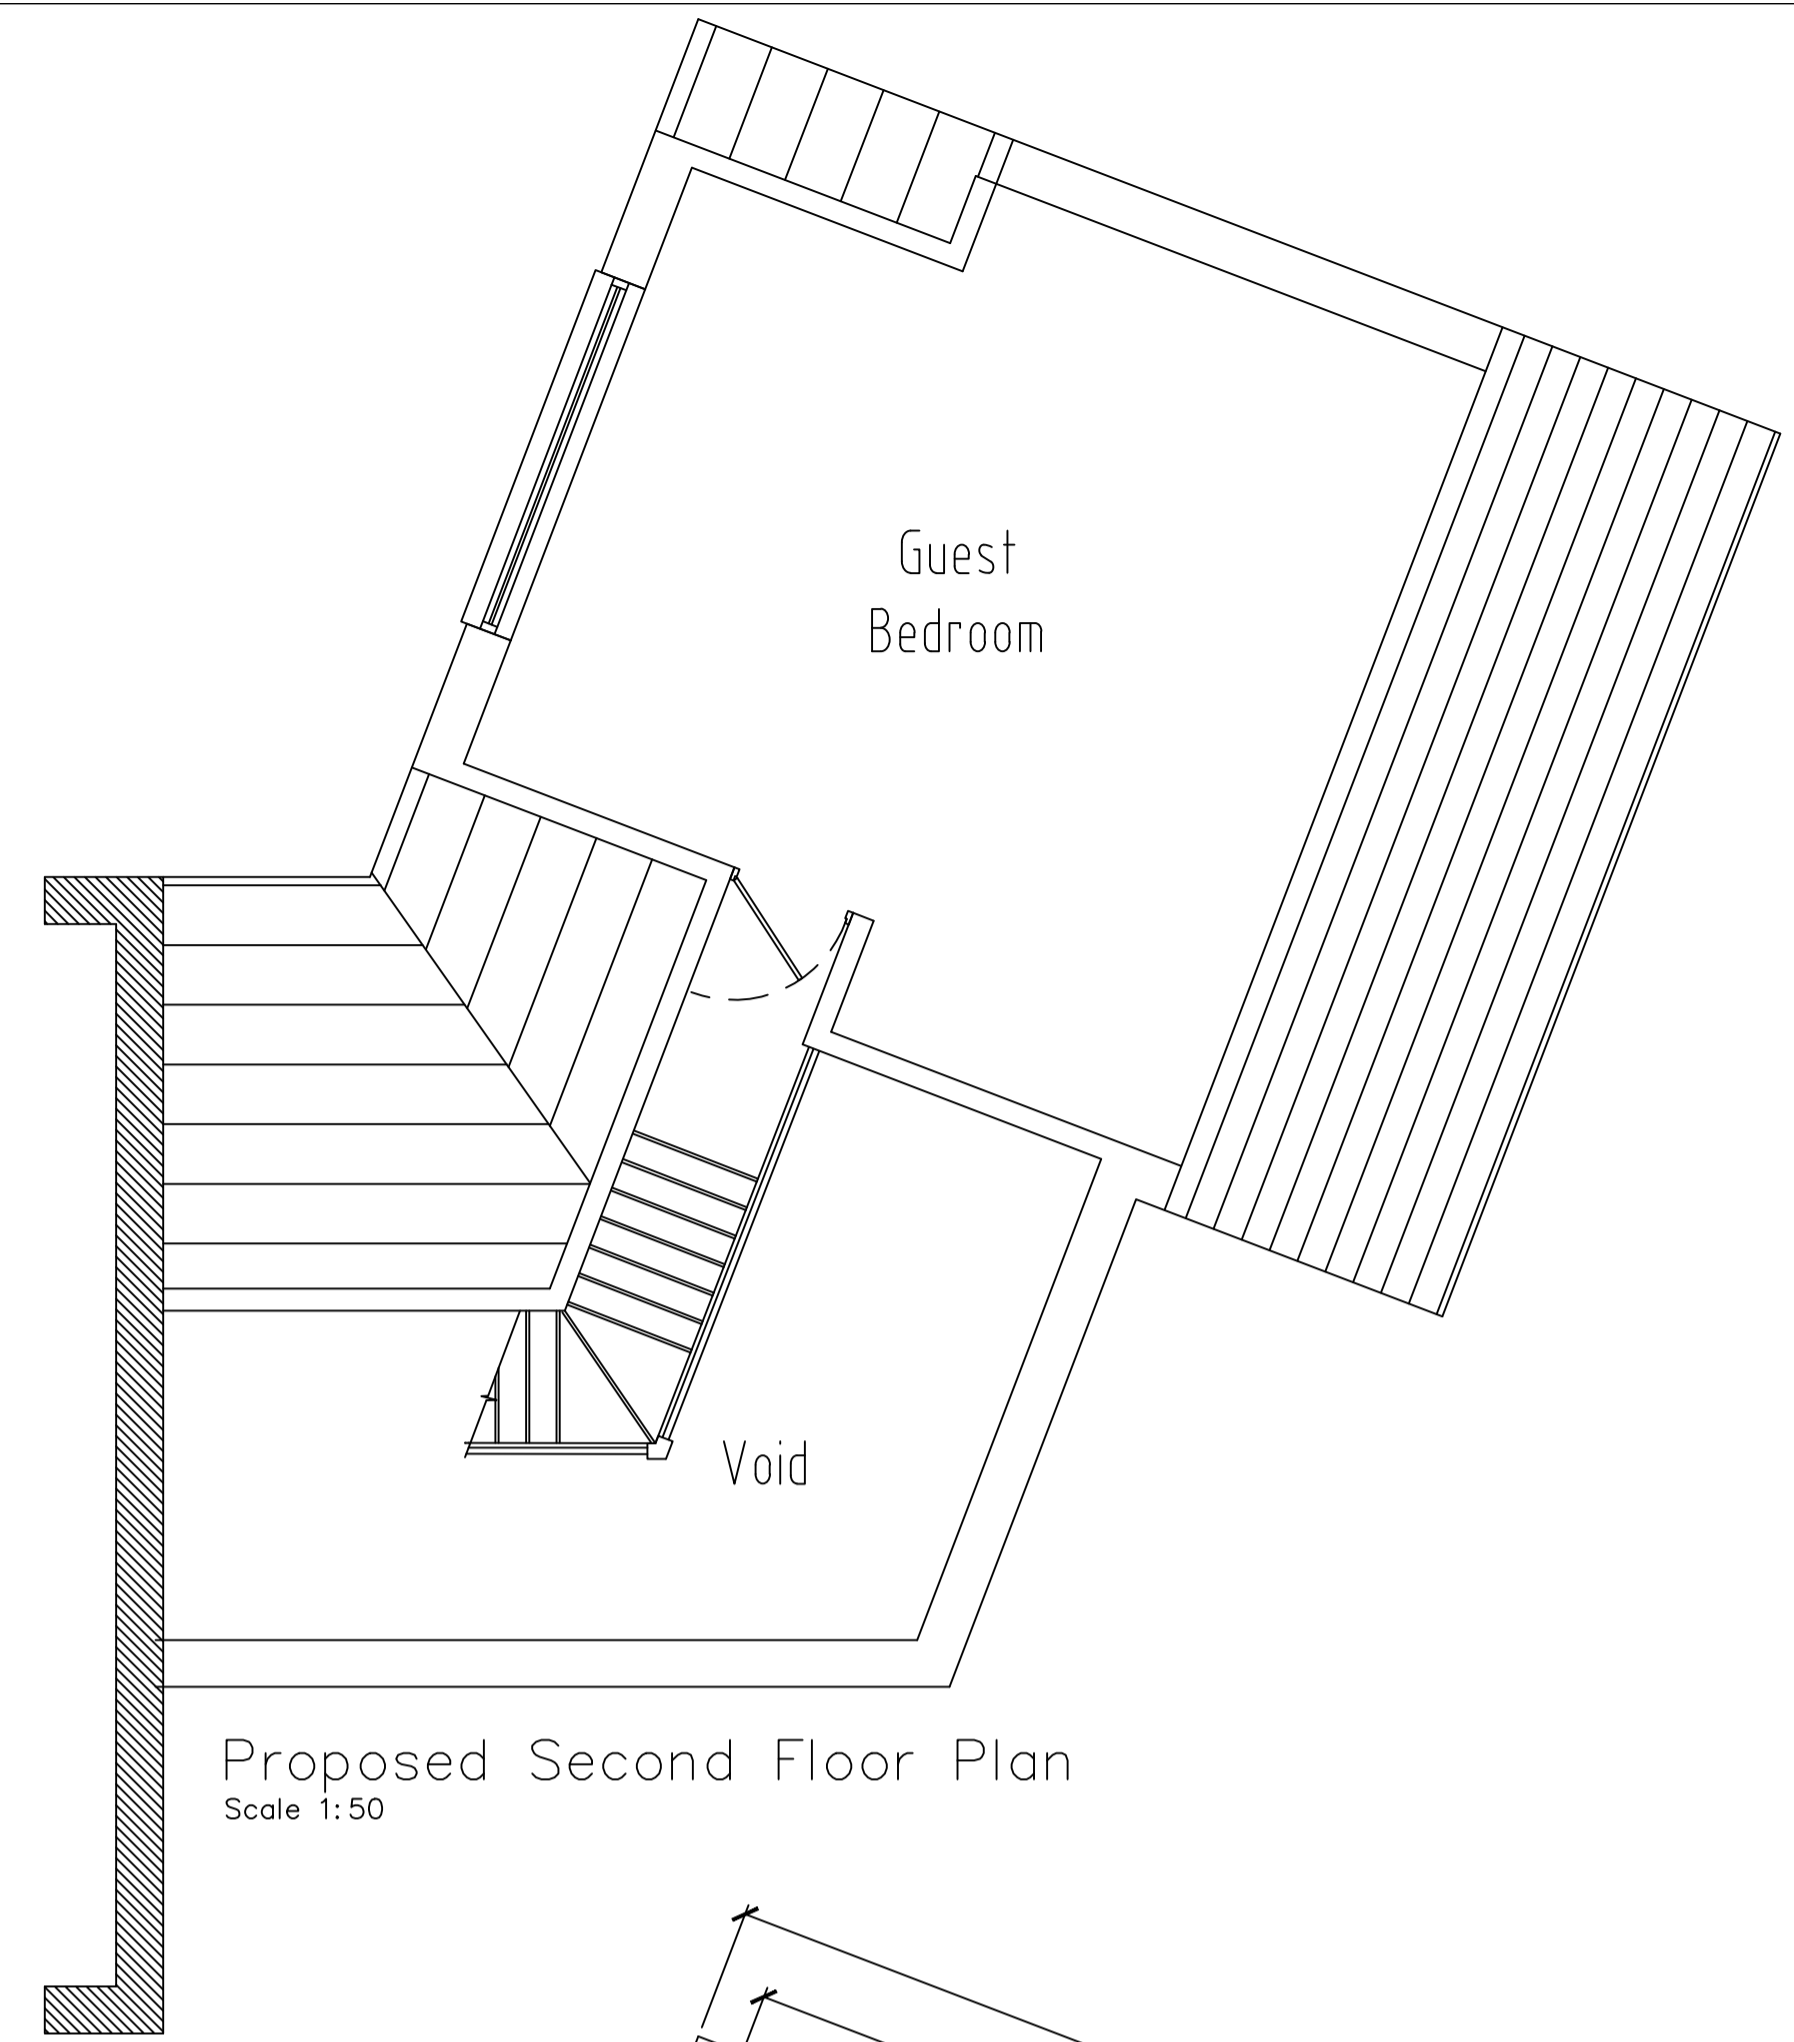

Proposed Second Floor Plan  
Scale 1:50

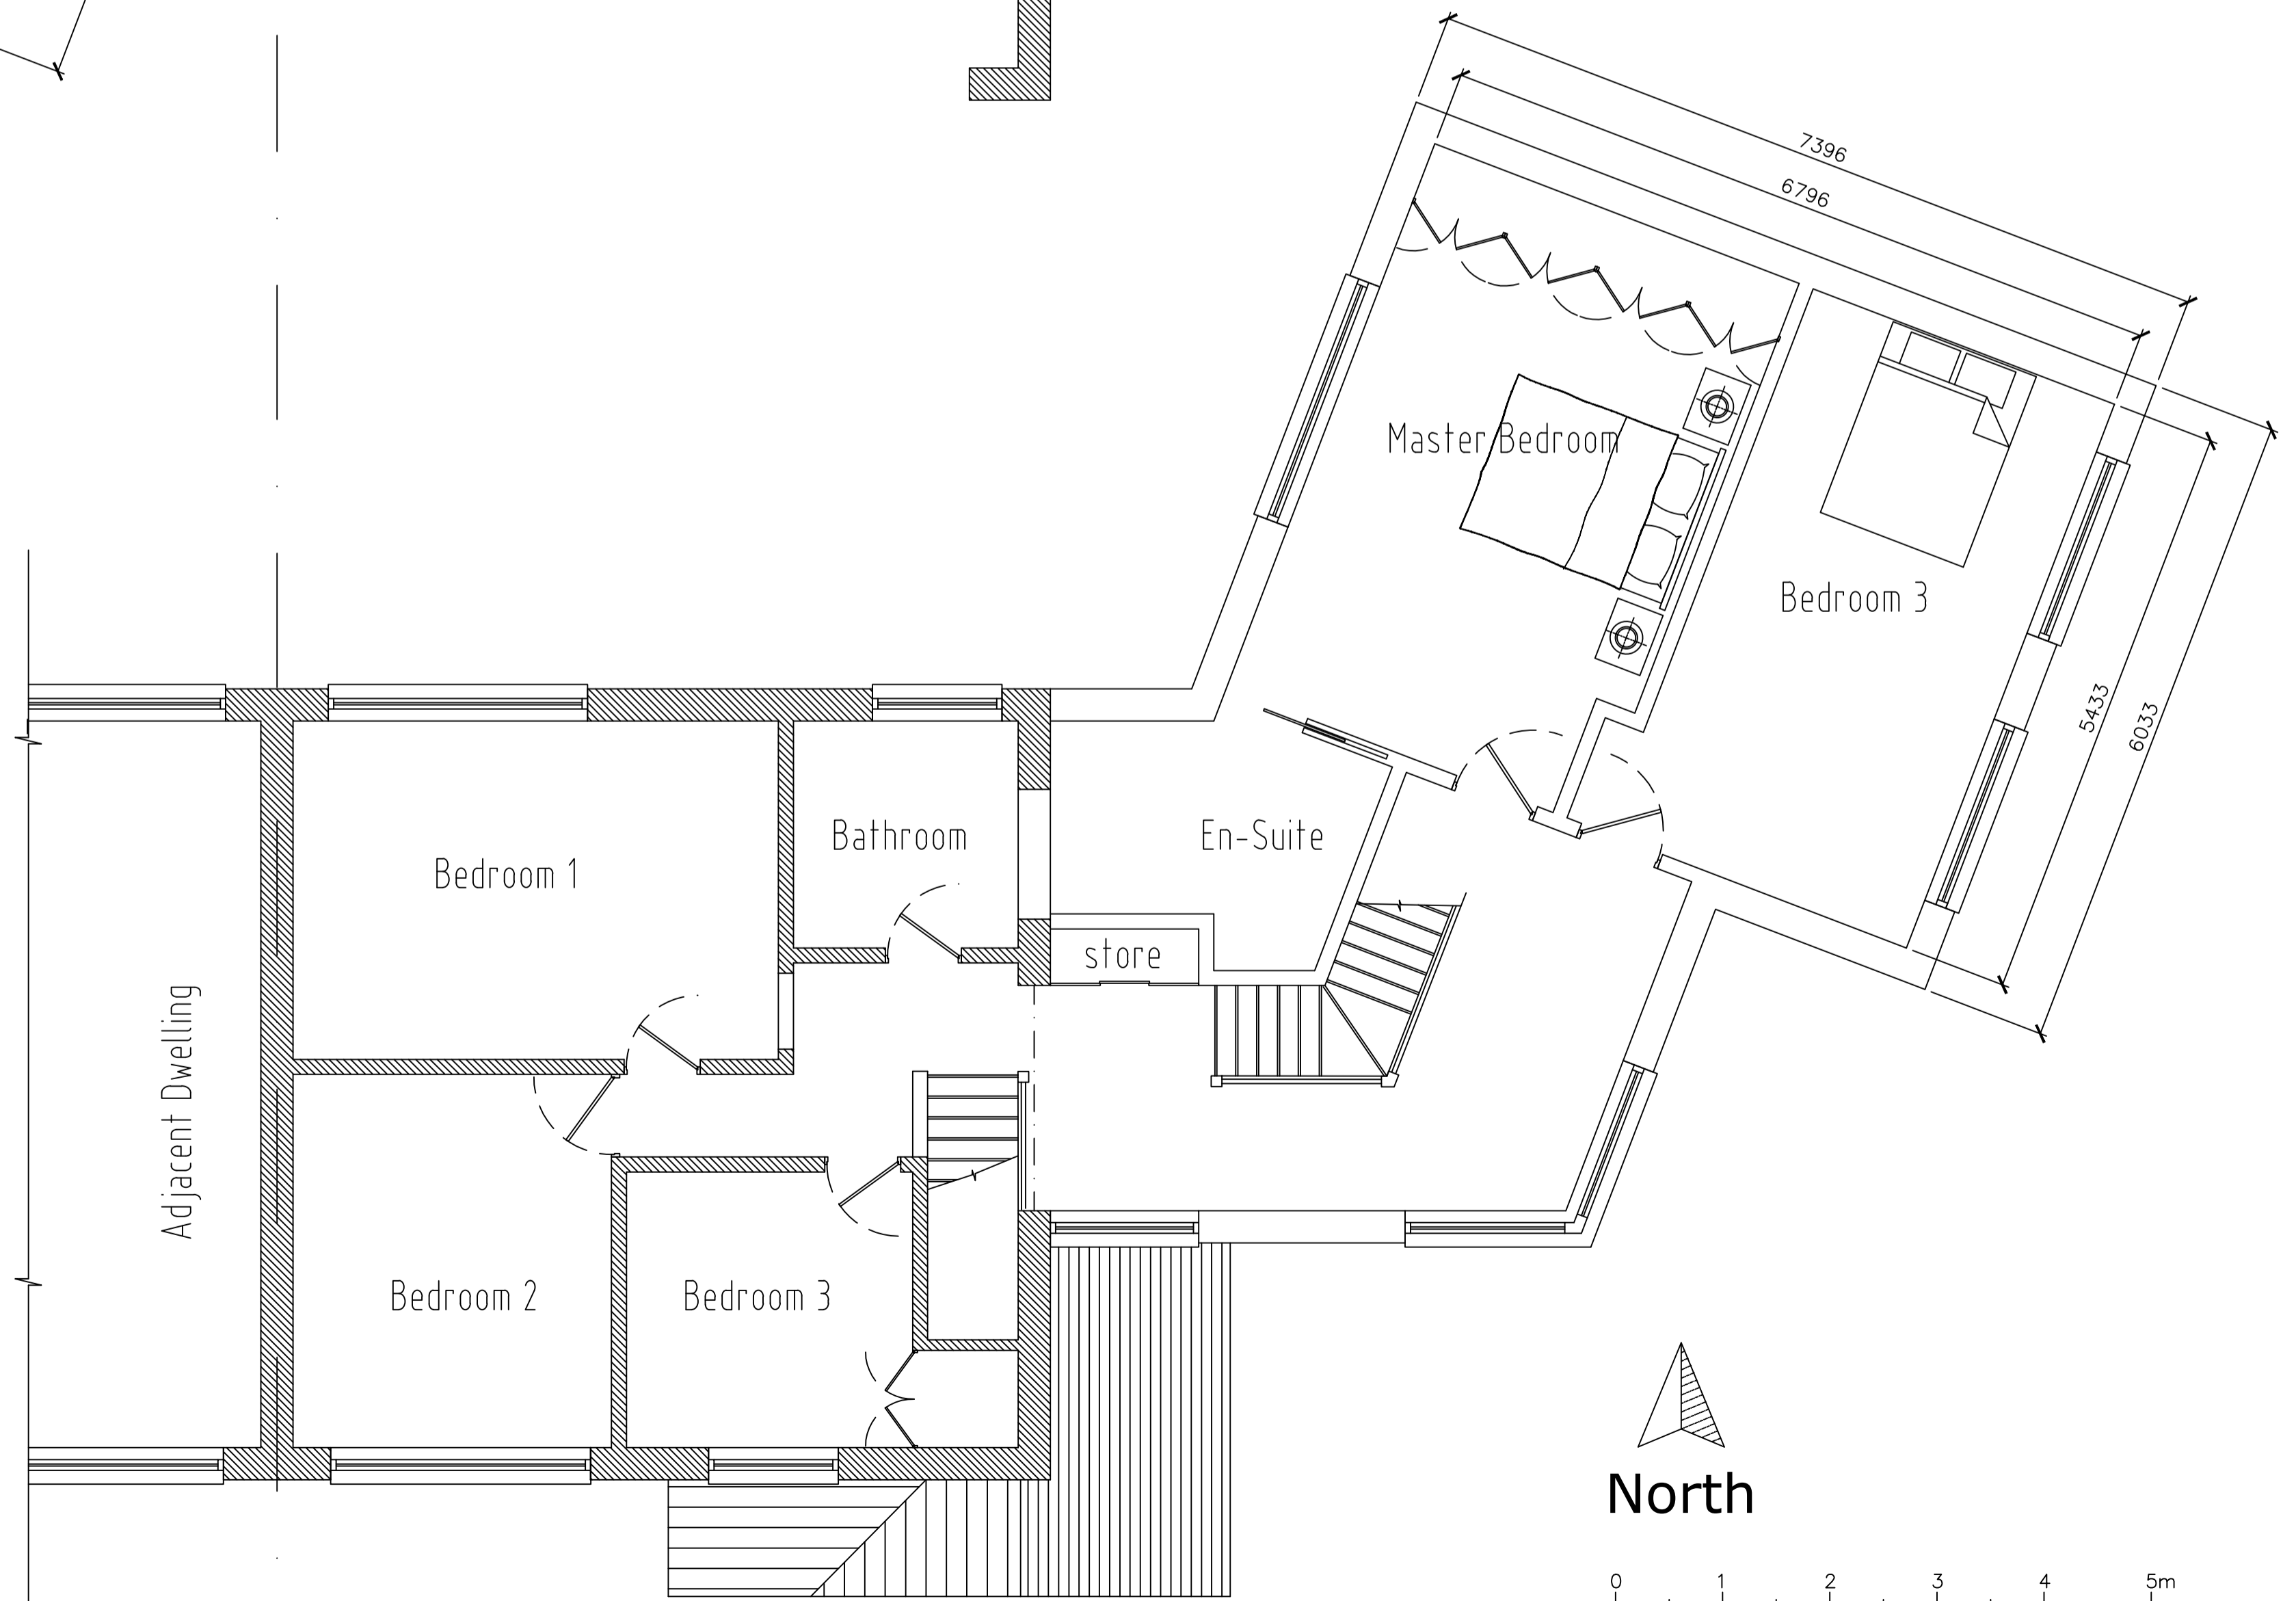

Proposed First Floor Plan  
Scale 1:50

