


Proposed Ground Floor Plan

garage

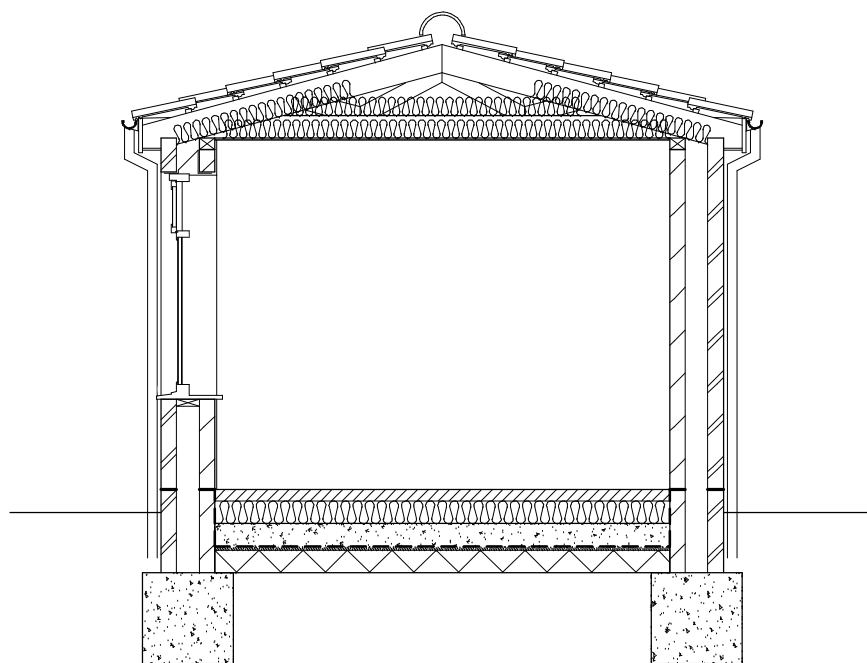

Section X - X

Project: Proposed Single Storey Lounge Extension at 12, Manor Crescent, Stapleton, LE9 8JQ for Mr. & Mrs. M. Burke	Scale: 1:50 @ A3
	Date: Feb 2026
Drg. Title: Proposed Ground Floor Plan & Section	Drg. No. Rev. WL/MB/0226/02