


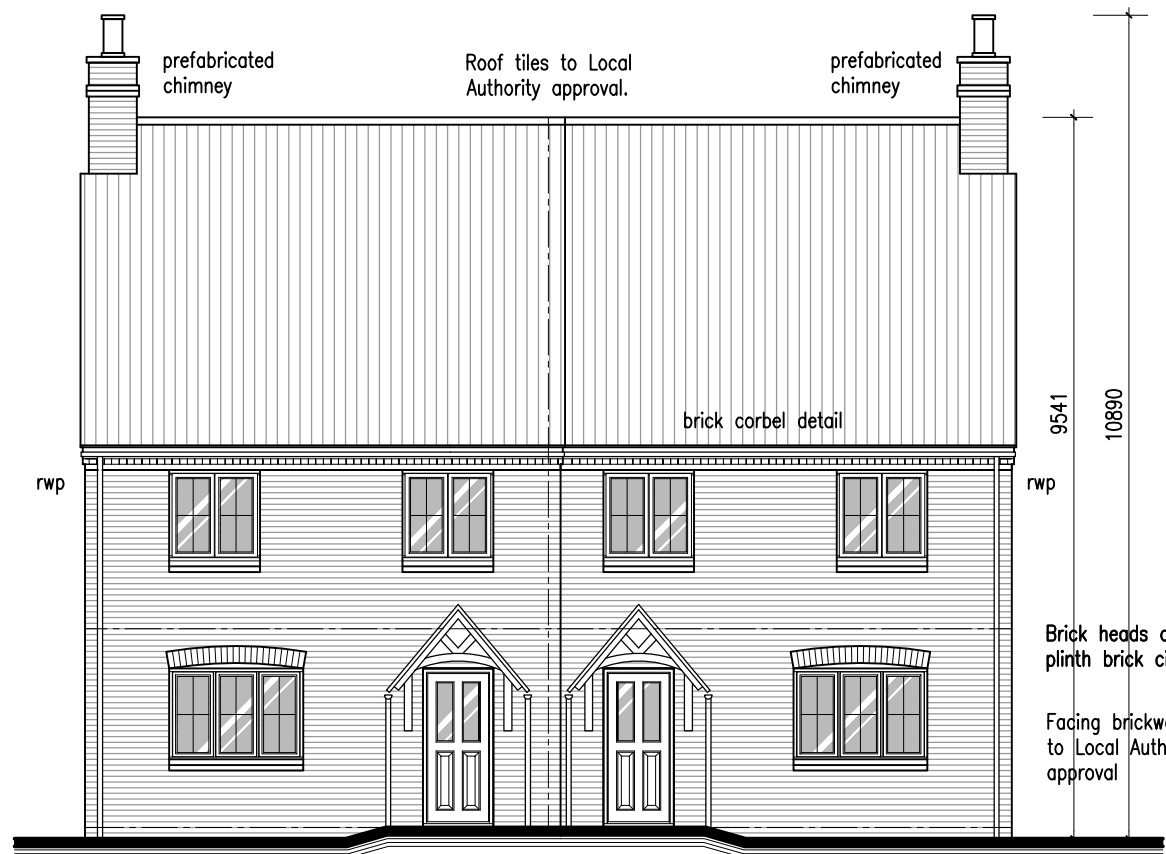

Front Elevation - Unit 1 & 2
Scale 1:100




Side Elevation - Unit 2
Scale 1:100



Rear Elevation - Unit 2 & 1
Scale 1:100



Side Elevation - Unit 1
Scale 1:100

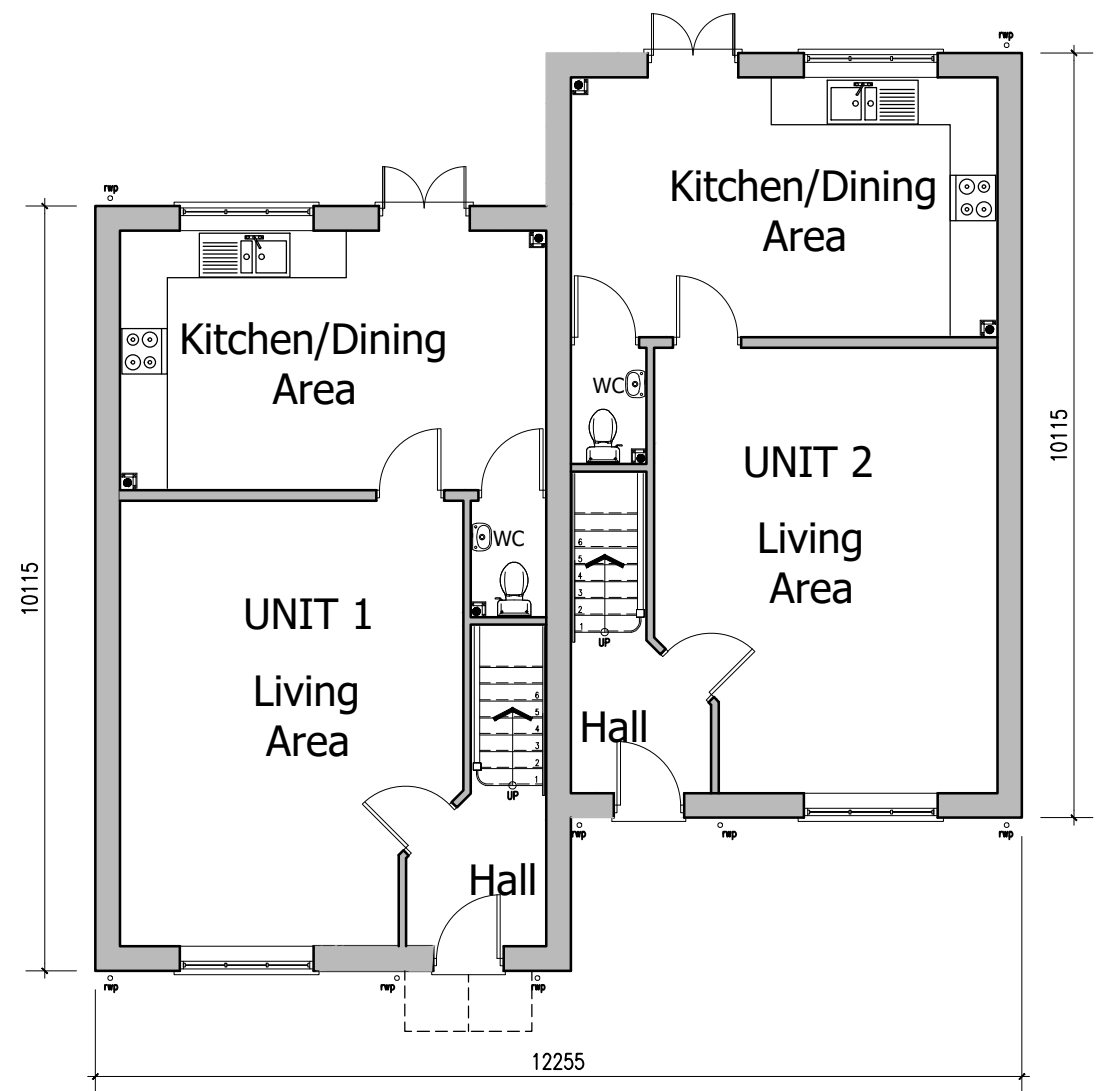

Ground Floor Plan
Scale 1:100



First Floor Plan
Scale 1:100

THIS DRAWING IS TO BE READ IN CONJUNCTION WITH:-

TOPOGRAPHIC SURVEY - 19020-19-01 BY SV SURVEYING LTD
PLANNING DRAWING - 14.127.04

Materials & Finish

Red facing brickwork to Local Authority Approval
Roof tiles to Local Authority Approval
Brick heads & cills to openings
Brickwork in sand & cement mortar
Tarmac drive where indicated
Surface finish as indicated
Upvc or timber joinery, colour to compliment brickwork
Black plastic gutters & downpipes
Boundary wall to be stretcher wall bond

ILLUSTRATIVE INFORMATION ONLY

FINAL LEVELS TO BE DETERMINED ON SITE

Revisions :

Figured dimensions must be taken in preference to scaled dimensions and any discrepancies are to be referred to R3DESIGN DEVELOPMENTS LTD.
Contractors, subcontractors, specialist, service providers, suppliers, purchasers & their representatives must verify all details, dimensions & levels on site before commencing any work, purchase, sale or making any workshop drawings.
R3DESIGN DEVELOPMENTS LTD takes no responsibility for errors and information errors, including third party information used and / or any form of Plagiarism.
All drawings are copyright of R3DESIGN DEVELOPMENTS LTD.



The Glasshouse, 9 Hallam Close, Littlethorpe, Leics. LE19 2LA
Tel: 0116 2165175 Email: r3@r3ddl.com Web: www.r3ddl.com
Company Reg. No. 7657636

Project Details

Proposed Residential Development
Land at Newbold Rd
Barlestone
Leicestershire

Drawing Title

Planning Drawing - Sheet 2 of 2
Unit 1 & 2

Client Details

Mr D. Jinks

Drawing No.

14.127.05

Date

July 2021

Drawn by

SK

Scale (A1 Size)

1:100

Checked by

R3D

PLANNING DRAWING - UNIT 1 & 2

PROPOSED RESIDENTIAL DEVELOPMENT - LAND AT NEWBOLD ROAD - BARLESTONE - LEICESTERSHIRE

