




PS	31.07.2025	CCP	Updated to latest site plan	CCP	PJB
P4	13.05.2025	CCP	Client name updated	CCP	PJB
P3	28.04.2025	CCP	Client name updated	CCP	PJB
P2	25.04.2025	CCP	Updated to latest stipplan	CCP	PJB
P1	26.04.2024	CCP	Preliminary Issue	JH	PJB
Rev	Date	By	Description	Chk	App

PRELIMINARY

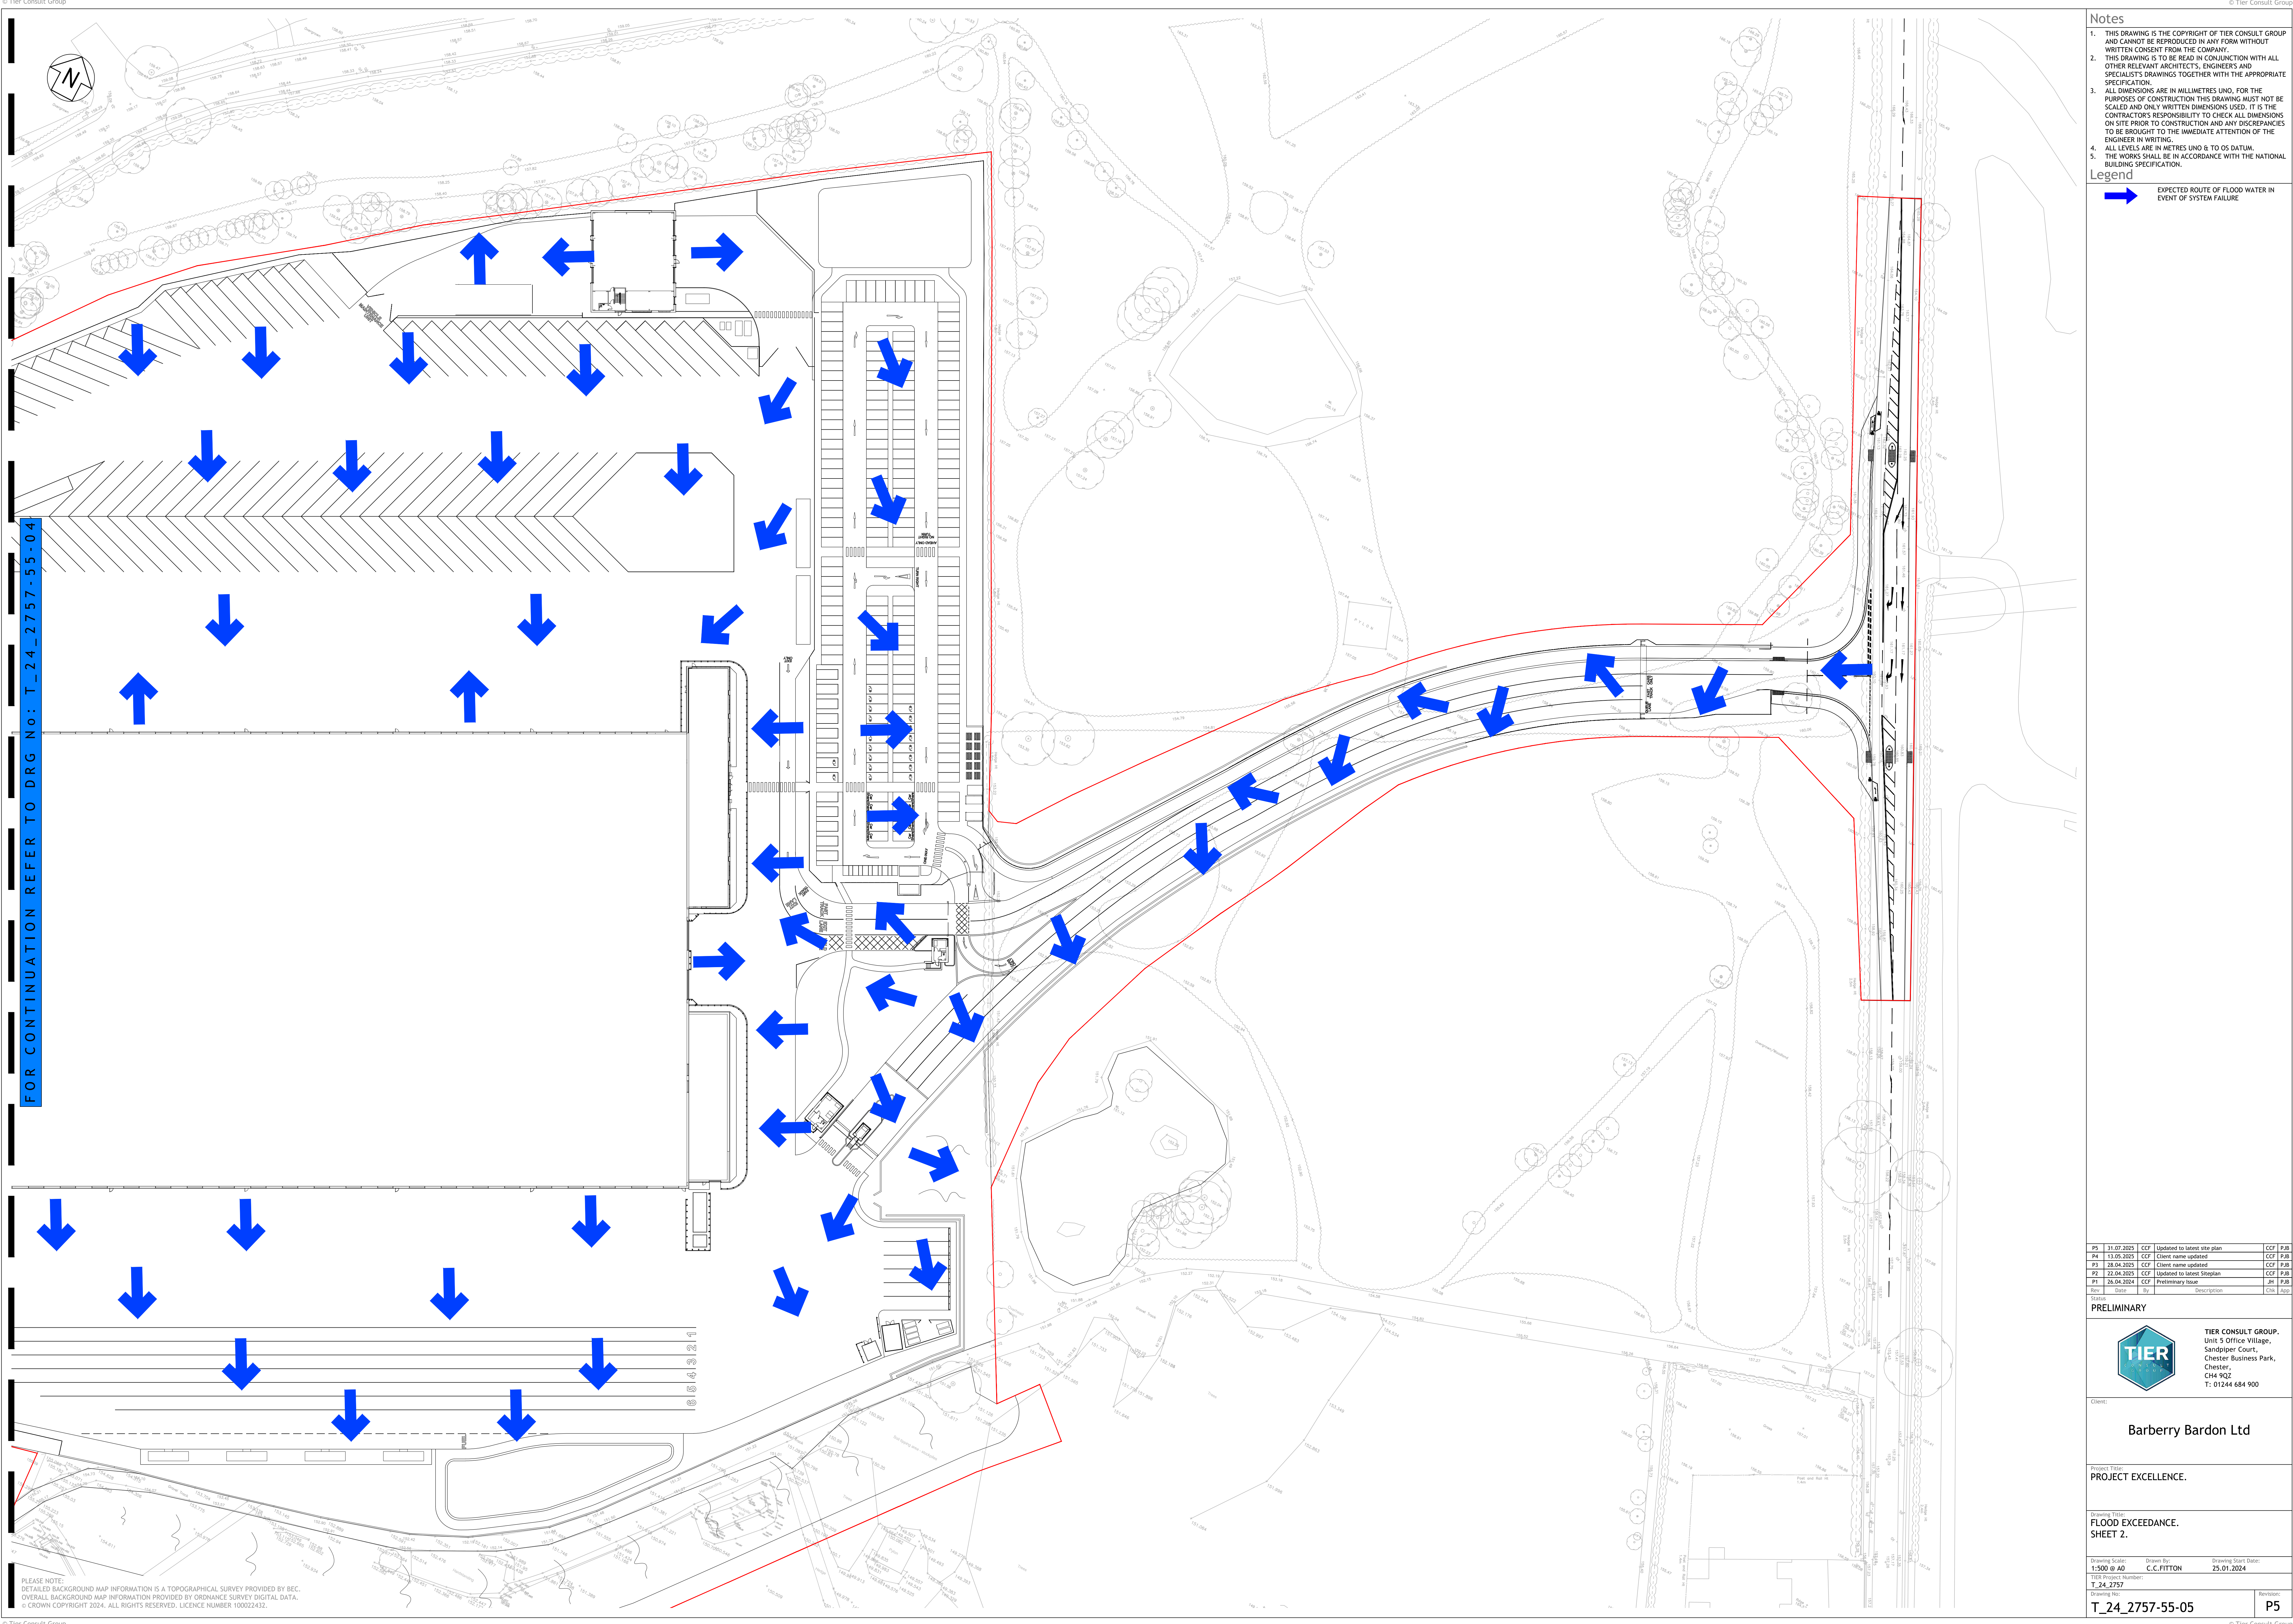

TIER CONSULT GROUP.
Unit 5 Office Village,
Sandpiper Court,
Chester Business Park,
Chester,
CH4 9QZ
T: 01244 684 900

Client:			Barberry Bardon Ltd		
Project Title:			PROJECT EXCELLENCE.		
Drawing Title:			FLOOD EXCEEDANCE. SHEET 2.		
Drawing Scale:		Drawn By:	Drawing Start Date:		
1:500 @ A0		C.C.FITTON	25.01.2024		
TIER Project Number:			Revision:		
T_24_2757			P5		
Drawing No:			T_24_2757-55-05		