




Proposed Rear Elevation
Scale 1:50

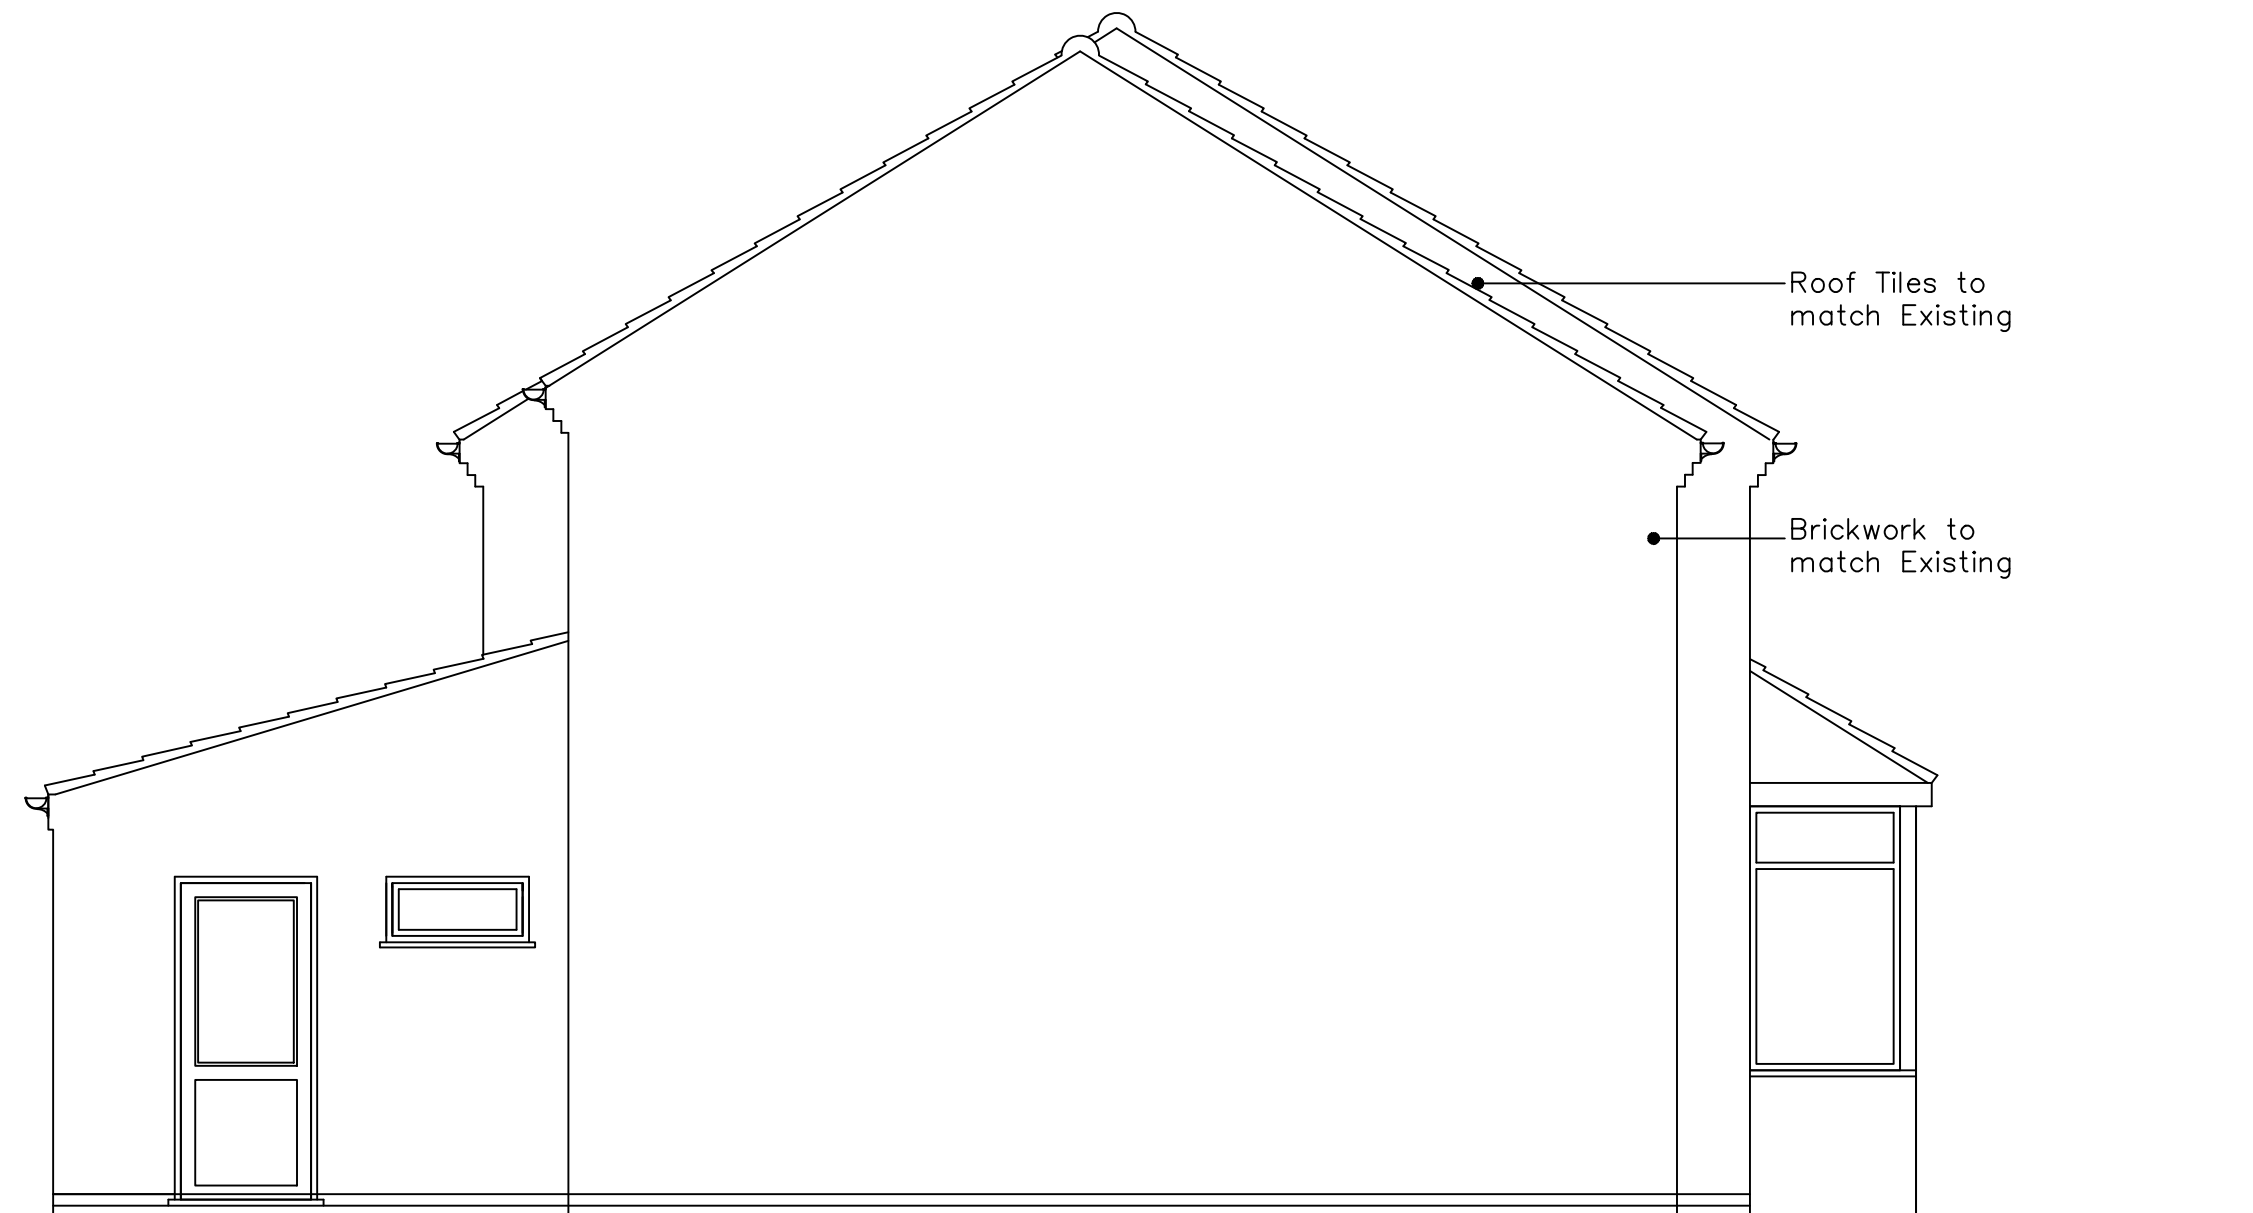

Proposed Gable Elevation
Scale 1:50



Proposed Front Elevation
Scale 1:50

