



Please Note:


- This drawing may be printed and scaled FOR PLANNING PURPOSES.
- All dimensions to be CHECKED ON SITE and any DISCREPANCY reported to Design Three Sixty.
- The site boundary shown is the best assumed from available data & does NOT represent legal ownership.
- All dimensions in mm unless otherwise stated.

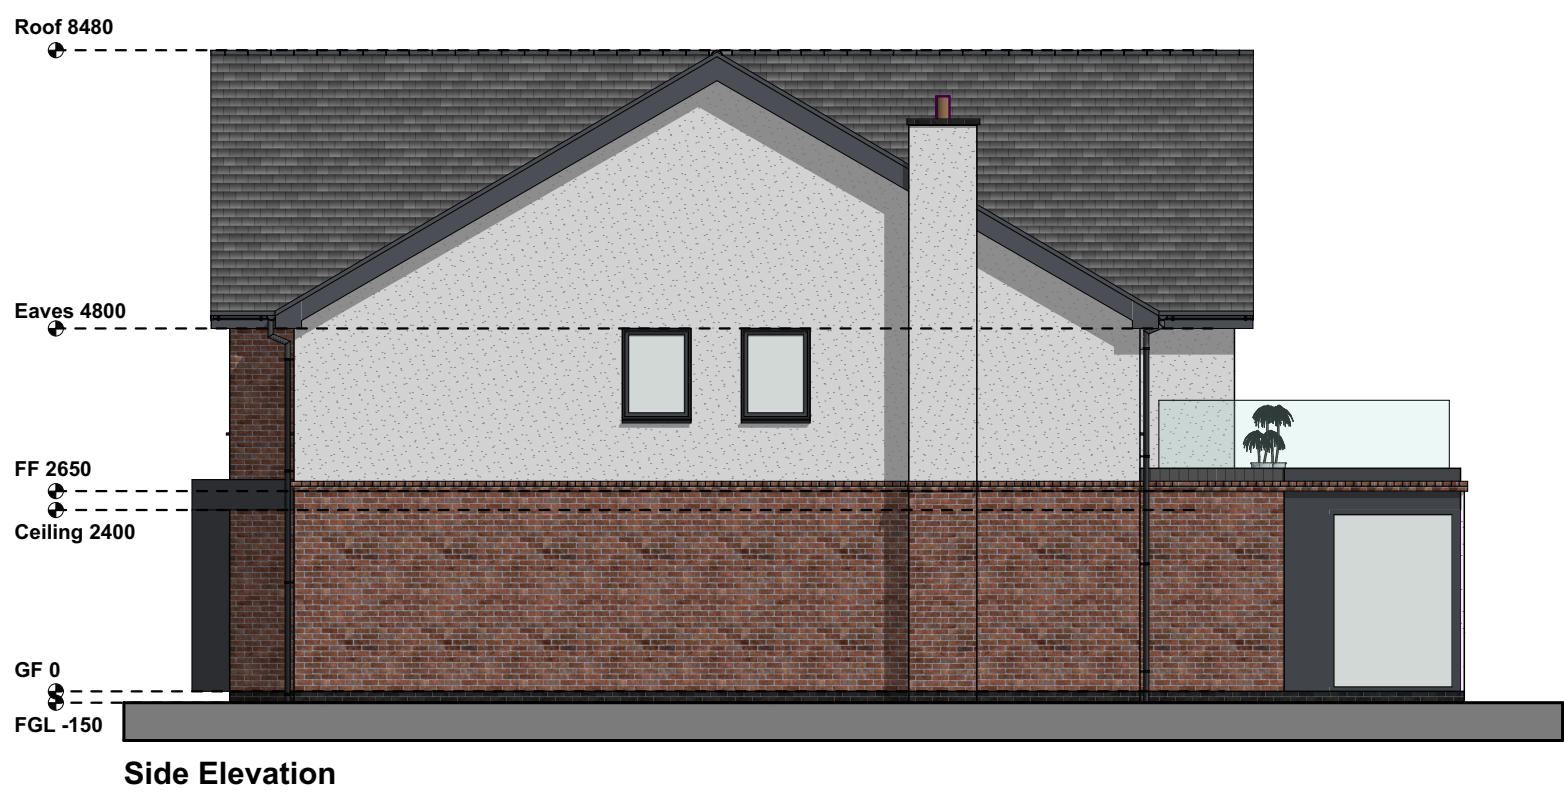


Indicative 3D Visuals (nts)

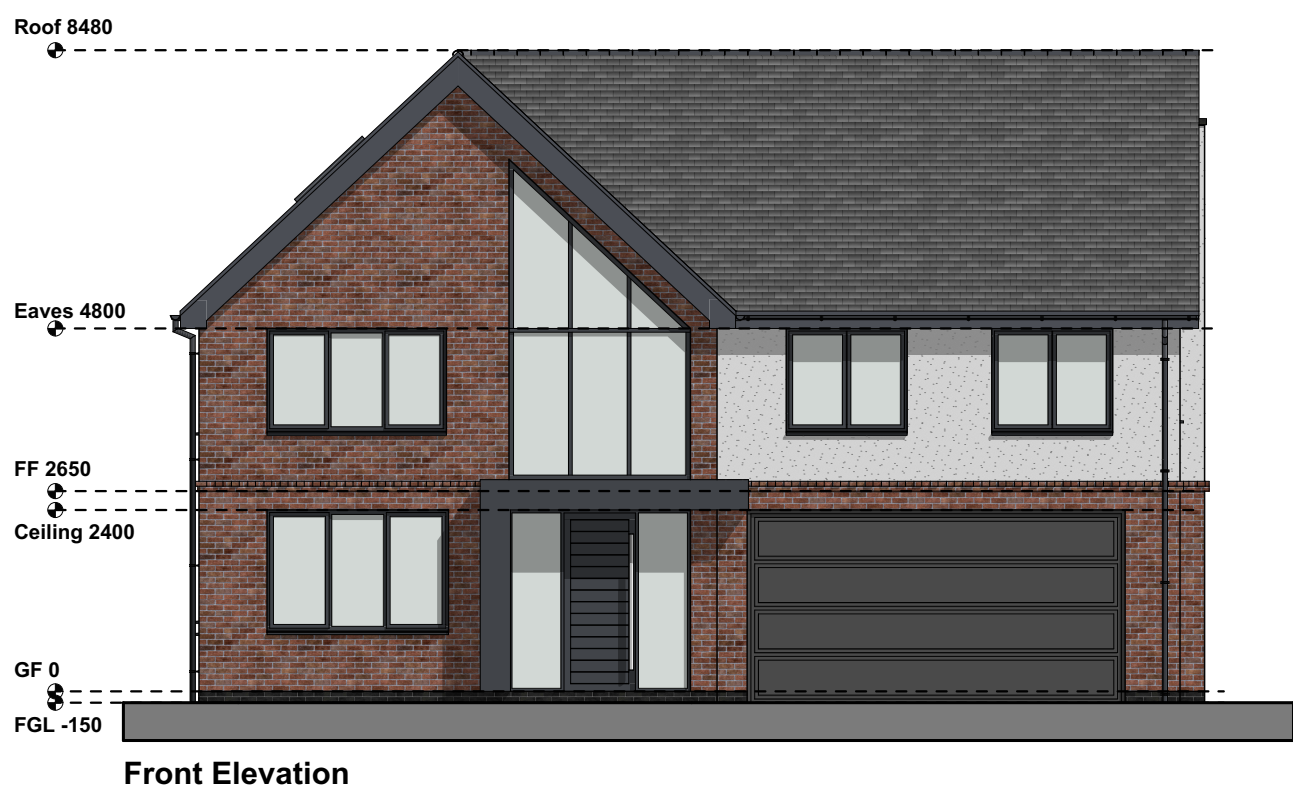


Indicative 3D Visuals (nts)

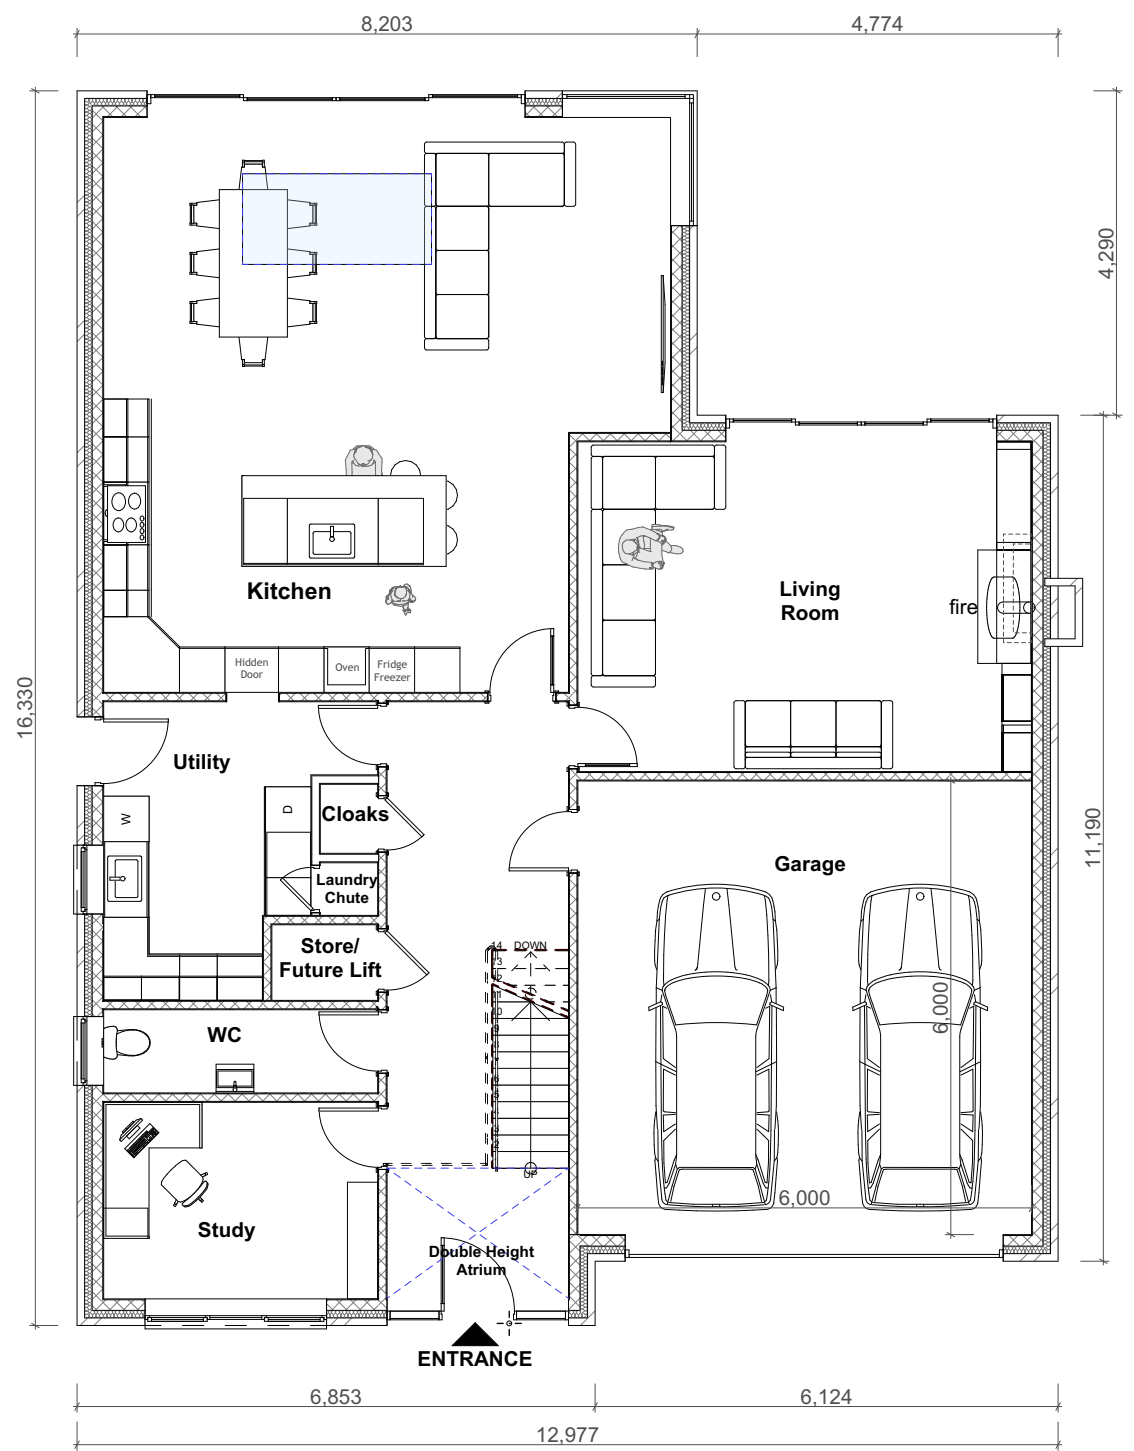

Ground Floor Plan

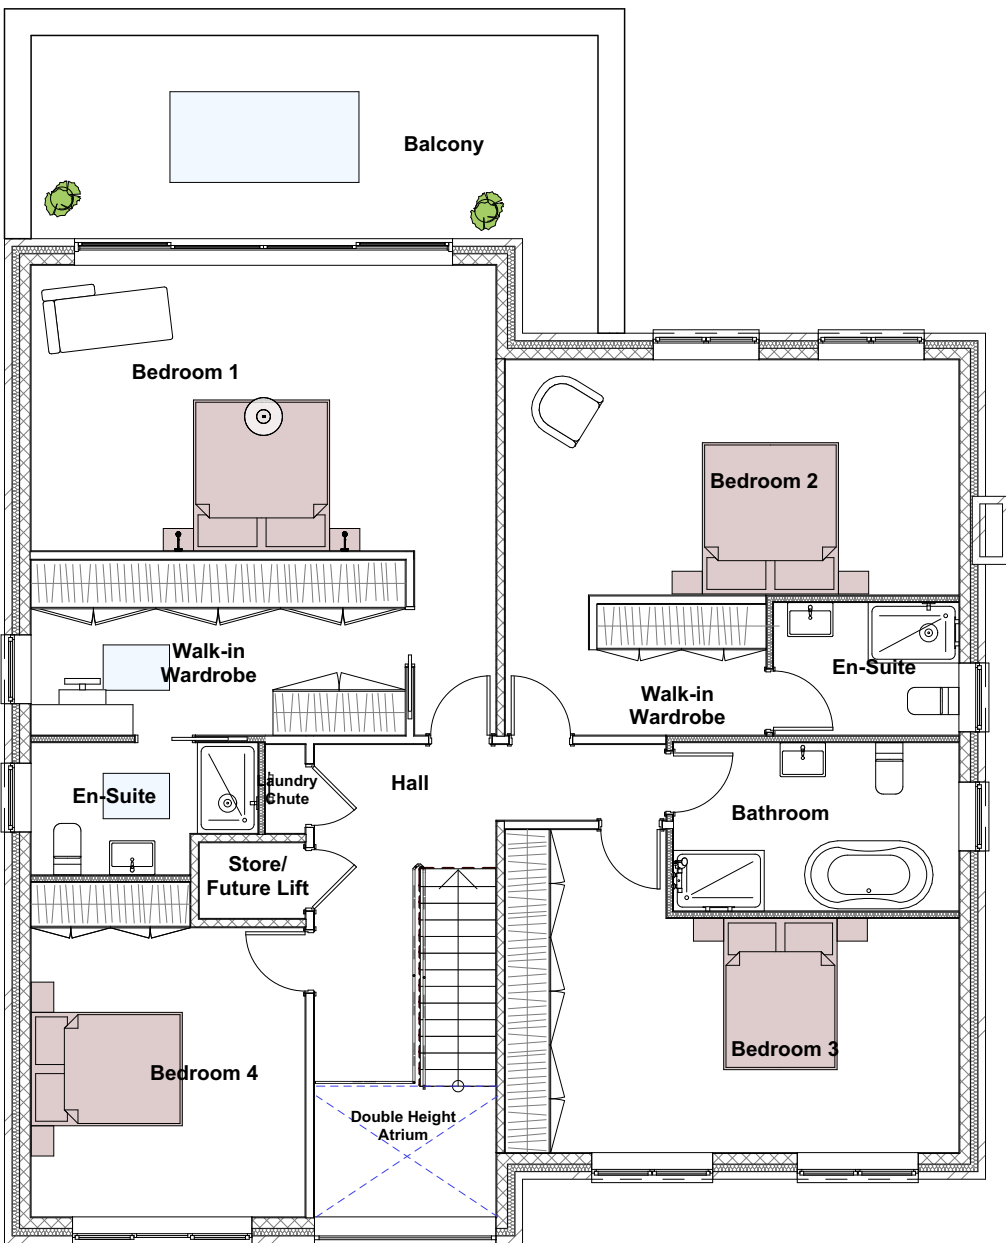

First Floor Plan

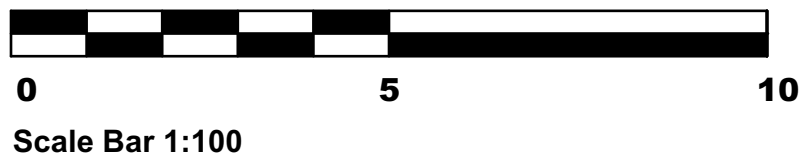

Revisions.

DESIGN THREE SIXTY

E: info@designthreesixty.co.uk
T: +44 (0) 7504 224864
W: www.designthreesixty.co.uk

Project:
New build detached dwelling
174 Newbold Road,
Barlstone
Nuneaton
CV13 0DT

Client:
Mr Leigh Smith

Drawing Title:
Proposed Layouts and Elevations

Drawing by:
IG / KF / SK

Checked by:
IS / SK

Date:
01-09-2025

Scale:
1:100 @A1

Drawing Number:
248-02

Revision:
0 / A / B / C / D / E / F / G / H / I / J / K