

PROPOSED STREET ELEVATION (Bradgate Road)



PROPOSED STREET ELEVATION (Elwell Avenue)

SCALE 1:100



PROPOSED FRONT ELEVATION
SCALE 1:100




PROPOSED SIDE ELEVATION
SCALE 1:100




PROPOSED REAR ELEVATION
SCALE 1:100




PROPOSED SIDE ELEVATION
SCALE 1:100

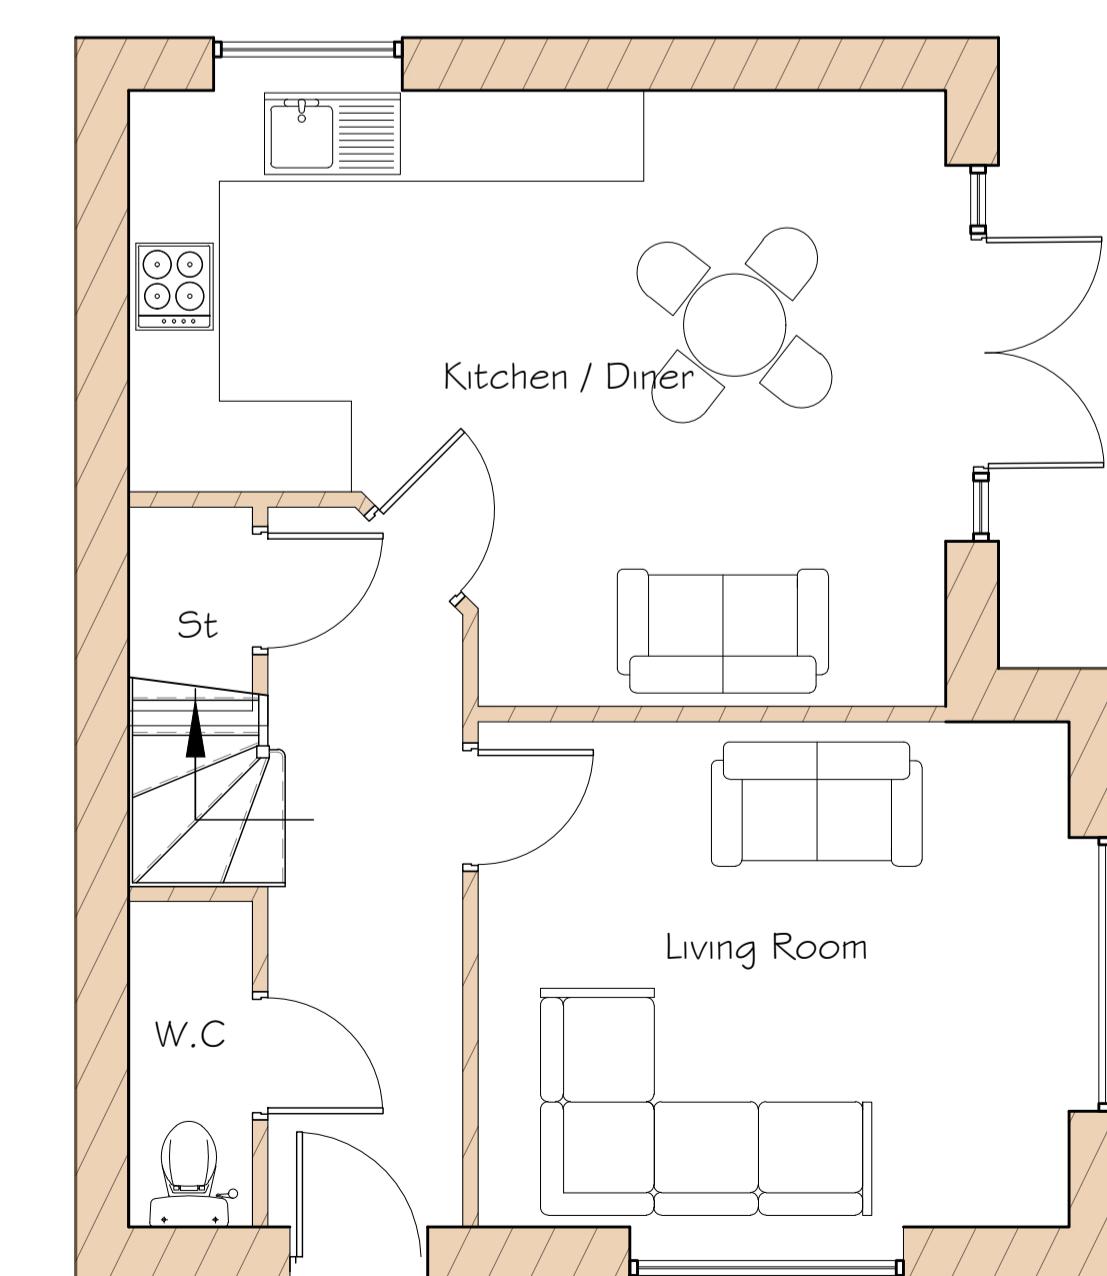

PROPOSED GROUND FLOOR PLAN
SCALE 1:50

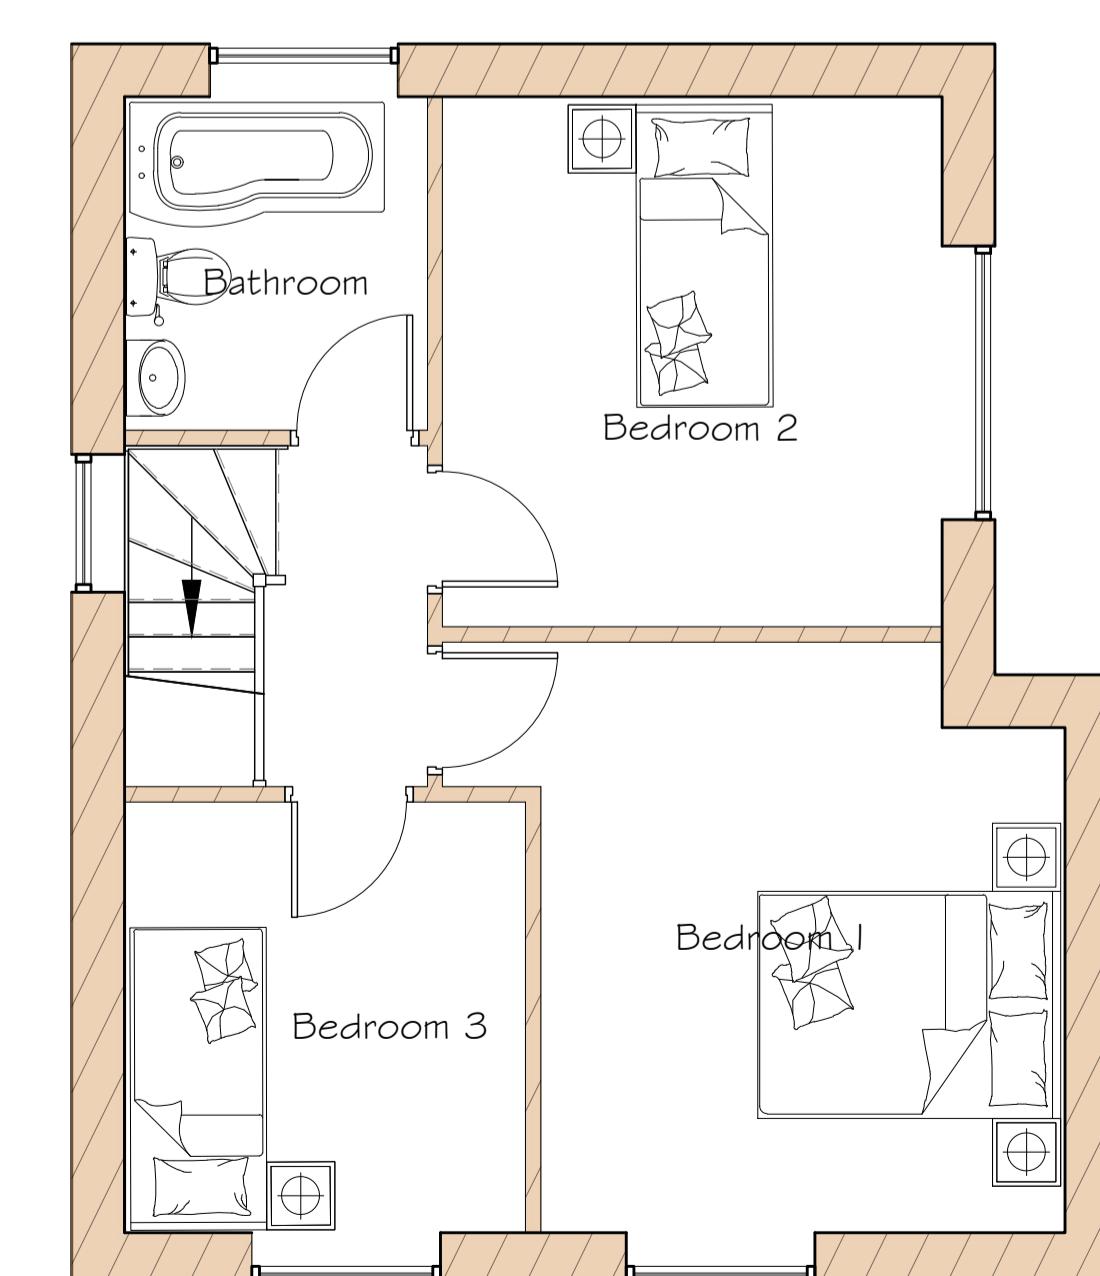

PROPOSED FIRST FLOOR PLAN
SCALE 1:50

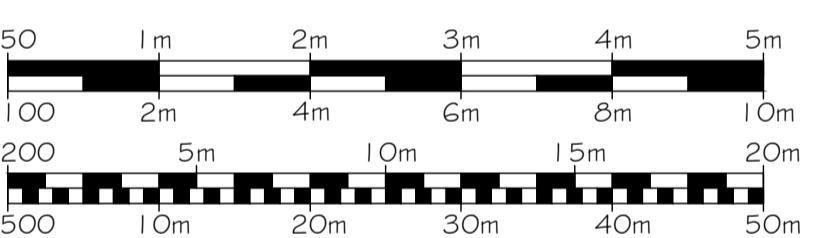

REVISIONS									
A	21-04-21	dwellings reduced in size							
B	11-05-21	visibility splay amended							
C	03-06-21	visibility splay amended							
E	19/08/25	Redesign of dwelling.							

PAUL GAUGHRAN
BUILDING CONSULTANTS

Unit E14, Langham Park Industrial Estate, Lows Lane
Stanton by Dale, Ilkeston DE7 4RJ
Phone 0115 9324010
E-mail: info@paul-gaughan.co.uk
Web: www.paul-gaughan.co.uk

CLIENT

LOCATION
Land adjacent to:
22 Elwell Avenue, Barwell, Leicester,
LE9 8FH

PROJECT
Proposed Residential Development

TITLE
Planning Drawing - Sheet 1 of 1
Proposed Floor Plans, Elevations & Site Plan

PAPER SIZE
ISO A1 (594.00 x 841.00 MM) SCALE
1:50; 1:100;
1:200 DATE
Mar 2021

DRAWING NUMBER
DB/DB/21/03/02 REVISION
F

Scales are correct at time of plotting however please note that distortion can occur during copying. This drawing is copyright and may not be altered, traced, photographed, or otherwise copied or used for any purpose other than for which it is issued, without written permission from Mr. Gaughan.
Check all dimensions on site. Any discrepancies should be reported to the designer before works proceed. Hatching is a representation of materials only.