




FRONT SOUTH ELEVATION 1:100  
EXISTING BARN

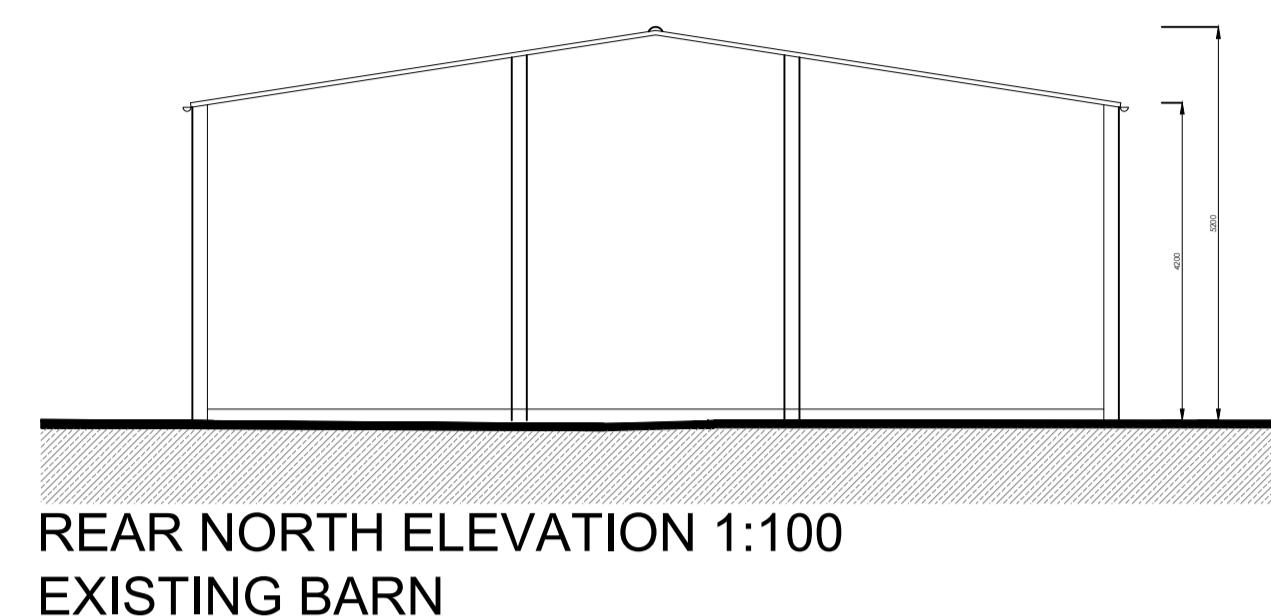


REAR NORTH ELEVATION 1:100  
EXISTING BARN

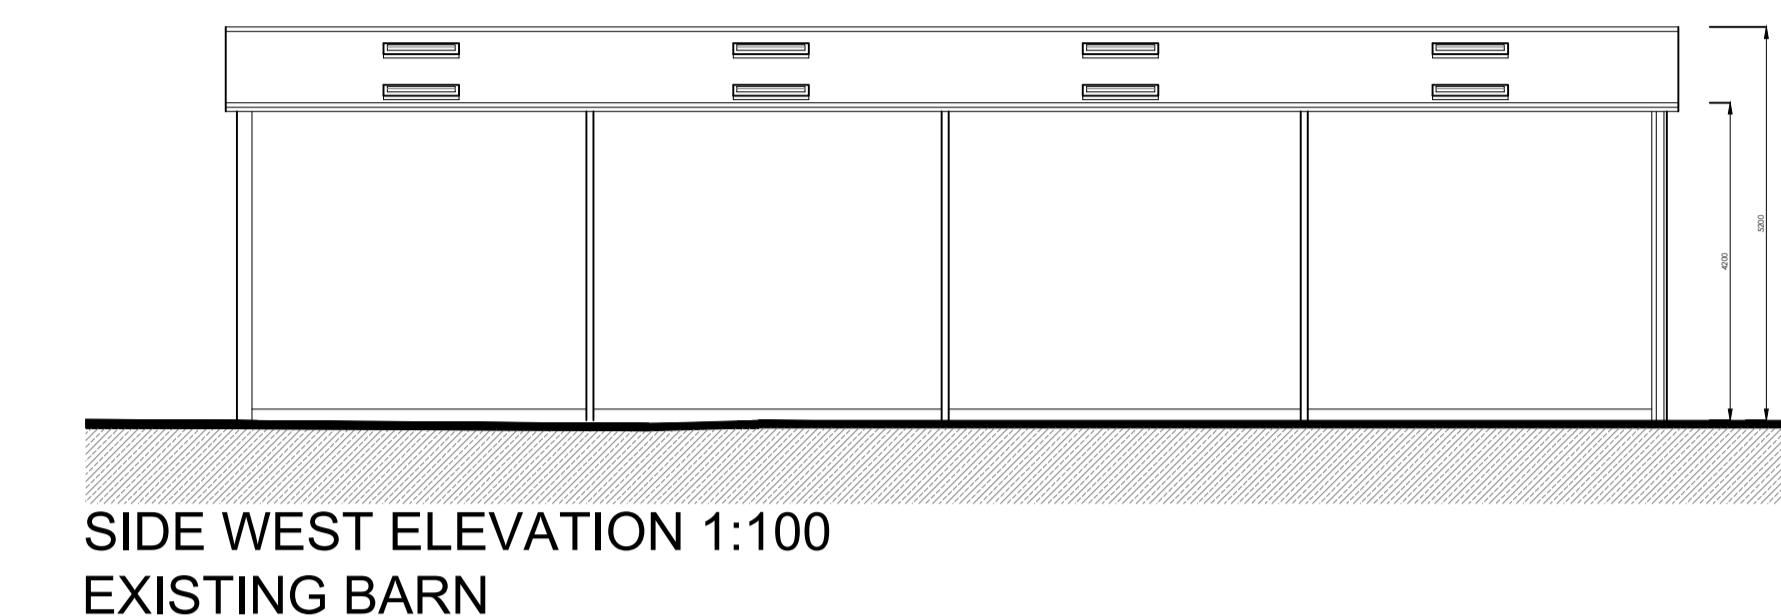

SIDE WEST ELEVATION 1:100  
EXISTING BARN

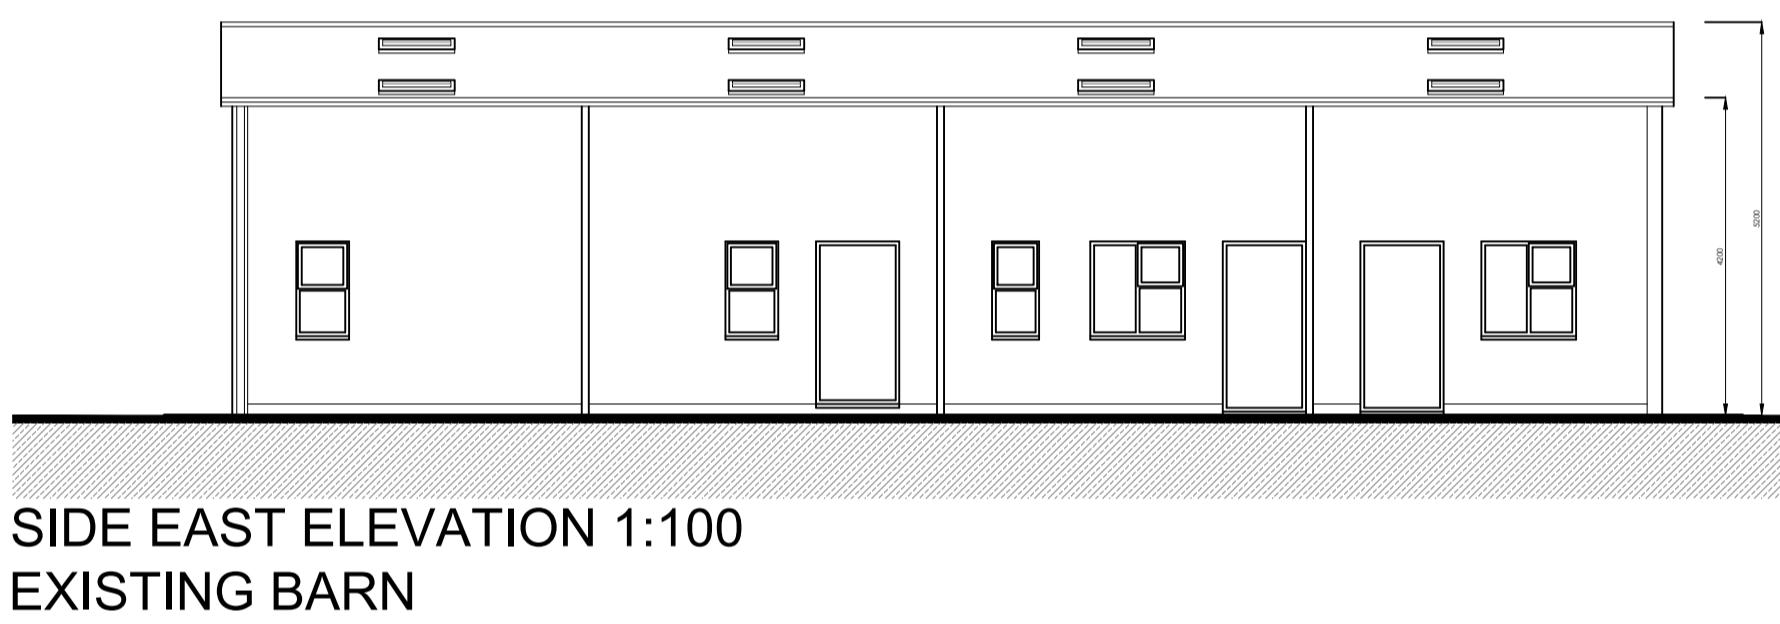

SIDE EAST ELEVATION 1:100  
EXISTING BARN

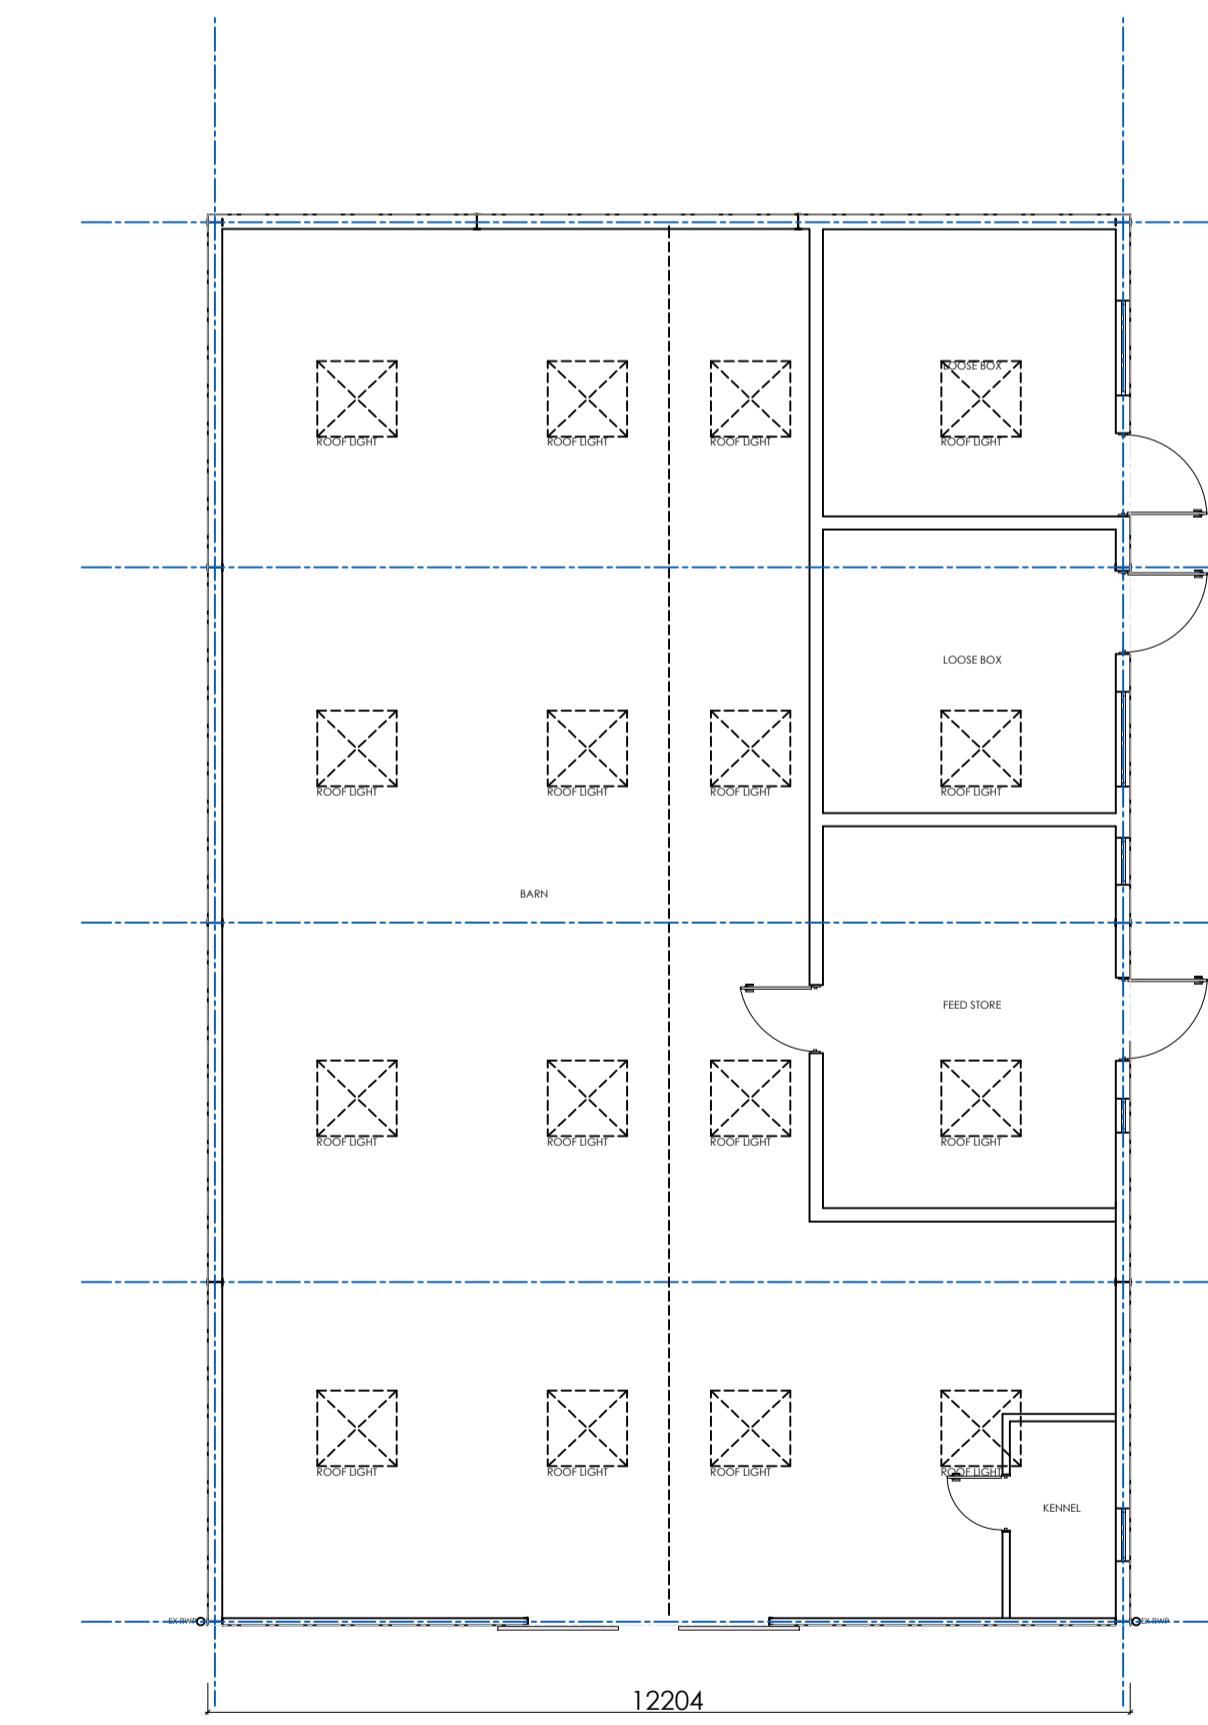

GROUND FLOOR PLAN 1:100  
EXISTING BARN

## PLANNING

REV. DATE	DETAIL	SCALE	1M	2M	3M	4M	5M	6M	7M	8M	9M	P/C DRN
A 12/06/24	PLANNING SUBMISSION DRAWINGS	1:100	1M	2M	3M	4M	5M	6M	7M	8M	9M	
B 19/12/24	DRAWINGS REVISED FOLLOWING PRE-APP											
C 14/04/24	REAR ELEVATION ADDED											
D 30/10/23	DIMENSIONS ADDED											

DRAWING :		EXISTING BARN FLOOR PLANS/ELEVATIONS										
DATE :	PROJECT :											
22/06/24	CONVERSION OF EXISTING BUILDING											
DRAWING No. : 23.82.101	CLIENT : WYE CONSTRUCTION											
SITE ADDRESS : WOODSIDE FARM HEATH ROAD BAGWORTH LE67 1DG												

SCALE @ A1 :	1:100	PRINT NAME :	DATE :
DRAWING SIGNED AND APPROVED BY:			
PRINT NAME : SIGNATURE : DATE :			

**TAOB.**

Thoughtful Architecture  
45 Maplewell Road  
Woodhouse Eaves  
Leicestershire LE12 8RG

The Art of Building Ltd  
t: 01509 891105  
e: info@taob.co.uk

45 Maplewell Road  
Woodhouse Eaves  
Leicestershire LE12 8RG