




Housetype	Beds	Storey	No. of Plots	House Sqft	Total Square Footage
2B3P Bungalow	2	1	2	627	1254
2B4P House	2	2	8	850	6800
3B5P House	3	2	16	1001	16016
4B6P House	3	2	2	1140	2280
TOTAL			28		26350

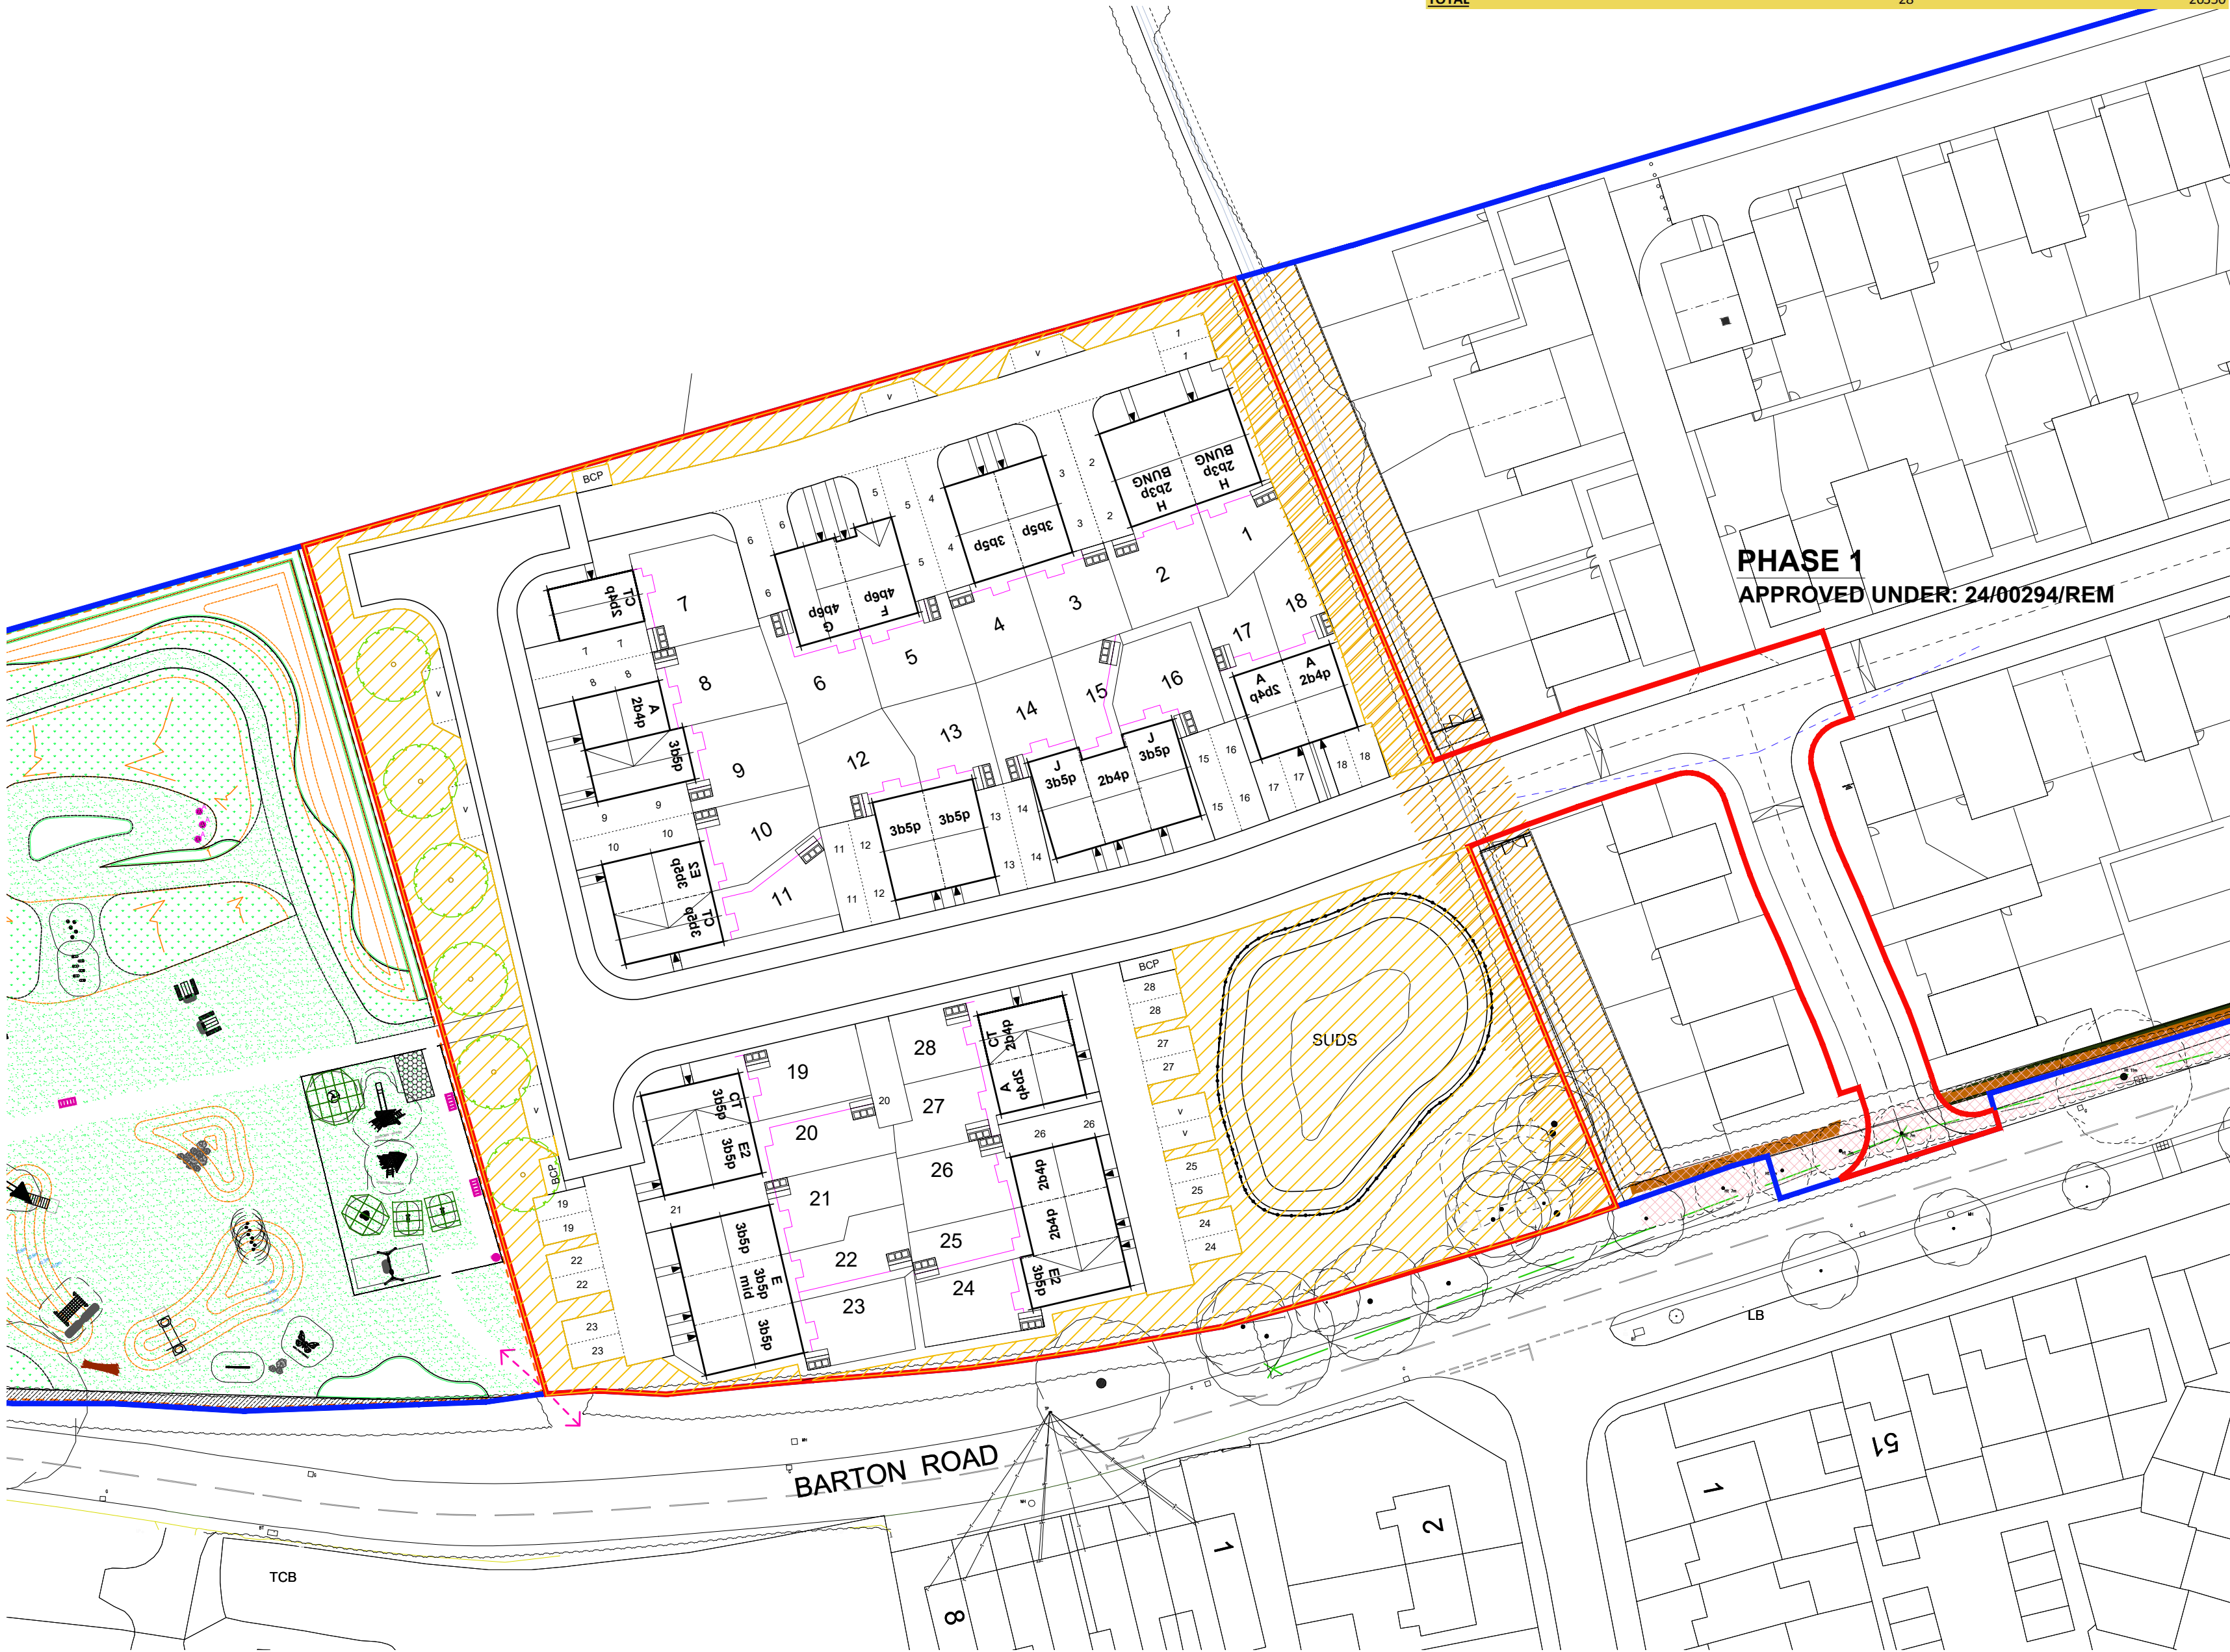

PHASE 1
APPROVED UNDER: 24/00294/REM



MASTER SITE PLAN (NTS)

KEY

 POS AREA = 2,678.22sqm
66 acres



The Quadrant, Nuart Road, Beeston, Nottingham, NG9 2NH

Development

Barton Road
Phase 2

Drawing Title

POS Plan

Date11.04.25Scale1:500 @ A2DrawnEF

Dwg. Ref.22020.PH2.003Rev.-