


NOTE: PLEASE TAKE STATED DIMENSIONS IN PREFERENCE
OVER SCALED DIMENSIONS AS DISCREPANCIES MAY OCCUR
VIA THE ELECTRONIC SCANNING & PRINTING PROCEDURE:

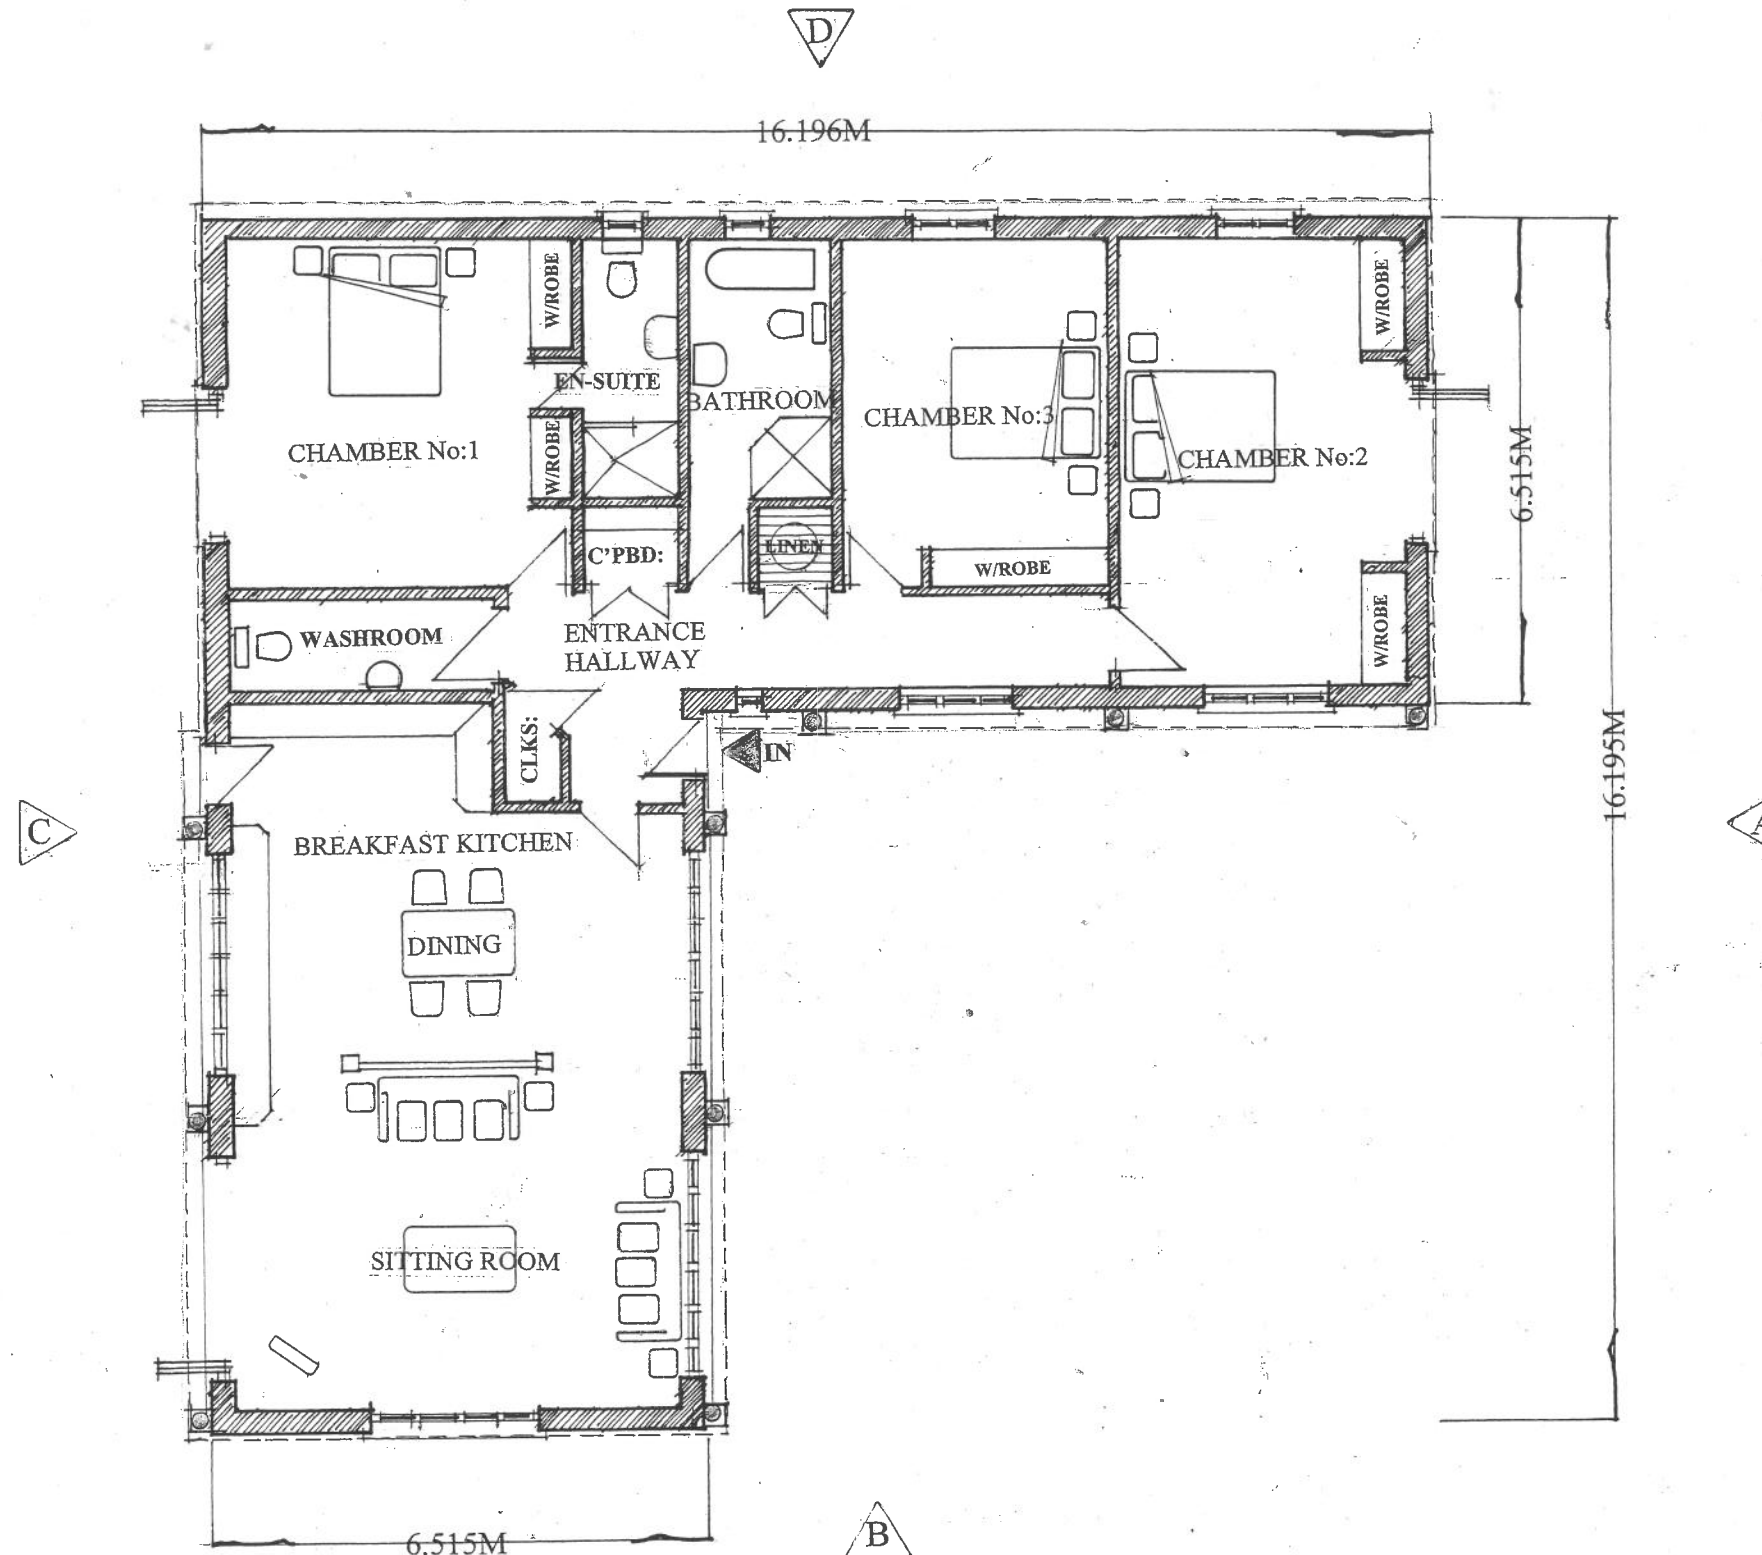

ILLUSTRATIVE FLOOR PLAN

SCALE:1:100 DATE:AUGUST2025



CLIENT:
Mr.F.Brogan.

PROJECT:
Proposed Erection of a Single
Self-Build Dwellinghouse.
Land at Hall Farm,
Orton-on-the-Hill,
Leicestershire.

DRAWING TITLE:
Illustrative Floor Plan.

SCALE: 1:100 @ A3
DATE: August 2025
DRWG.No: HMD/PD/0604/02
c Copyright HMD/2025

HOUSEMARTIN
DESIGNS

