


NOTE: PLEASE TAKE STATED DIMENSIONS IN PREFERENCE  
OVER SCALED DIMENSIONS AS DISCREPANCIES MAY OCCUR  
VIA THE ELECTRONIC SCANNING & PRINTING PROCEDURE:

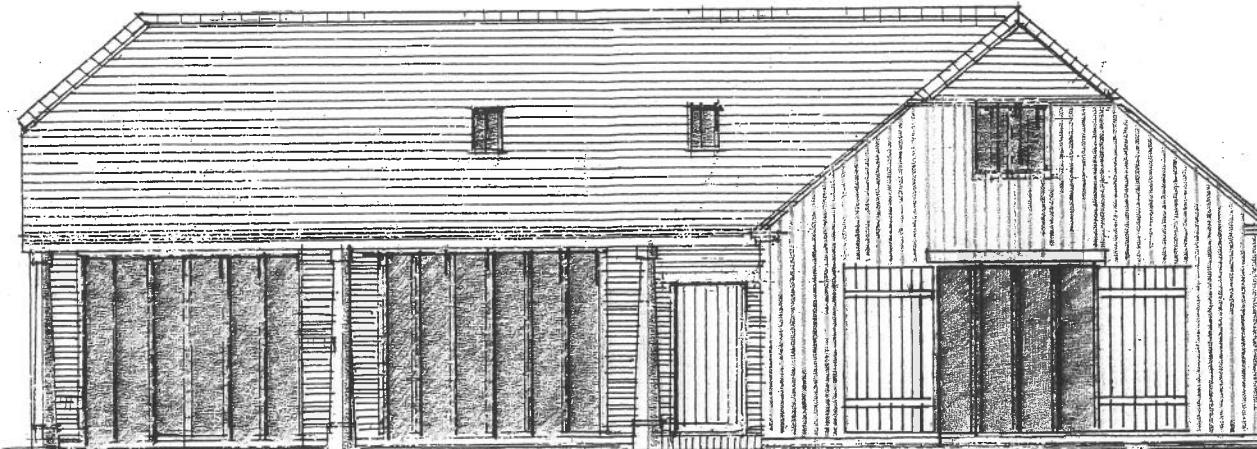


PRINCIPAL FAÇADE (A) (SOUTH-WEST) 1:100

## ILLUSTRATIVE ELEVATIONS

SCALE: 1:100

DATE: AUGUST 2025

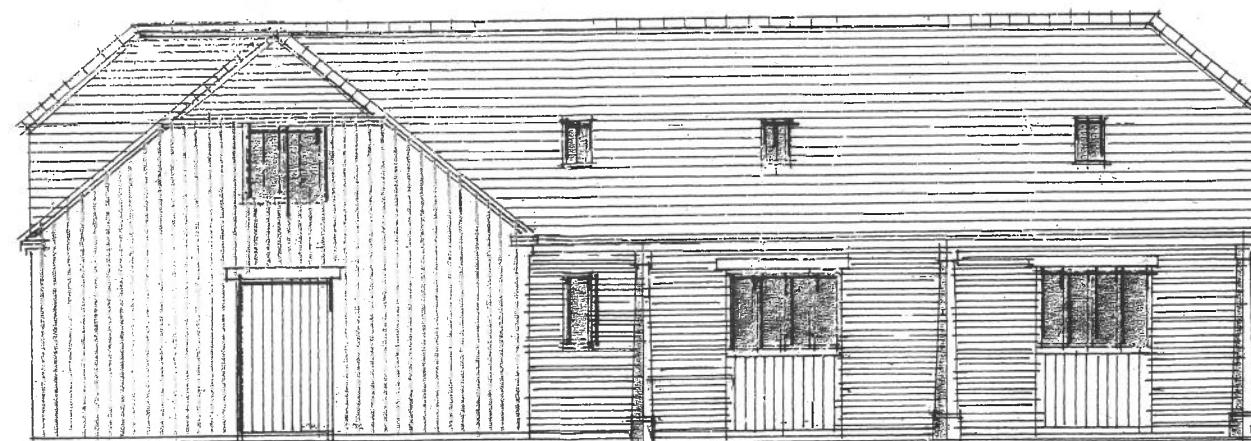

REAR ELEVATION (C) (NORTH-EAST) 1:100

CLIENT:  
Mr.F.Brogan.

PROJECT:  
Proposed Erection of a Single  
Self-Build Dwellinghouse.  
Land at Hall Farm,  
Orton-on-the-Hill,  
Leicestershire.

DRAWING TITLE:  
Illustrative Elevations.

SCALE: 1:100 @ A3  
DATE: August 2025  
DRWG. NO.: HMD/PD/0604/04  
© Copyright HMD/2025

HOUSEMARTIN  
DESIGNS

