


# Site Plan - Arboricultural

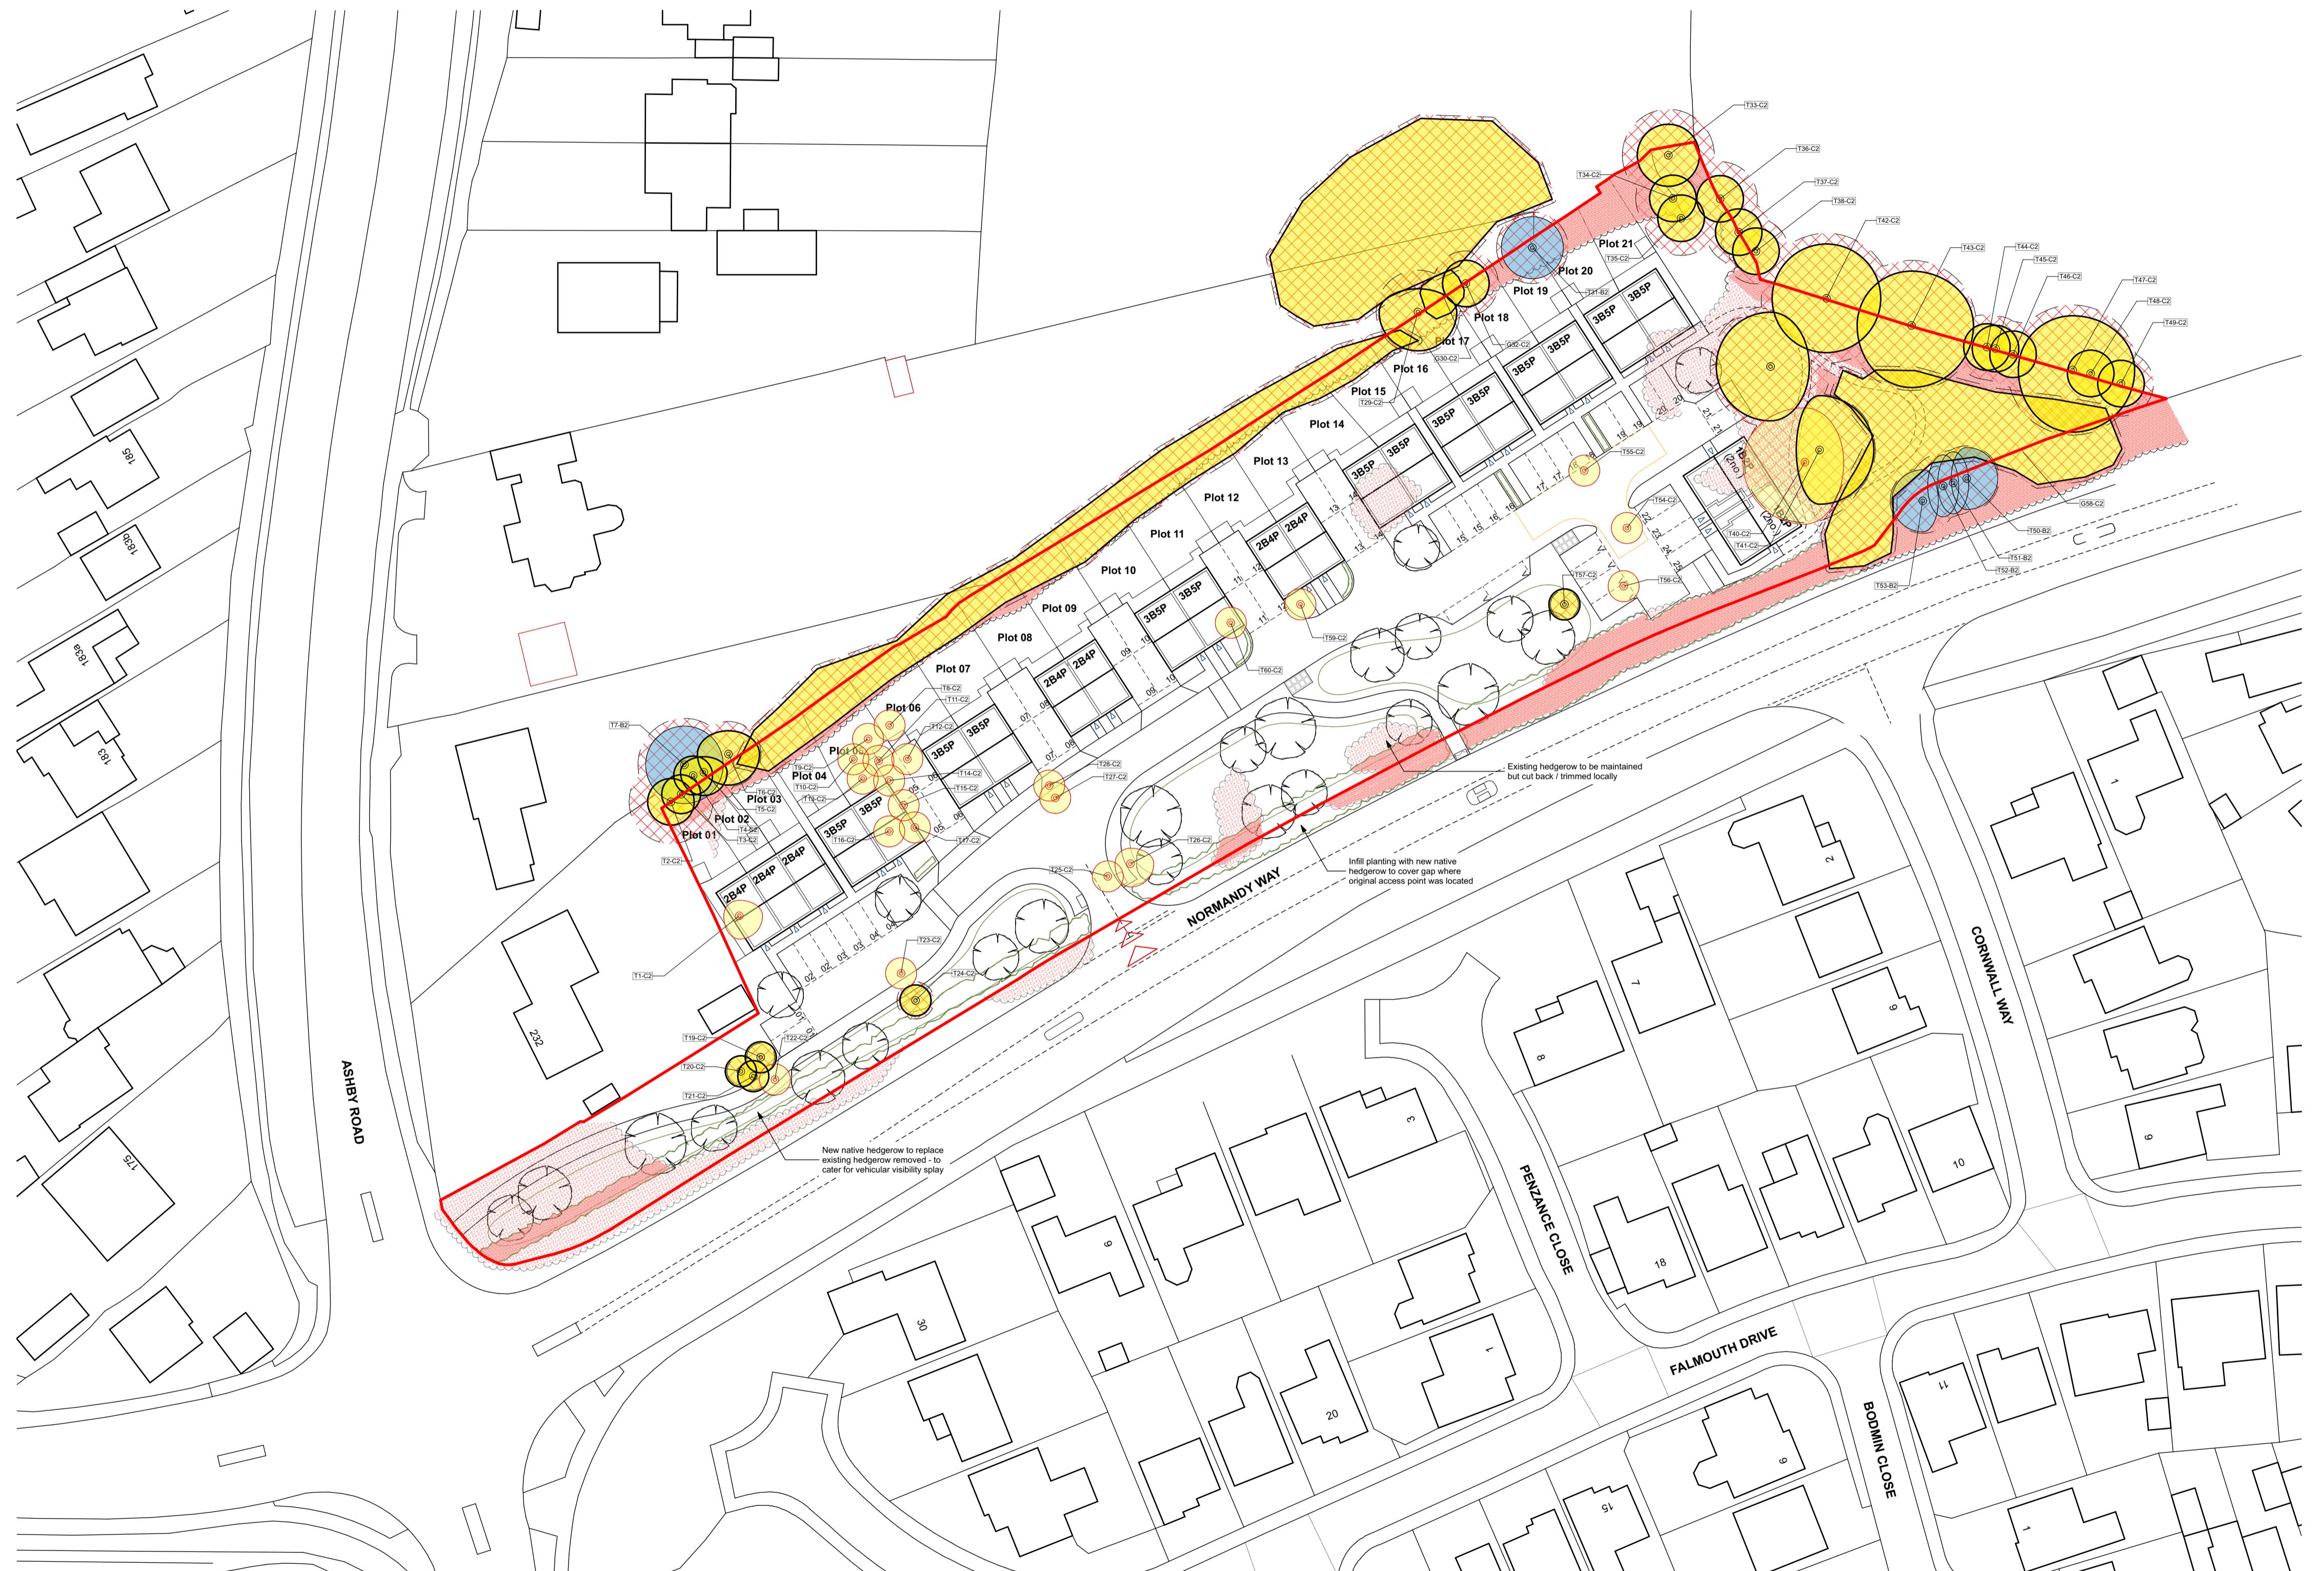

## Key

- Proposed Hedge / Shrub Planting (for illustrative purposes only - subject to detailed design / planting scheme by Landscape Architect)
- Category U - Trees / Groups Unsuitable for Retention (BS 5837:2012)
- Category A - Trees / Groups of High Quality Retained (BS 5837:2012)
- Category B - Trees / Groups of Moderate Quality Retained (BS 5837:2012)
- Category B - Trees / Groups of Moderate Quality Removed (BS 5837:2012)
- Category C - Trees / Groups of Moderate Quality Retained (BS 5837:2012)
- Category C - Trees / Groups of Moderate Quality Removed (BS 5837:2012)
- Root Protection Area (The RPA has been altered where appropriate to reflect underground constraints)
- Approximate existing hedge location - to be retained
- Approximate existing hedge location - to be removed

Note: This drawing is to be read in conjunction with formal Arboricultural Assessment, as prepared by ISL

**Disclaimer:** brp architects ltd. accept no responsibility for work not undertaken fully in accordance with the contents of this drawing and related specifications. This document and its design content is copyright protected ©. It shall be read in conjunction with all other associated documents, including the formal Arboricultural Assessment, schedules and related consultants documents. Do not scale from documents for construction purposes. Dimensions to take precedence over any dimensions shown on site. All dimensions are approximate and are to be checked on site. Immediately report any discrepancies, errors or omissions on this document to the original author if in doubt ask.

Source File: M170-028 Site Model Planning.pln

Rev	Date	Drawn	Note
P02	18/03/2022	RM	Amendments to access

**MORRO**

Better tomorrow makers

**brp**  
architects

1 Millers Yard  
Roman Way  
Market Harborough  
Leicestershire  
LE16 7PV  
t: 01858 464986  
brp-architects.com

Client: Morro Partnerships Ltd

Project Title: Proposed Development  
Land North of Normandy Way,  
Hinckley

Drawing Title: Site Plan - Arboricultural

Drawing Status: Preliminary

Scale(s): 1:500

Original Paper Size: A1

Drawn By: RM

Checked By: (File copy only)

Date: 06.03.2025

Document Reference: M170-BRP-00-00-DR-A-0103-P02

