





# TWYCROSS ROAD

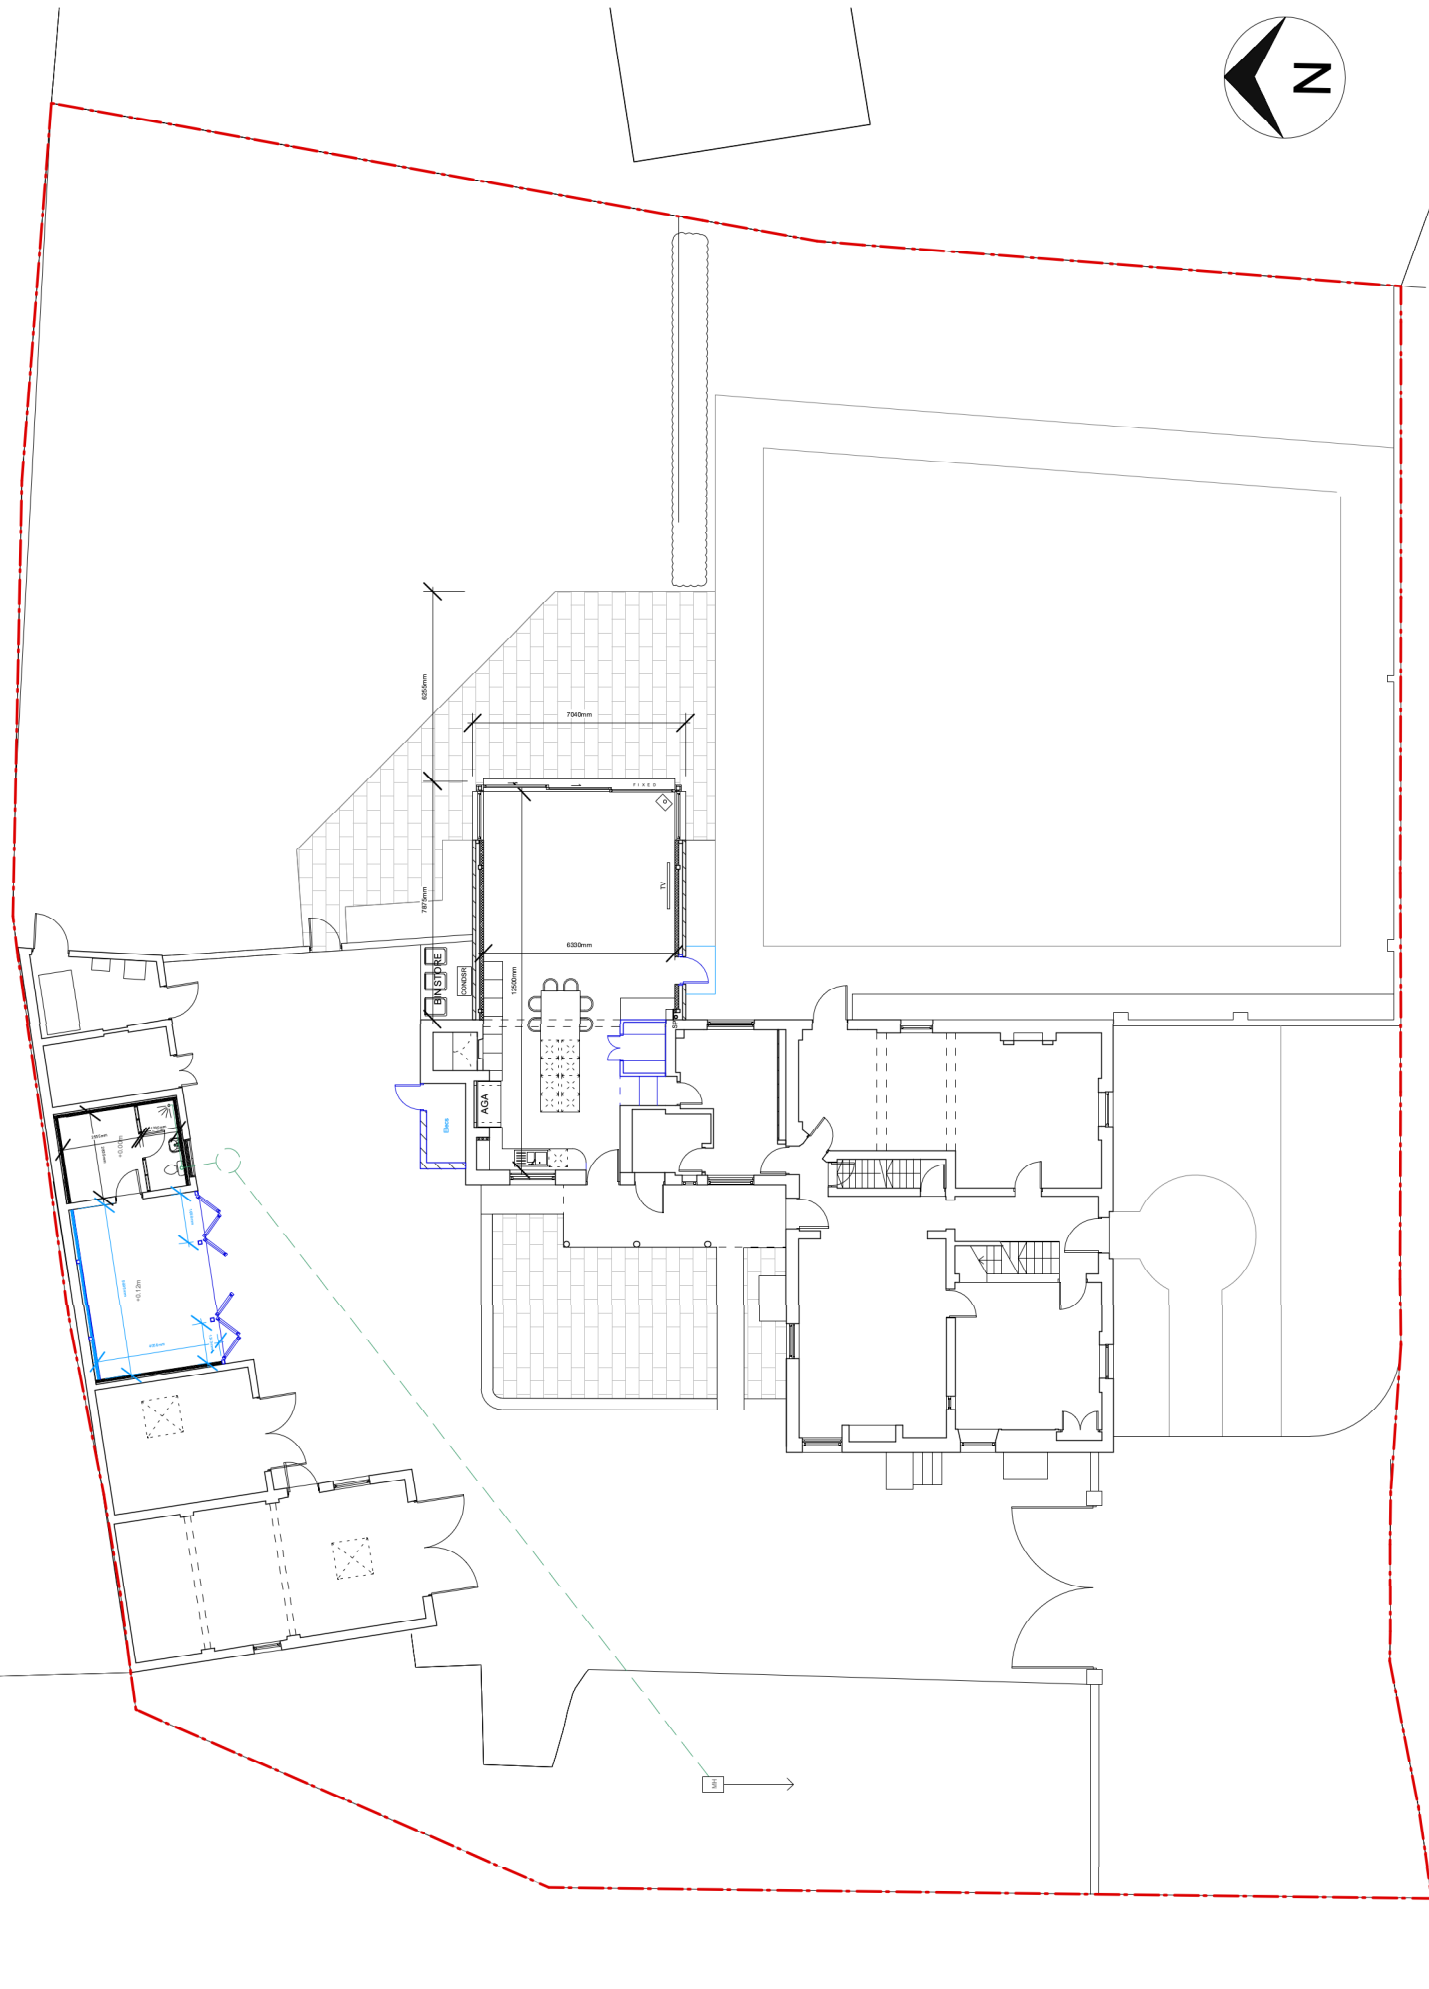

## Site Plan



TWYCROSS ROAD

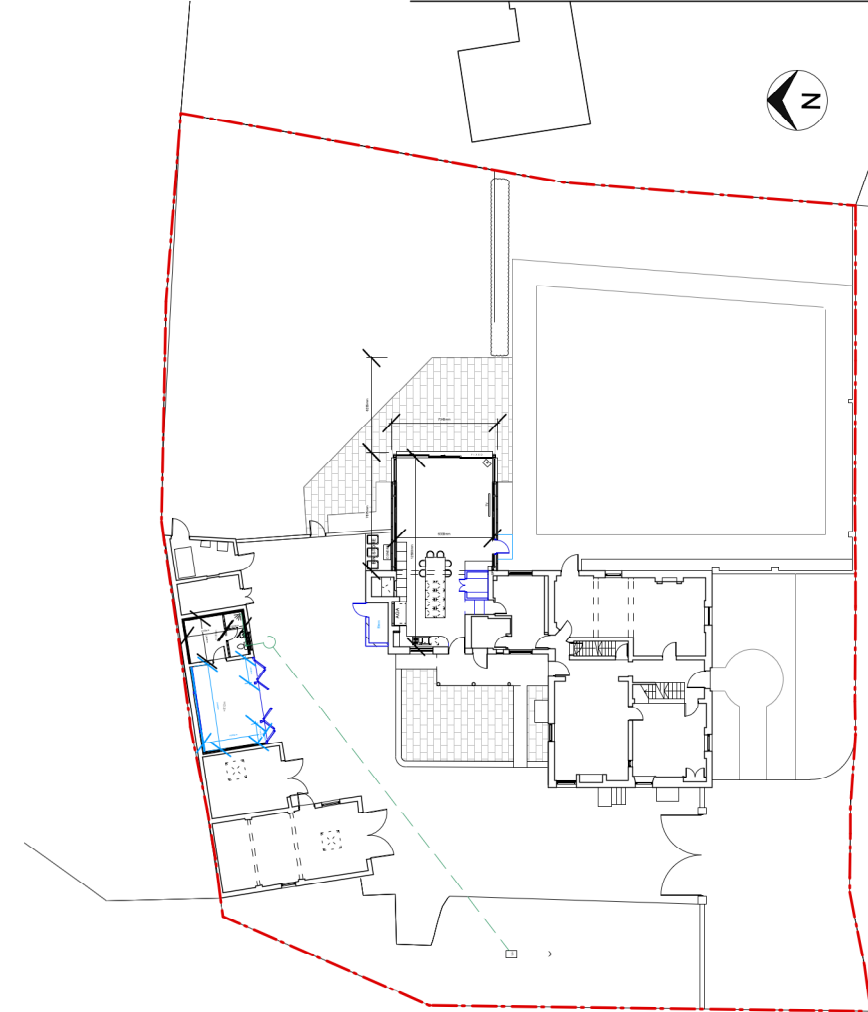

scale



## KEY

 APPLICATION SITE

REV	DATE	BY	DETAILS
-----	------	----	---------

## Harrison McAfee

205 Mansfield Road Nottingham NG1 3FS  
T 0115 8372732 W [harrisonmcafee.com](http://harrisonmcafee.com)

RIBA Chartered Architects

PROJECT  
**Bilstone Hill Farm**

DRAWING TITLE

**Block Plan / Site Plan**

SCALE  
1:500 / 1:250 @A3  
DATE  
1.5.25

DRAWN BY  
RH

DOCUMENT NO.

1601(P)410 A