


NEW WORK SHOWN IN BLUE

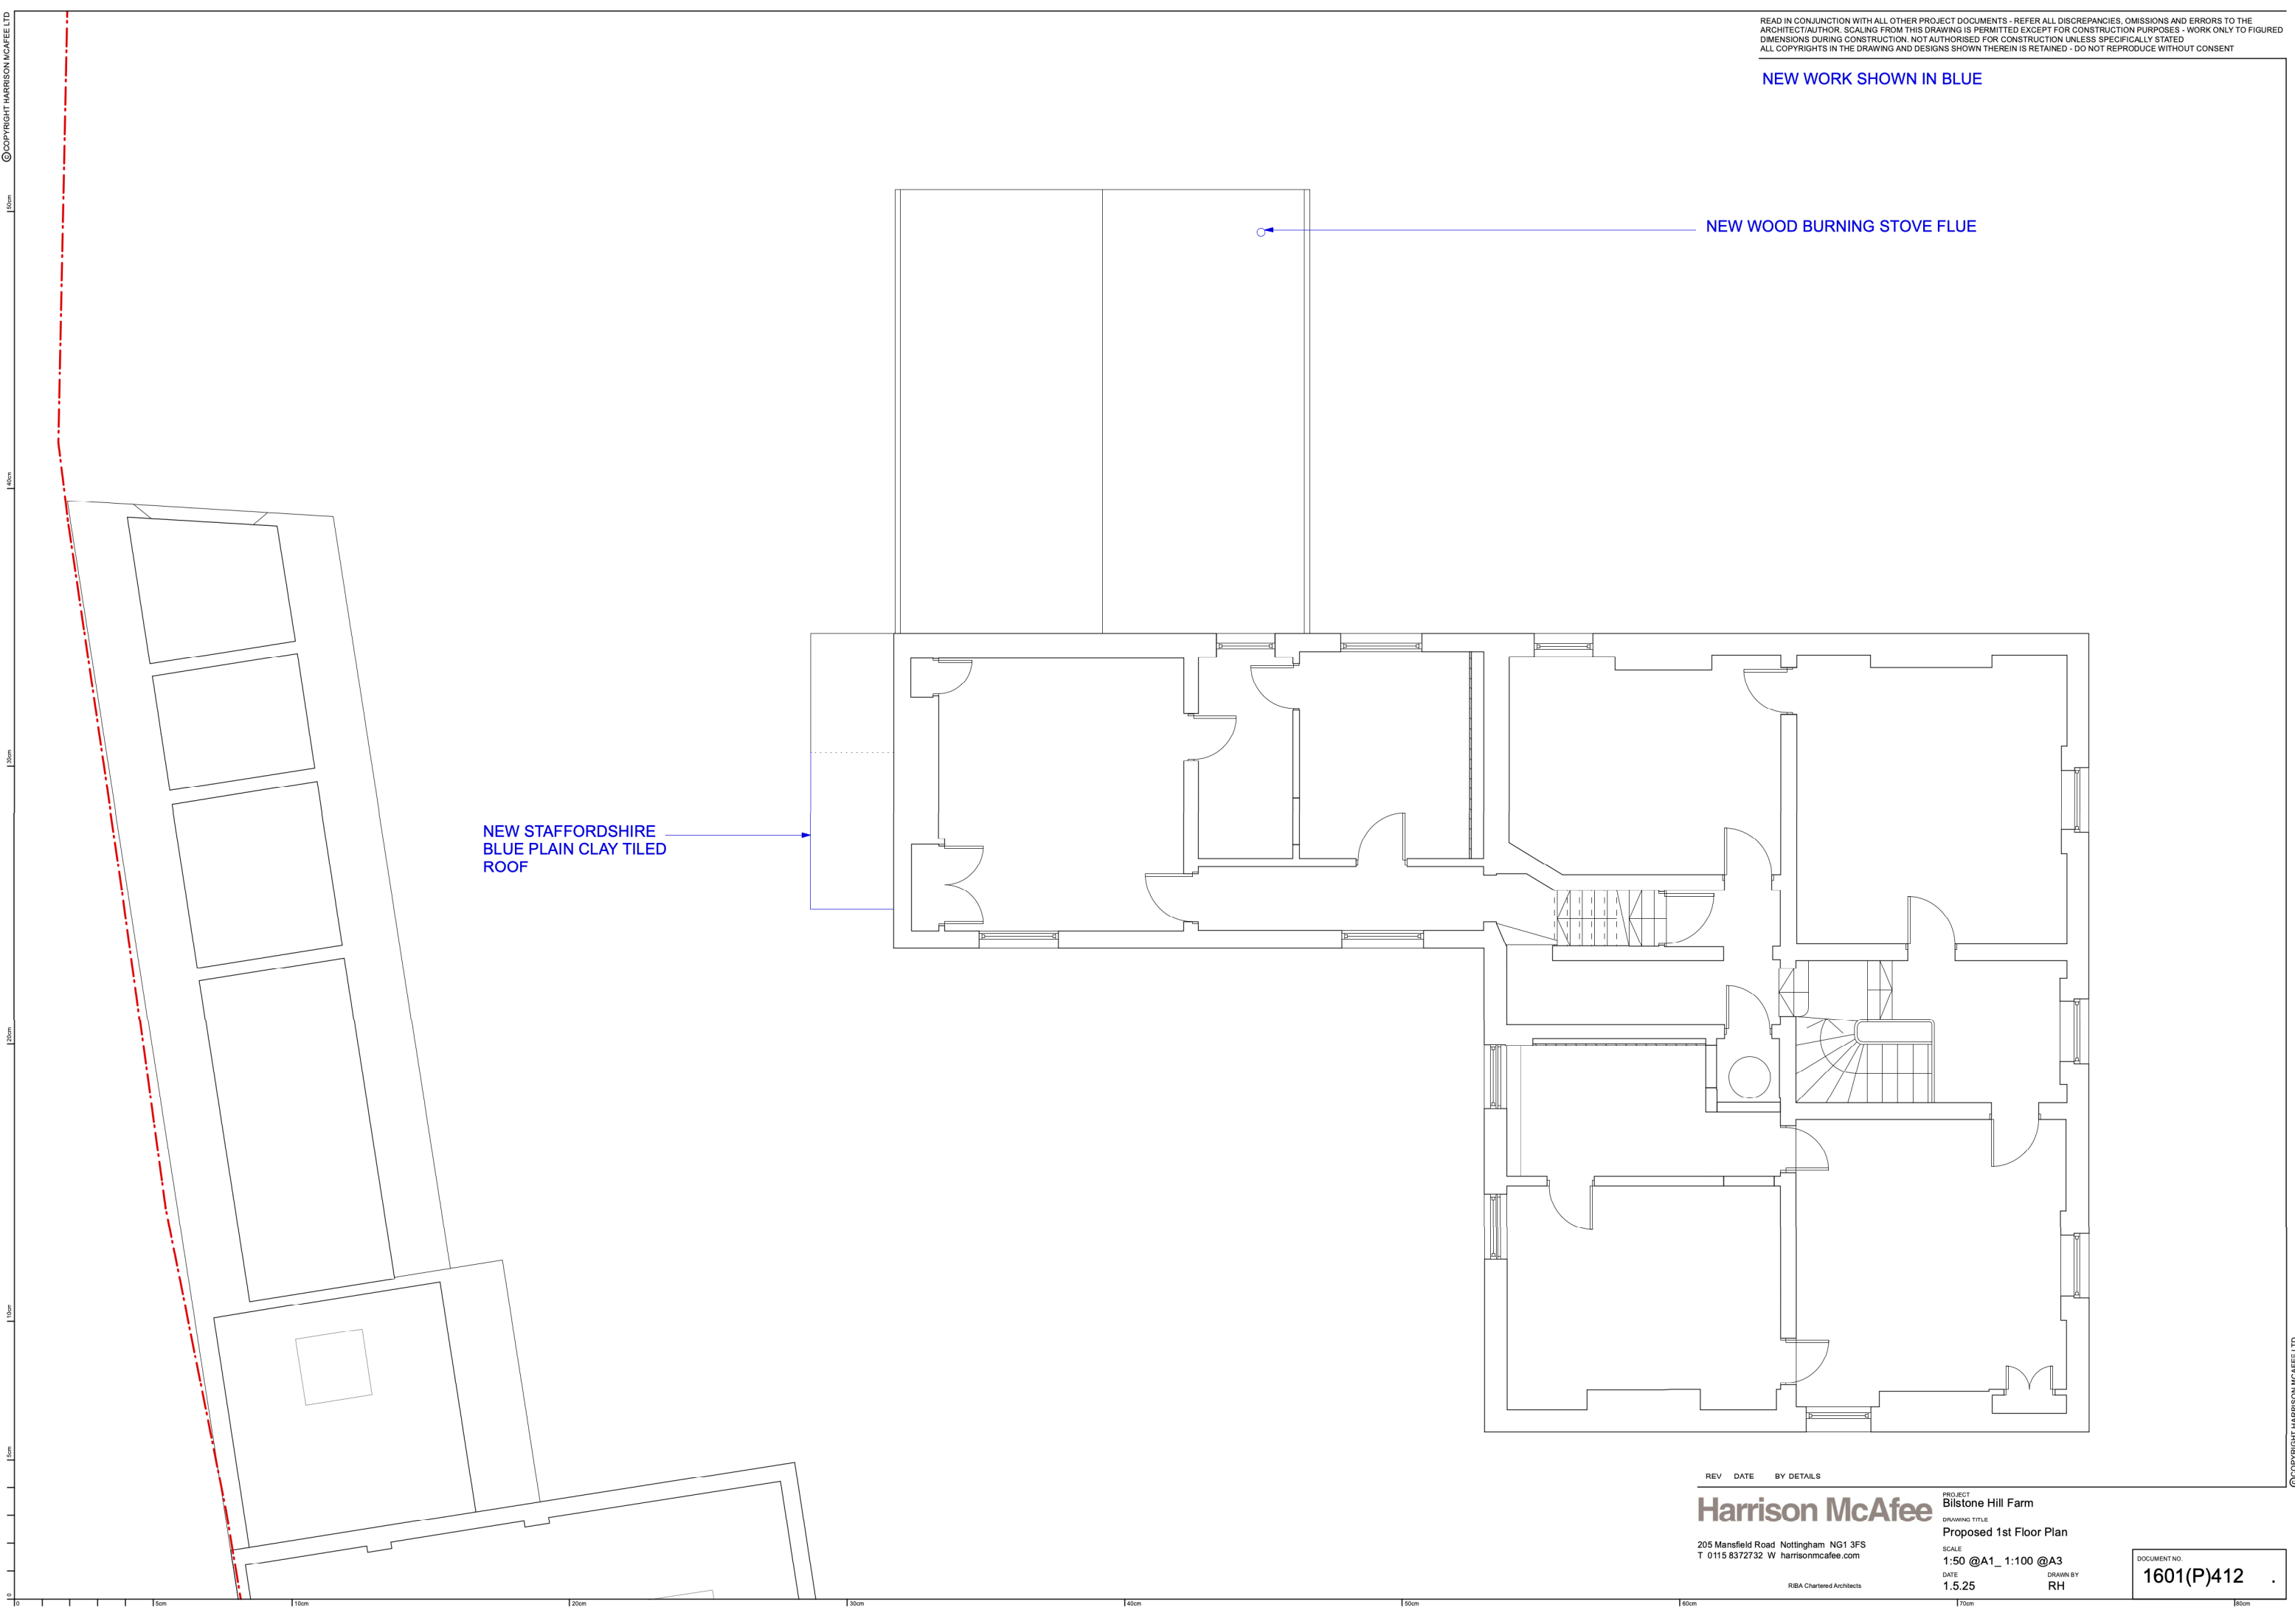

REV DATE BY DETAILS

**Harrison McAfee**

205 Mansfield Road Nottingham NG1 3FS  
T 0115 8372732 W harrisonmcafee.com

RIBA Chartered Architects

PROJECT  
Bilstone Hill Farm

DRAWING TITLE

Proposed 1st Floor Plan

SCALE

1:50 @A1\_ 1:100 @A3

DATE

1.5.25

DRAWN BY

RH

DOCUMENT NO.

1601(P)412