


NEW FLUE FOR WOODBURNER  
STOVE

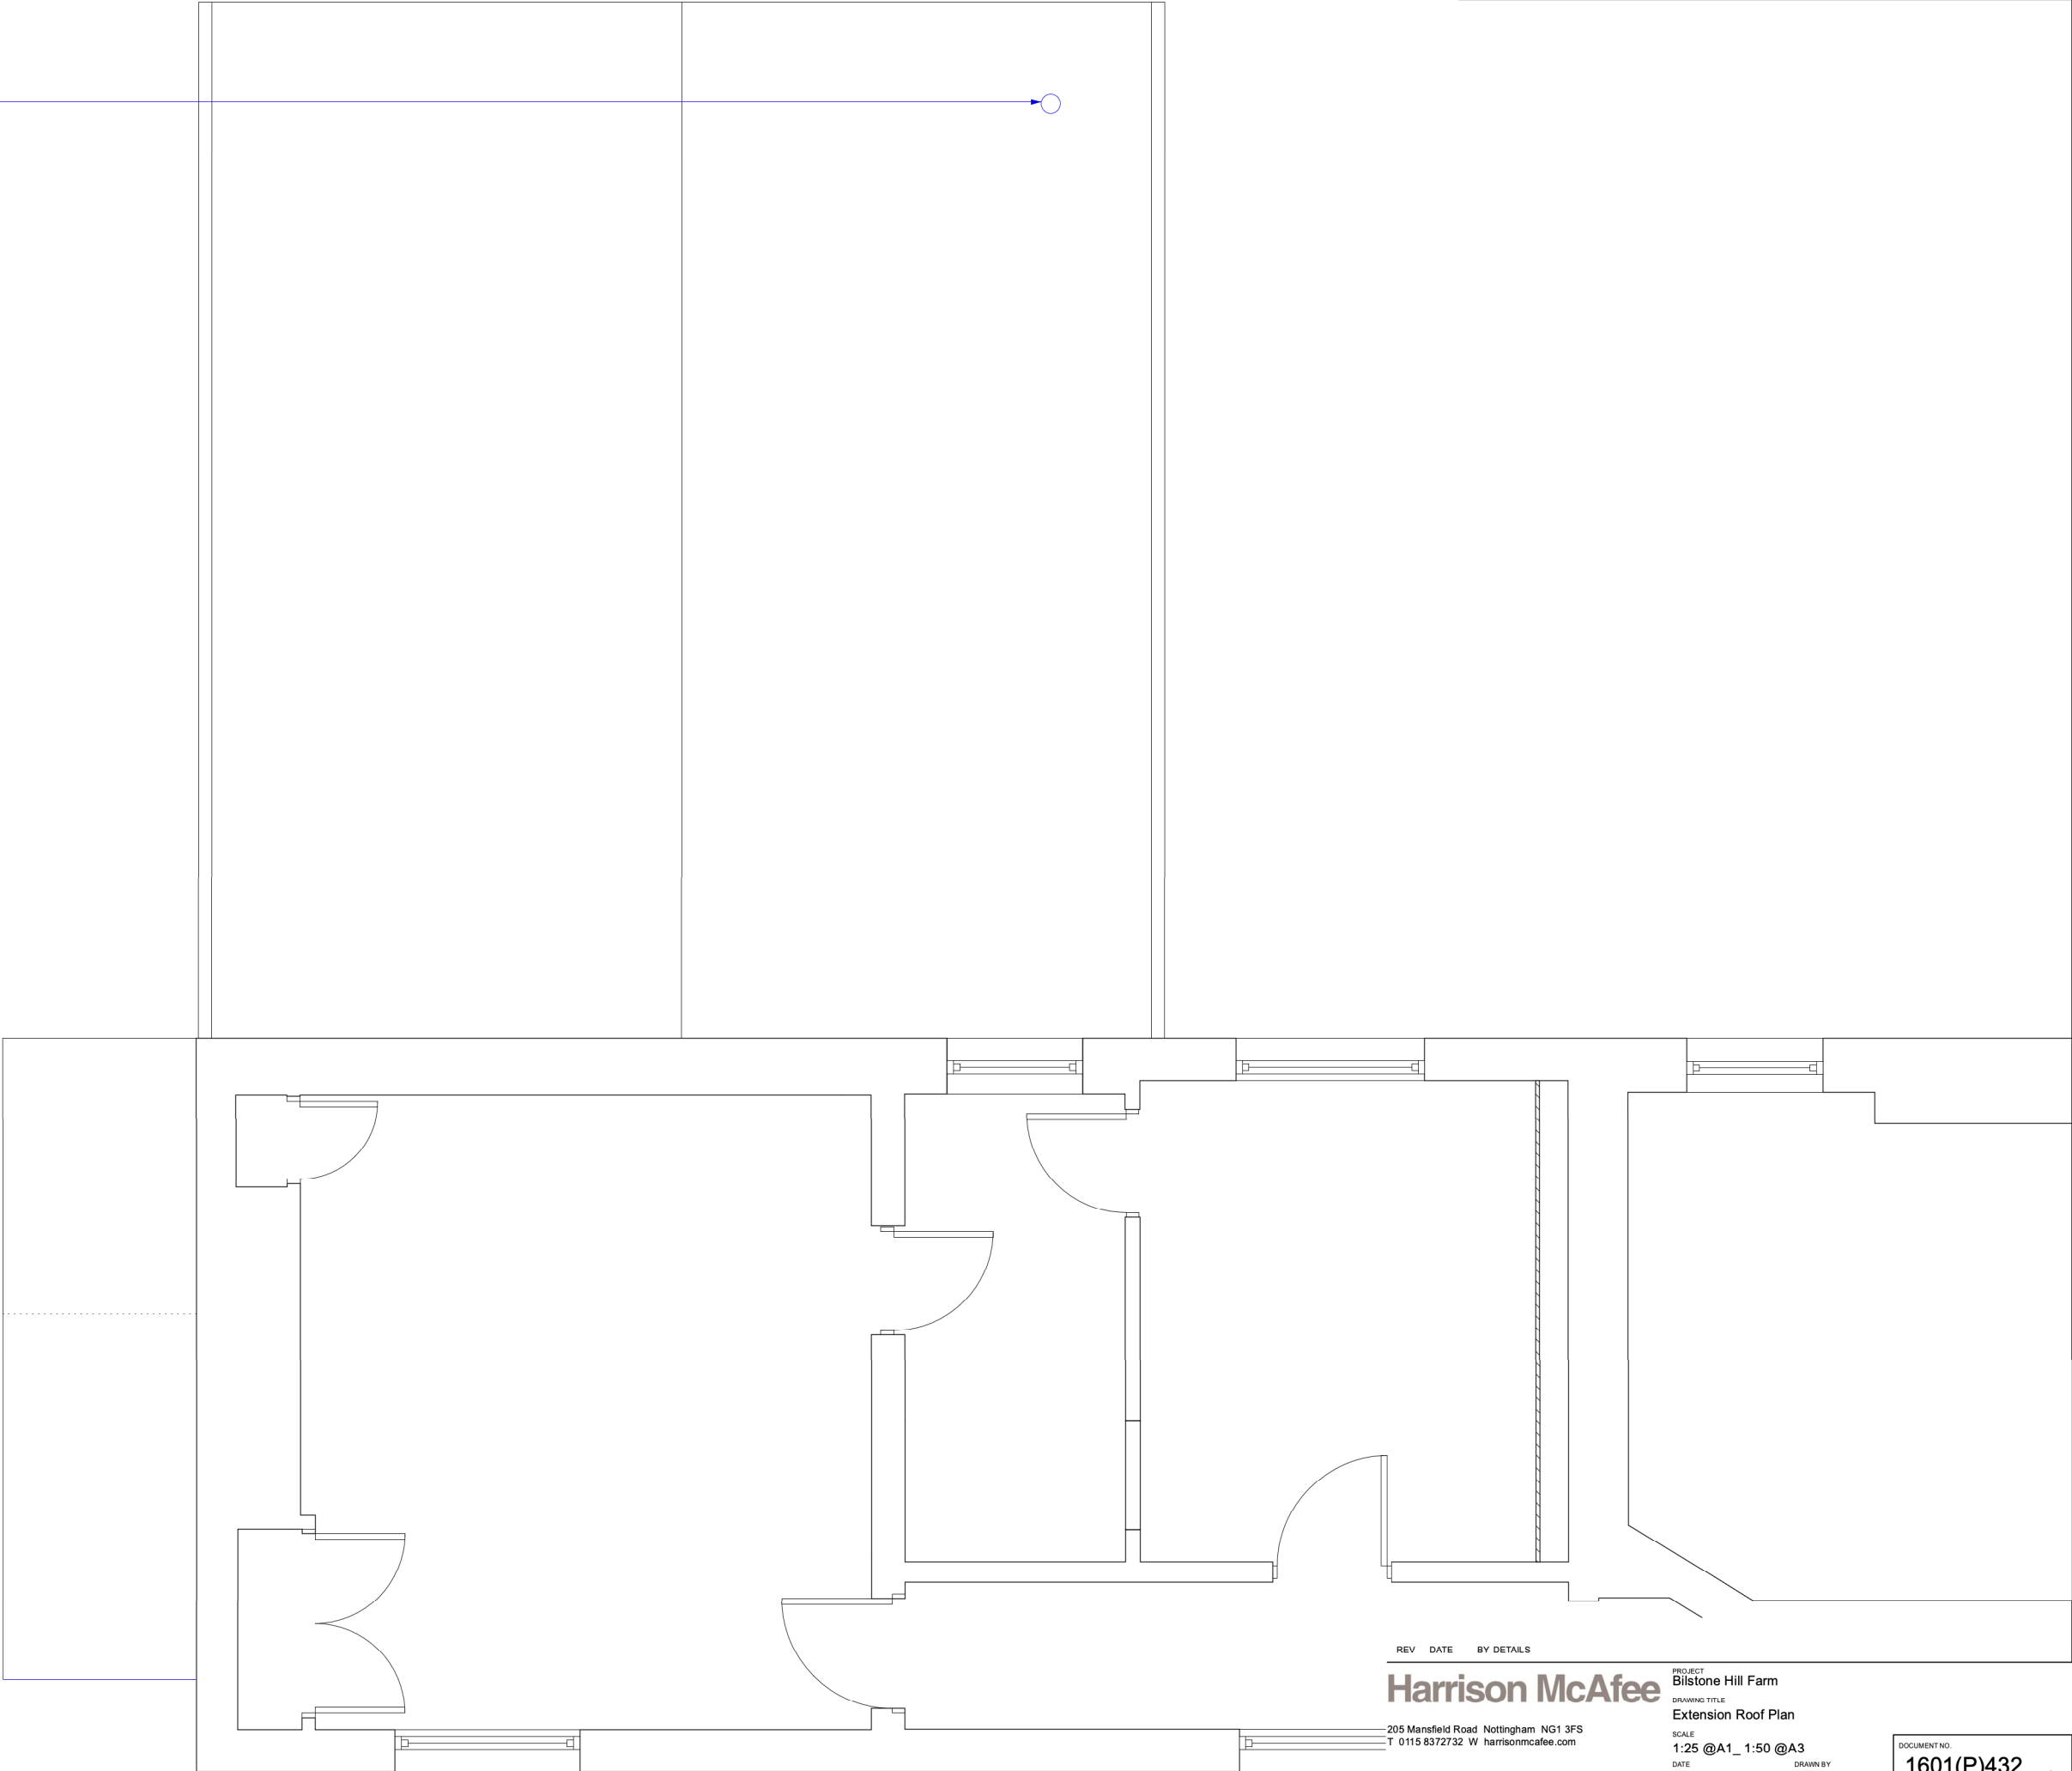

Ground Floor Plan

READ IN CONJUNCTION WITH ALL OTHER PROJECT DOCUMENTS - REFER ALL DISCREPANCIES, OMISSIONS AND ERRORS TO THE ARCHITECT/AUTHOR. SCALING FROM THIS DRAWING IS PERMITTED EXCEPT FOR CONSTRUCTION PURPOSES - WORK ONLY TO FIGURED DIMENSIONS DURING CONSTRUCTION. NOT AUTHORISED FOR CONSTRUCTION UNLESS SPECIFICALLY STATED  
ALL COPYRIGHTS IN THE DRAWING AND DESIGNS SHOWN THEREIN IS RETAINED - DO NOT REPRODUCE WITHOUT CONSENT



REV DATE BY DETAILS

**Harrison McAfee**

205 Mansfield Road Nottingham NG1 3FS  
T 0115 8372732 W harrisonmcafee.com

RIBA Chartered Architects

PROJECT  
Bilstone Hill Farm

DRAWING TITLE  
Extension Roof Plan

SCALE  
1:25 @A1\_ 1:50 @A3

DATE  
1.5.25

DRAWN BY  
RH

DOCUMENT NO.

1601(P)432