

© COPYRIGHT HARRISON MCAFEE LTD

80cm

60cm

30cm

20cm

10cm

5cm

0

5cm

10cm

20cm

30cm

40cm


50cm

60cm

70cm

80cm

READ IN CONJUNCTION WITH ALL OTHER PROJECT DOCUMENTS - REFER ALL DISCREPANCIES, OMISSIONS AND ERRORS TO THE ARCHITECT/AUTHOR. SCALING FROM THIS DRAWING IS PERMITTED EXCEPT FOR CONSTRUCTION PURPOSES - WORK ONLY TO FIGURED DIMENSIONS DURING CONSTRUCTION. NOT AUTHORISED FOR CONSTRUCTION UNLESS SPECIFICALLY STATED
ALL COPYRIGHTS IN THE DRAWING AND DESIGNS SHOWN THEREIN IS RETAINED - DO NOT REPRODUCE WITHOUT CONSENT

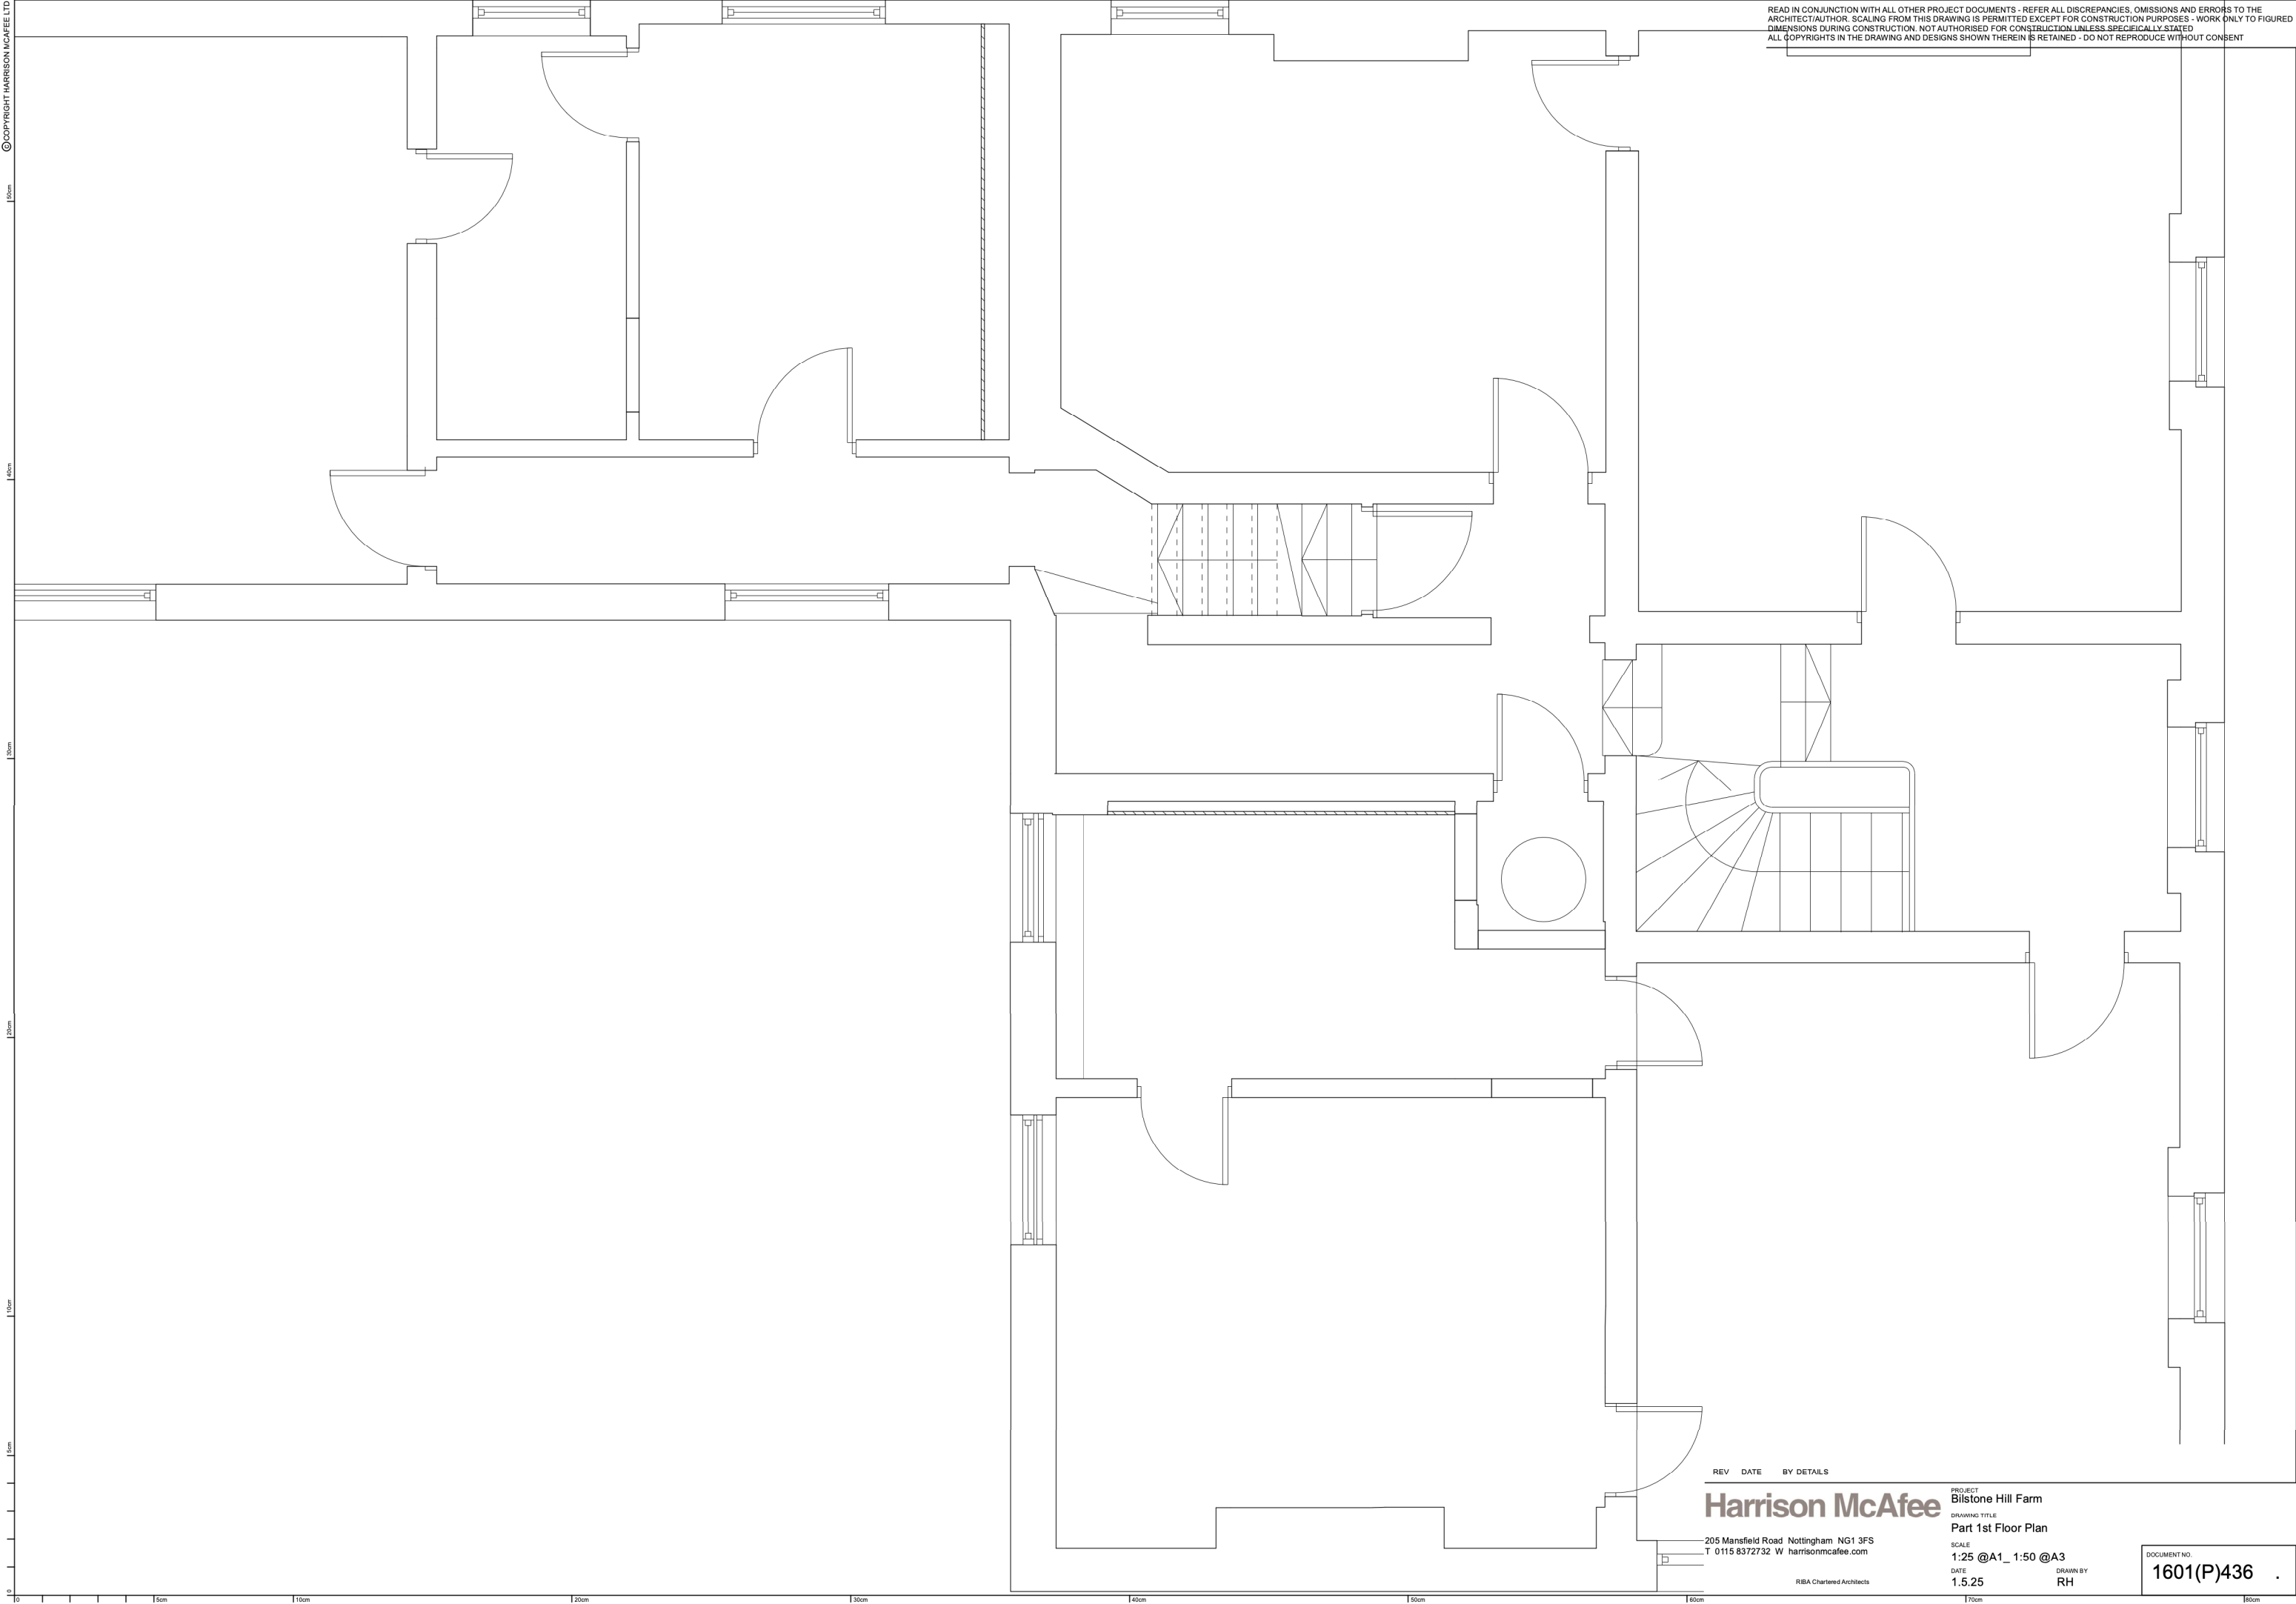

© COPYRIGHT HARRISON MCAFEE LTD

REV DATE BY DETAILS

Harrison McAfee

205 Mansfield Road Nottingham NG1 3FS
T 0115 8372732 W harrisonmcafee.com

RIBA Chartered Architects

PROJECT
Bilstone Hill Farm
DRAWING TITLE
Part 1st Floor Plan

SCALE
1:25 @A1_ 1:50 @A3
DATE
1.5.25
DRAWN BY
RH

DOCUMENT NO.

1601(P)436