


SITE LOCATION PLAN 1:1000

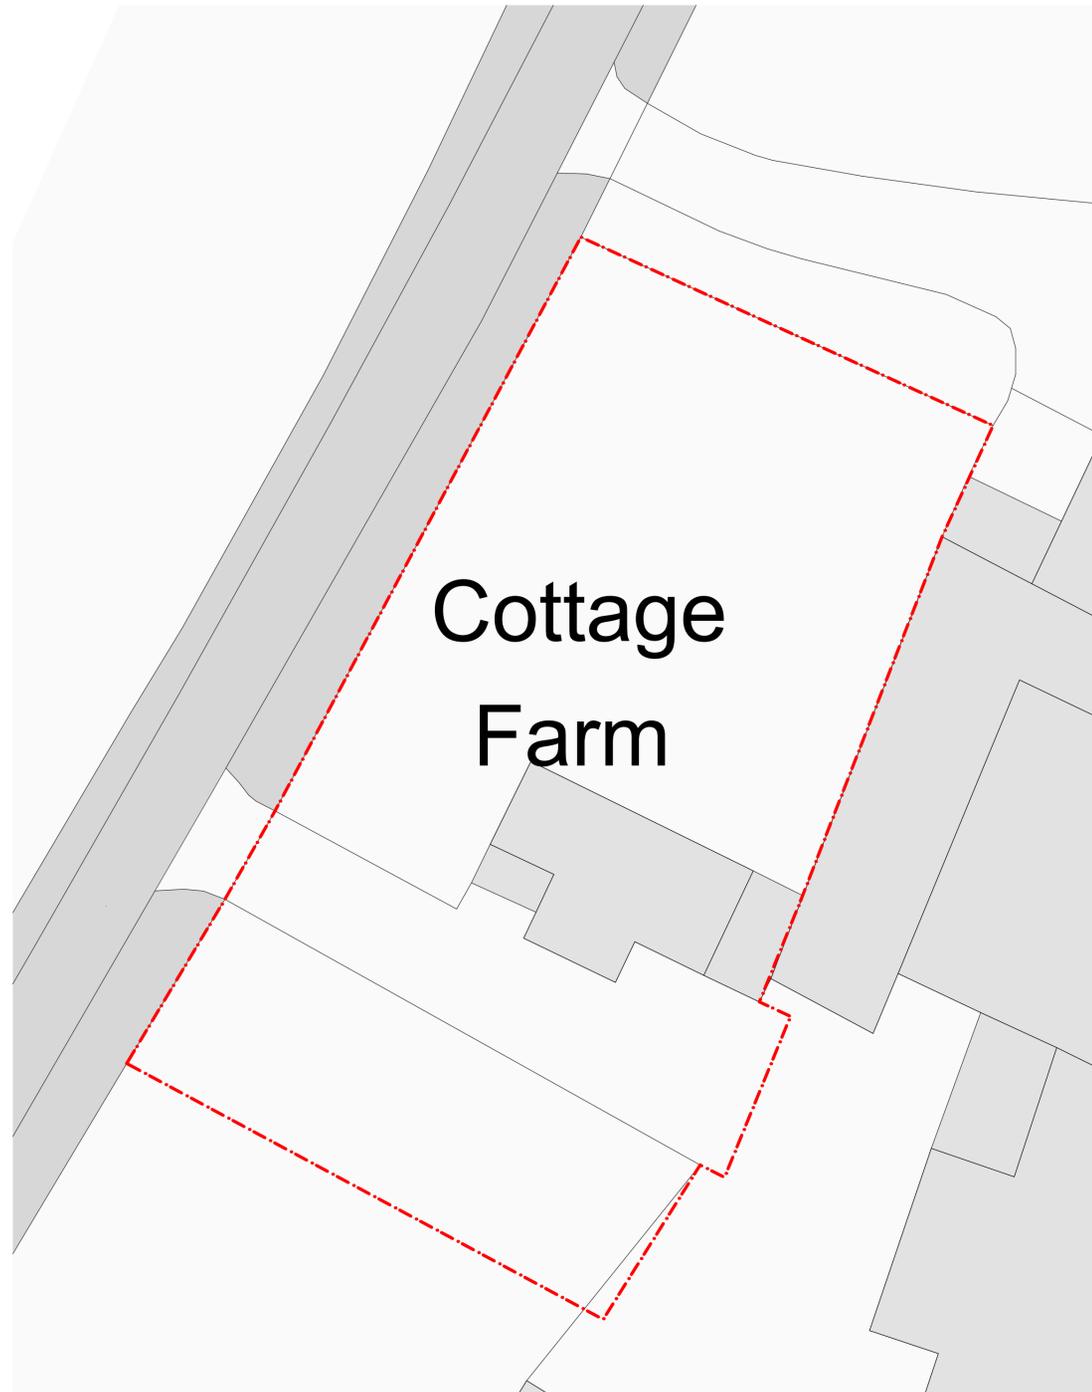

EXISTING SITE PLAN 1:200



- Notes**
- 1) This drawing **MUST NOT BE SCALED**. Unless being used for planning purposes.
 - 2) All dimensions to be **CHECKED ON SITE** and any **DISCREPANCY** reported to the Architects.
 - 3) The site boundary shown is the best assumed from available data and does **NOT** represent legal ownership.

A: Scale bar added. 09.07.25

Revisions.

<input type="checkbox"/> APPROVAL	<input type="checkbox"/> INFORMATION
<input type="checkbox"/> PRELIMINARY	<input type="checkbox"/> FOR CONSTRUCTION

Project
 Cottage Farm
 Kirkby Lane, Newbold Verdon
 Leicester, LE9 9LN

Client
 SASHA AND CHARLIE

Drawing Title
 SITE LOCATION PLAN

Drawing By HTW	Checked By PJT
--------------------------	--------------------------

Date APRIL 2025	Scale 1:200 @ A1
---------------------------	----------------------------

Drawing Number 8098 / 01	Revision A
------------------------------------	----------------------

UNIT 4B
 FIR TREE LANE
 GROBY
 LEICESTERSHIRE
 LE6 0FH
 TEL: 0116 254 7868
 EMAIL: enquiries@gwh.co.uk
 www.gwh.co.uk

