


EXISTING GROUND FLOOR PLAN 1:50



EXISTING FIRST FLOOR PLAN 1:50

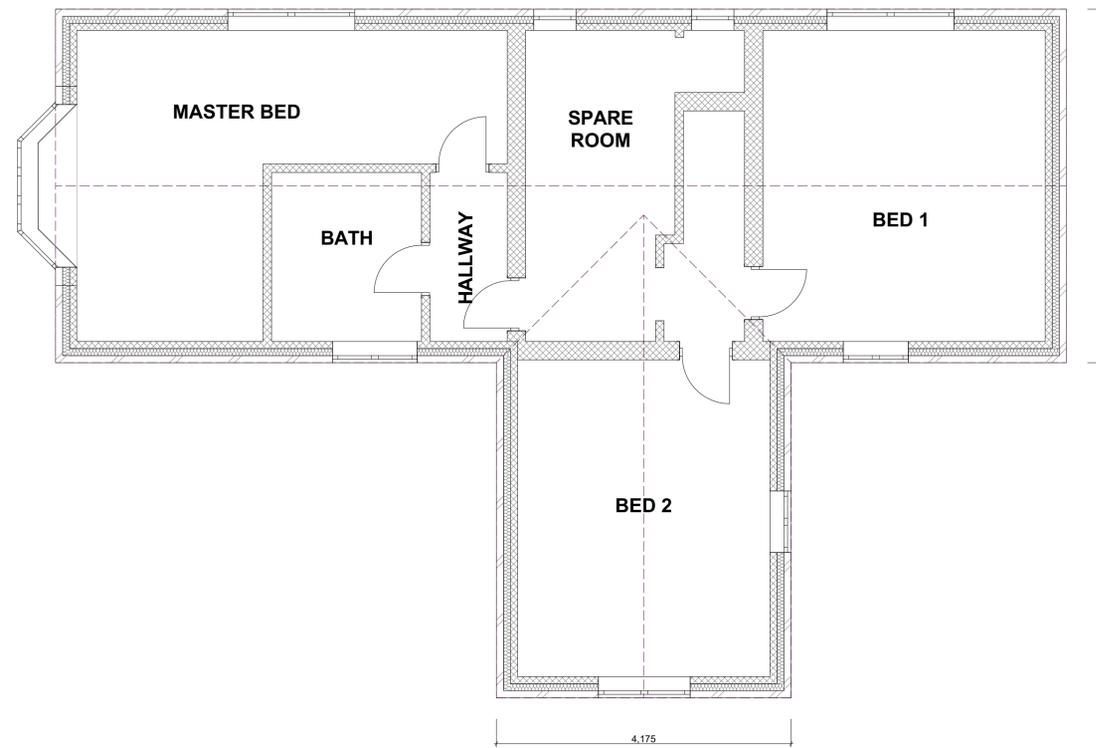

Notes

- 1) This drawing MUST NOT BE SCALED. Unless being used for planning purposes.
- 2) All dimensions to be CHECKED ON SITE and any DISCREPANCY reported to the Architects.
- 3) The site boundary shown is the best assumed from available data and does NOT represent legal ownership.

A: Scale bar added. 09.07.25

Revisions.

<input type="checkbox"/> APPROVAL	<input type="checkbox"/> INFORMATION
<input type="checkbox"/> PRELIMINARY	<input type="checkbox"/> FOR CONSTRUCTION

Project
Cottage Farm
Kirkby Lane, Newbold Verdon
Leicester, LE9 9LN

Client
SASHA AND CHARLIE

Drawing Title
EXISTING HOUSE PLANS

Drawing By HTW	Checked By PJT
-------------------	-------------------

Date APRIL 2025	Scale 1:50 @ A1
--------------------	--------------------

Drawing Number 8098 / 04	Revision A
-----------------------------	---------------

UNIT 4B
FIR TREE LANE
GROBY
LEICESTERSHIRE
LE6 0FH
TEL. 0116 254 7868
EMAIL. enquiries@gwh.co.uk
www.gwh.co.uk

