


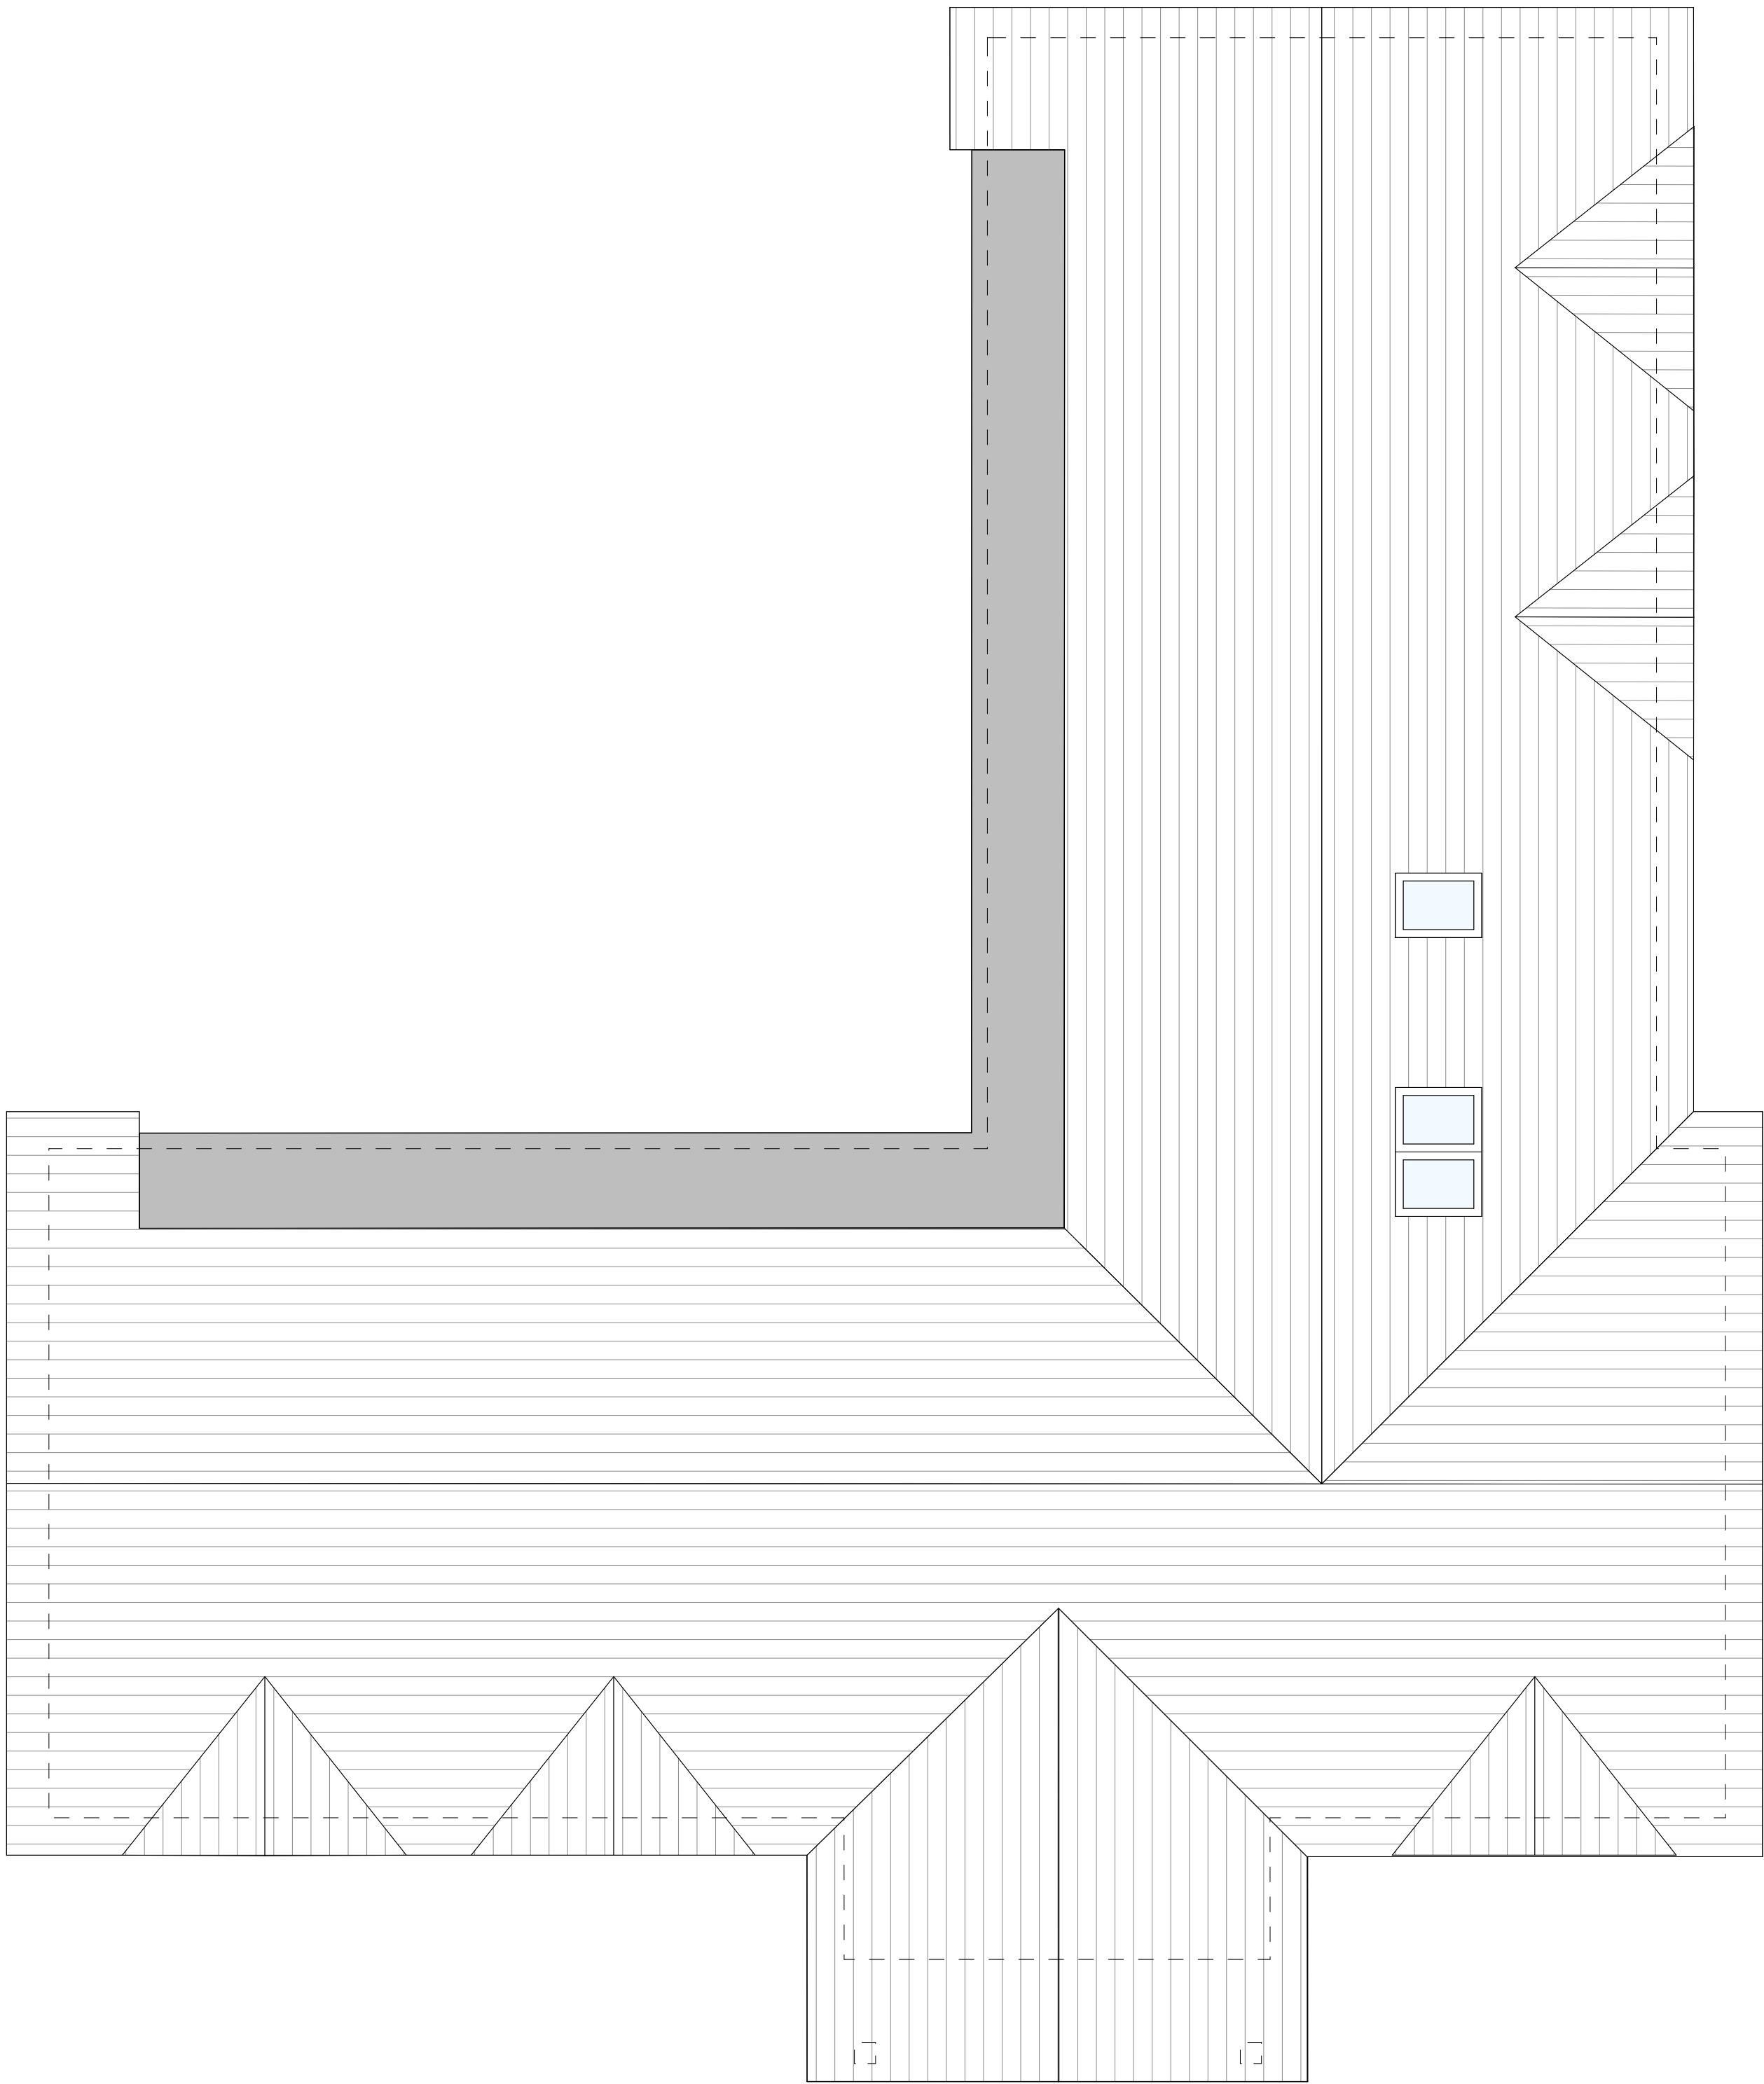

- Notes**
- 1) This drawing MUST NOT BE SCALED.
Unless being used for planning purposes.
 - 2) All dimensions to be CHECKED ON SITE and
any DISCREPANCY reported to the Architects.
 - 3) The site boundary shown is the best assumed
from available data and does NOT represent
legal ownership.

A: Scale bar added. 09.07.25

Revisions.

☐ APPROVAL	☐ INFORMATION
☐ PRELIMINARY	☐ FOR CONSTRUCTION

Project
Cottage Farm
Kirkby Lane, Newbold Verdon
Leicester, LE9 9LN

Client
SASHA AND CHARLIE

Drawing Title
PROPOSED ROOF PLAN

Drawing By HTW	Checked By PJT
--------------------------	--------------------------

Date APRIL 2025	Scale 1:50 @ A1
---------------------------	---------------------------

Drawing Number 8098 / 11	Revision A
------------------------------------	----------------------

UNIT 4B
FIR TREE LANE
GROBY
LEICESTERSHIRE
LE6 0FH
TEL. 0116 254 7868
EMAIL. enquiries@gwh.co.uk
www.gwh.co.uk

