




Front Elevation
Scale 1:100




Side Elevation
Scale 1:100




Rear Elevation
Scale 1:100

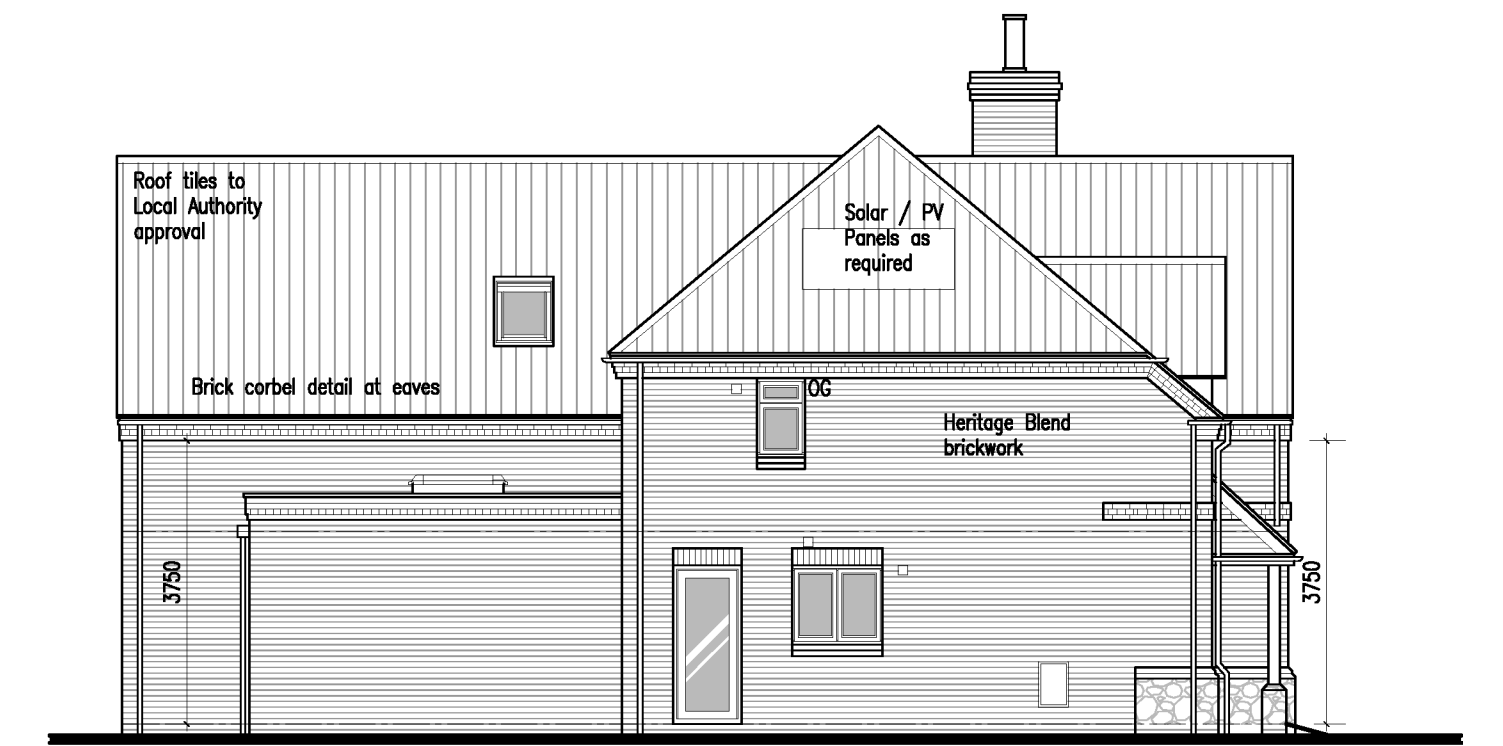


Side Elevation
Scale 1:100

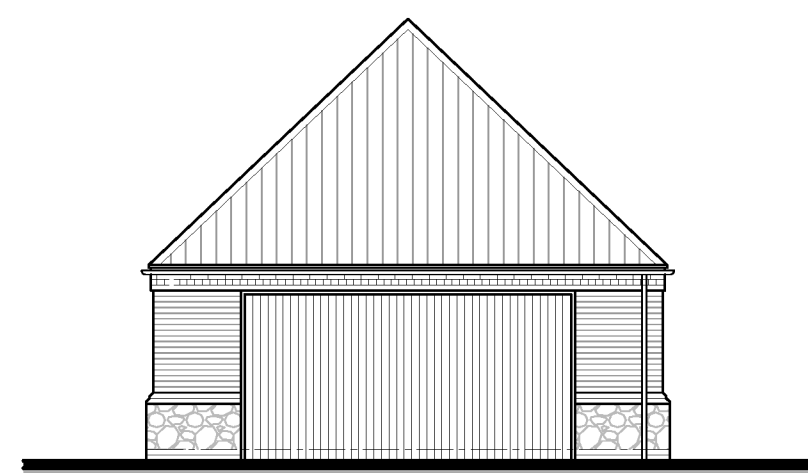


Front Elevation - GARAGE
Scale 1:100

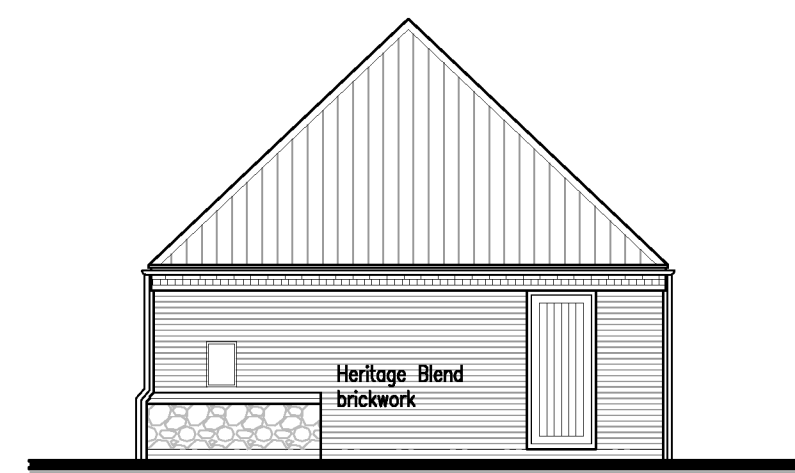


Side Elevation - GARAGE
Scale 1:100

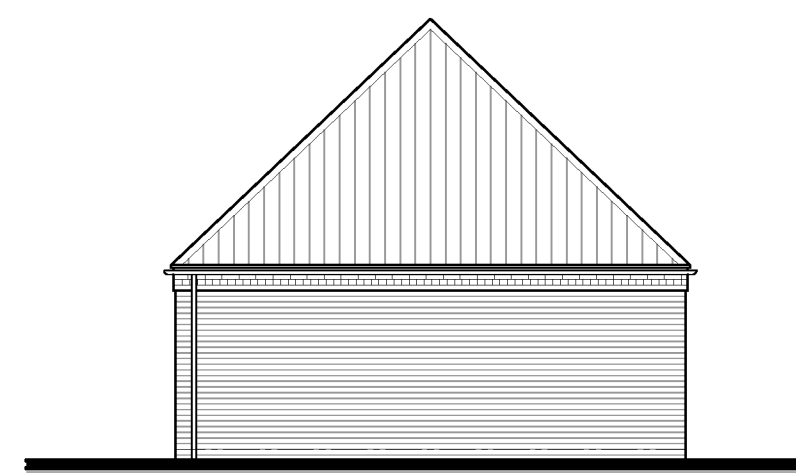



Rear Elevation - GARAGE
Scale 1:100

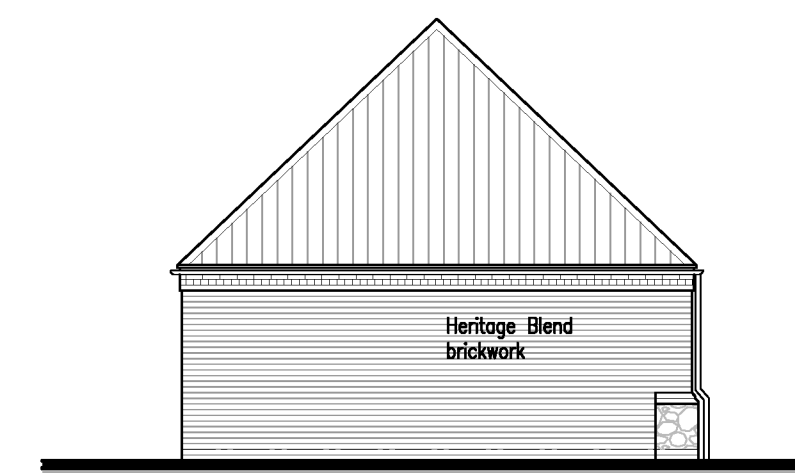

Side Elevation - GARAGE
Scale 1:100

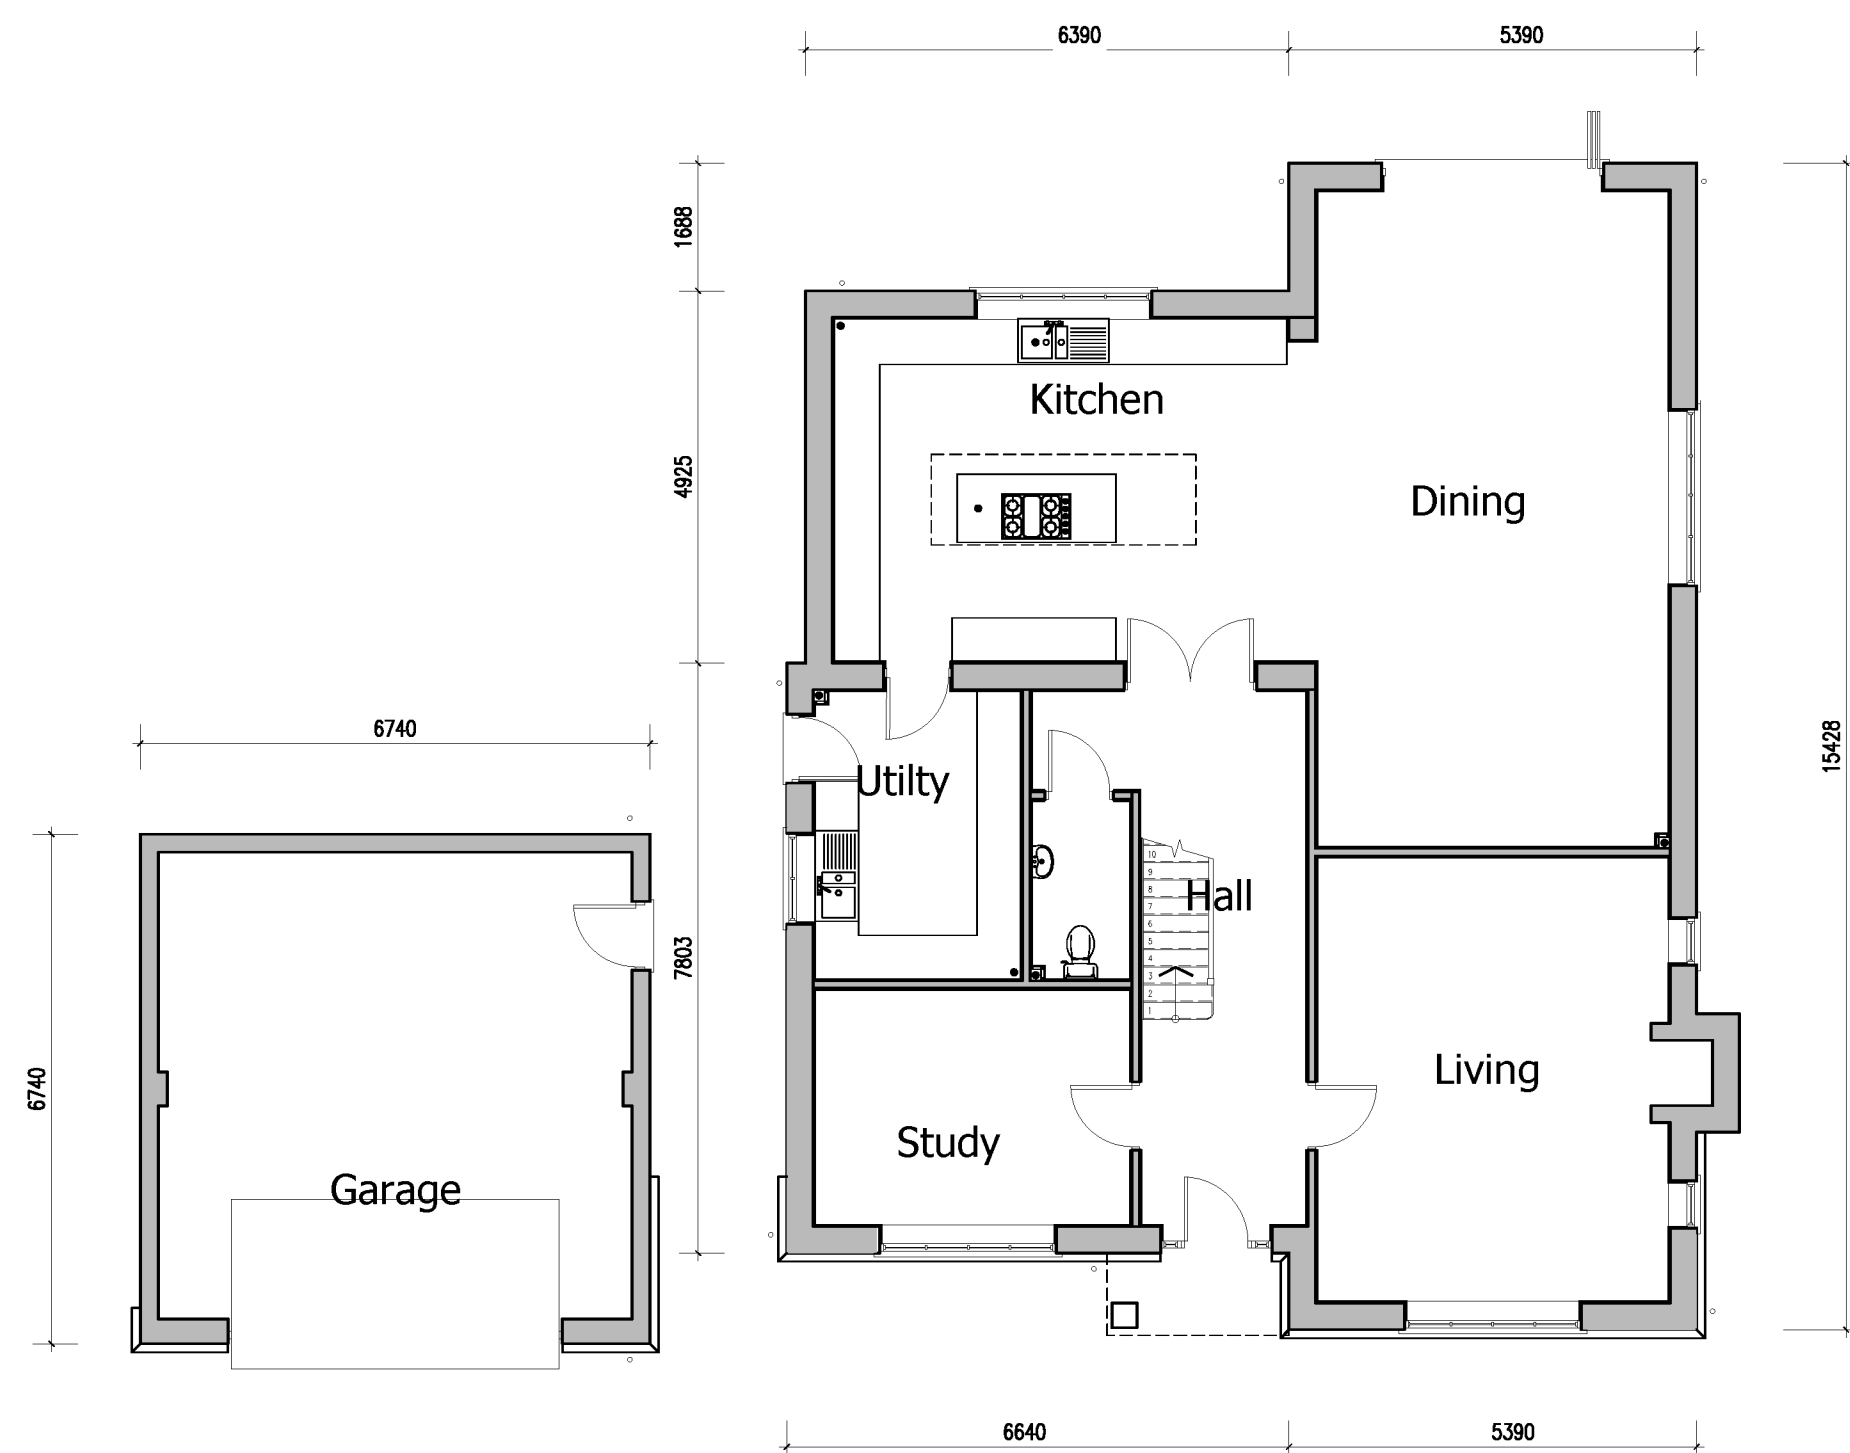

Ground Floor Plan
Scale 1:100

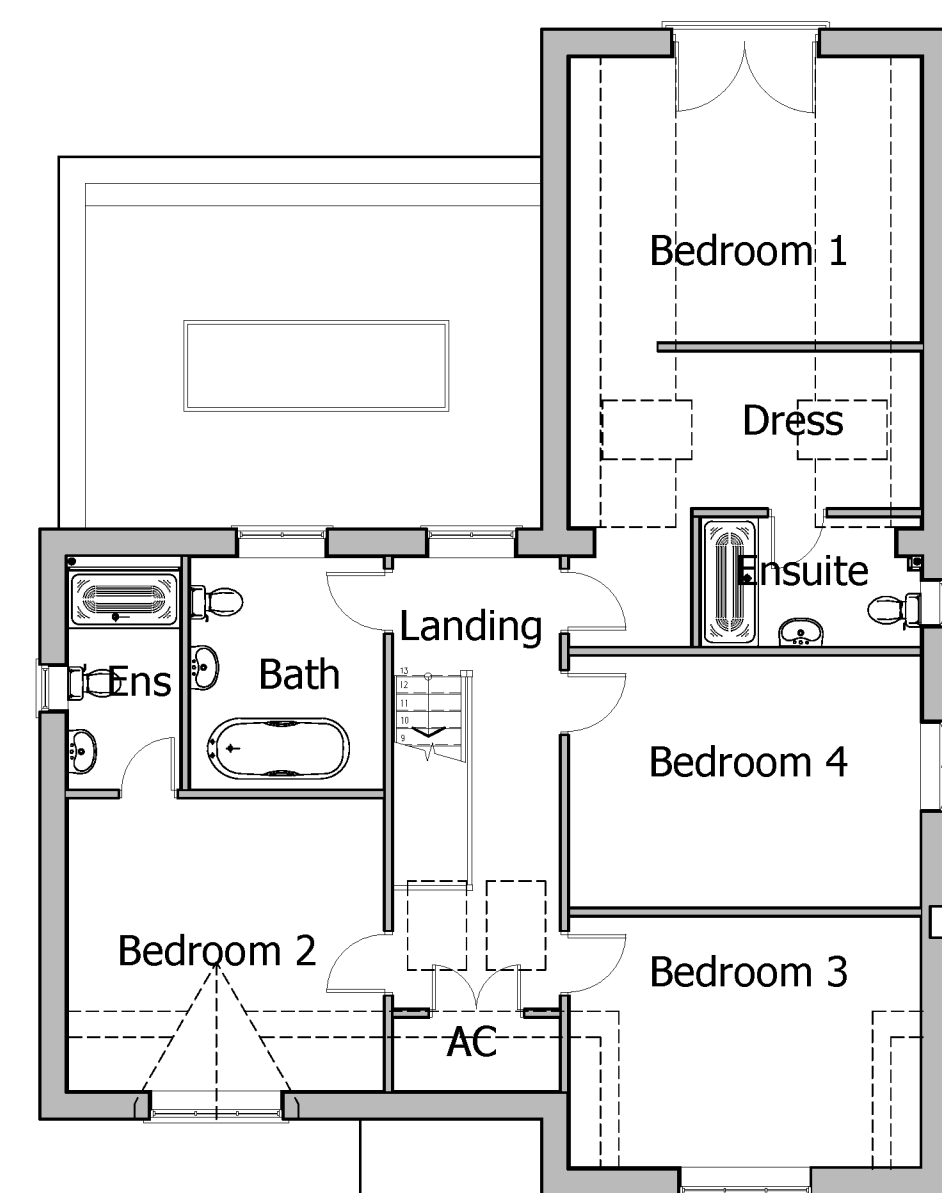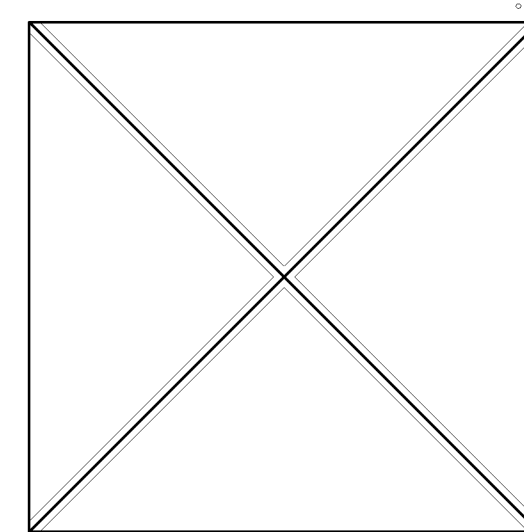

First Floor Plan
Scale 1:100

PLANNING DRAWING - UNIT A - PROPOSED DETAILS

PROPOSED DEVELOPMENT - LAND AT LINDRIDGE LANE - DESFORD - LEICESTERSHIRE

THIS DRAWING IS TO BE READ IN CONJUNCTION WITH:-

PHASE 1, DRAINAGE & HIGHWAY DETAILS BY CONWAY DEVELOPMENT CONSULTANTS LTD
PHASE 1, PLANNING DRAWINGS: 24.323.01C, 02B, 03C, 04C, 05B
TOPOGRAPHICAL SURVEY BY NJC SURVEYS LTD, JOB NO. - S4196-03
DRAINAGE & HIGHWAY DETAILS BY GMB CONSULTANCY
PLANNING DRAWINGS: 25.330.01, 02, 04, 05, 06

Revisions :

Figured dimensions must be taken in preference to scaled dimensions and any discrepancies are to be referred to R3DESIGN DEVELOPMENTS LTD.
Contractors, sub-contractors, specialist service providers, suppliers, purchasers & their representatives must verify all details, dimensions & levels on site before commencing any work, purchase, sale or making any workshop drawings.
R3DESIGN DEVELOPMENTS LTD takes no responsibility for errors and information errors, including third party information used and / or any form of plagiarism.
All drawings are copyright of R3DESIGN DEVELOPMENTS LTD.



The Glasshouse, 9 Hallam Close, Littlethorpe, Leics. LE19 2LA
Company Reg. No. 7657636

Project Details

Proposed Development
Land at Lindridge Lane
Desford
Leicestershire

Drawing Title

Planning Drawing - Sheet 3 of 6
UNIT A

Client Details

XL Designs (Midlands) Ltd

Drawing No

25.330.03

Date

Nov 2025

Drawn by

SK

Scale (A1 Size)

1:100

Checked by

R3D

